
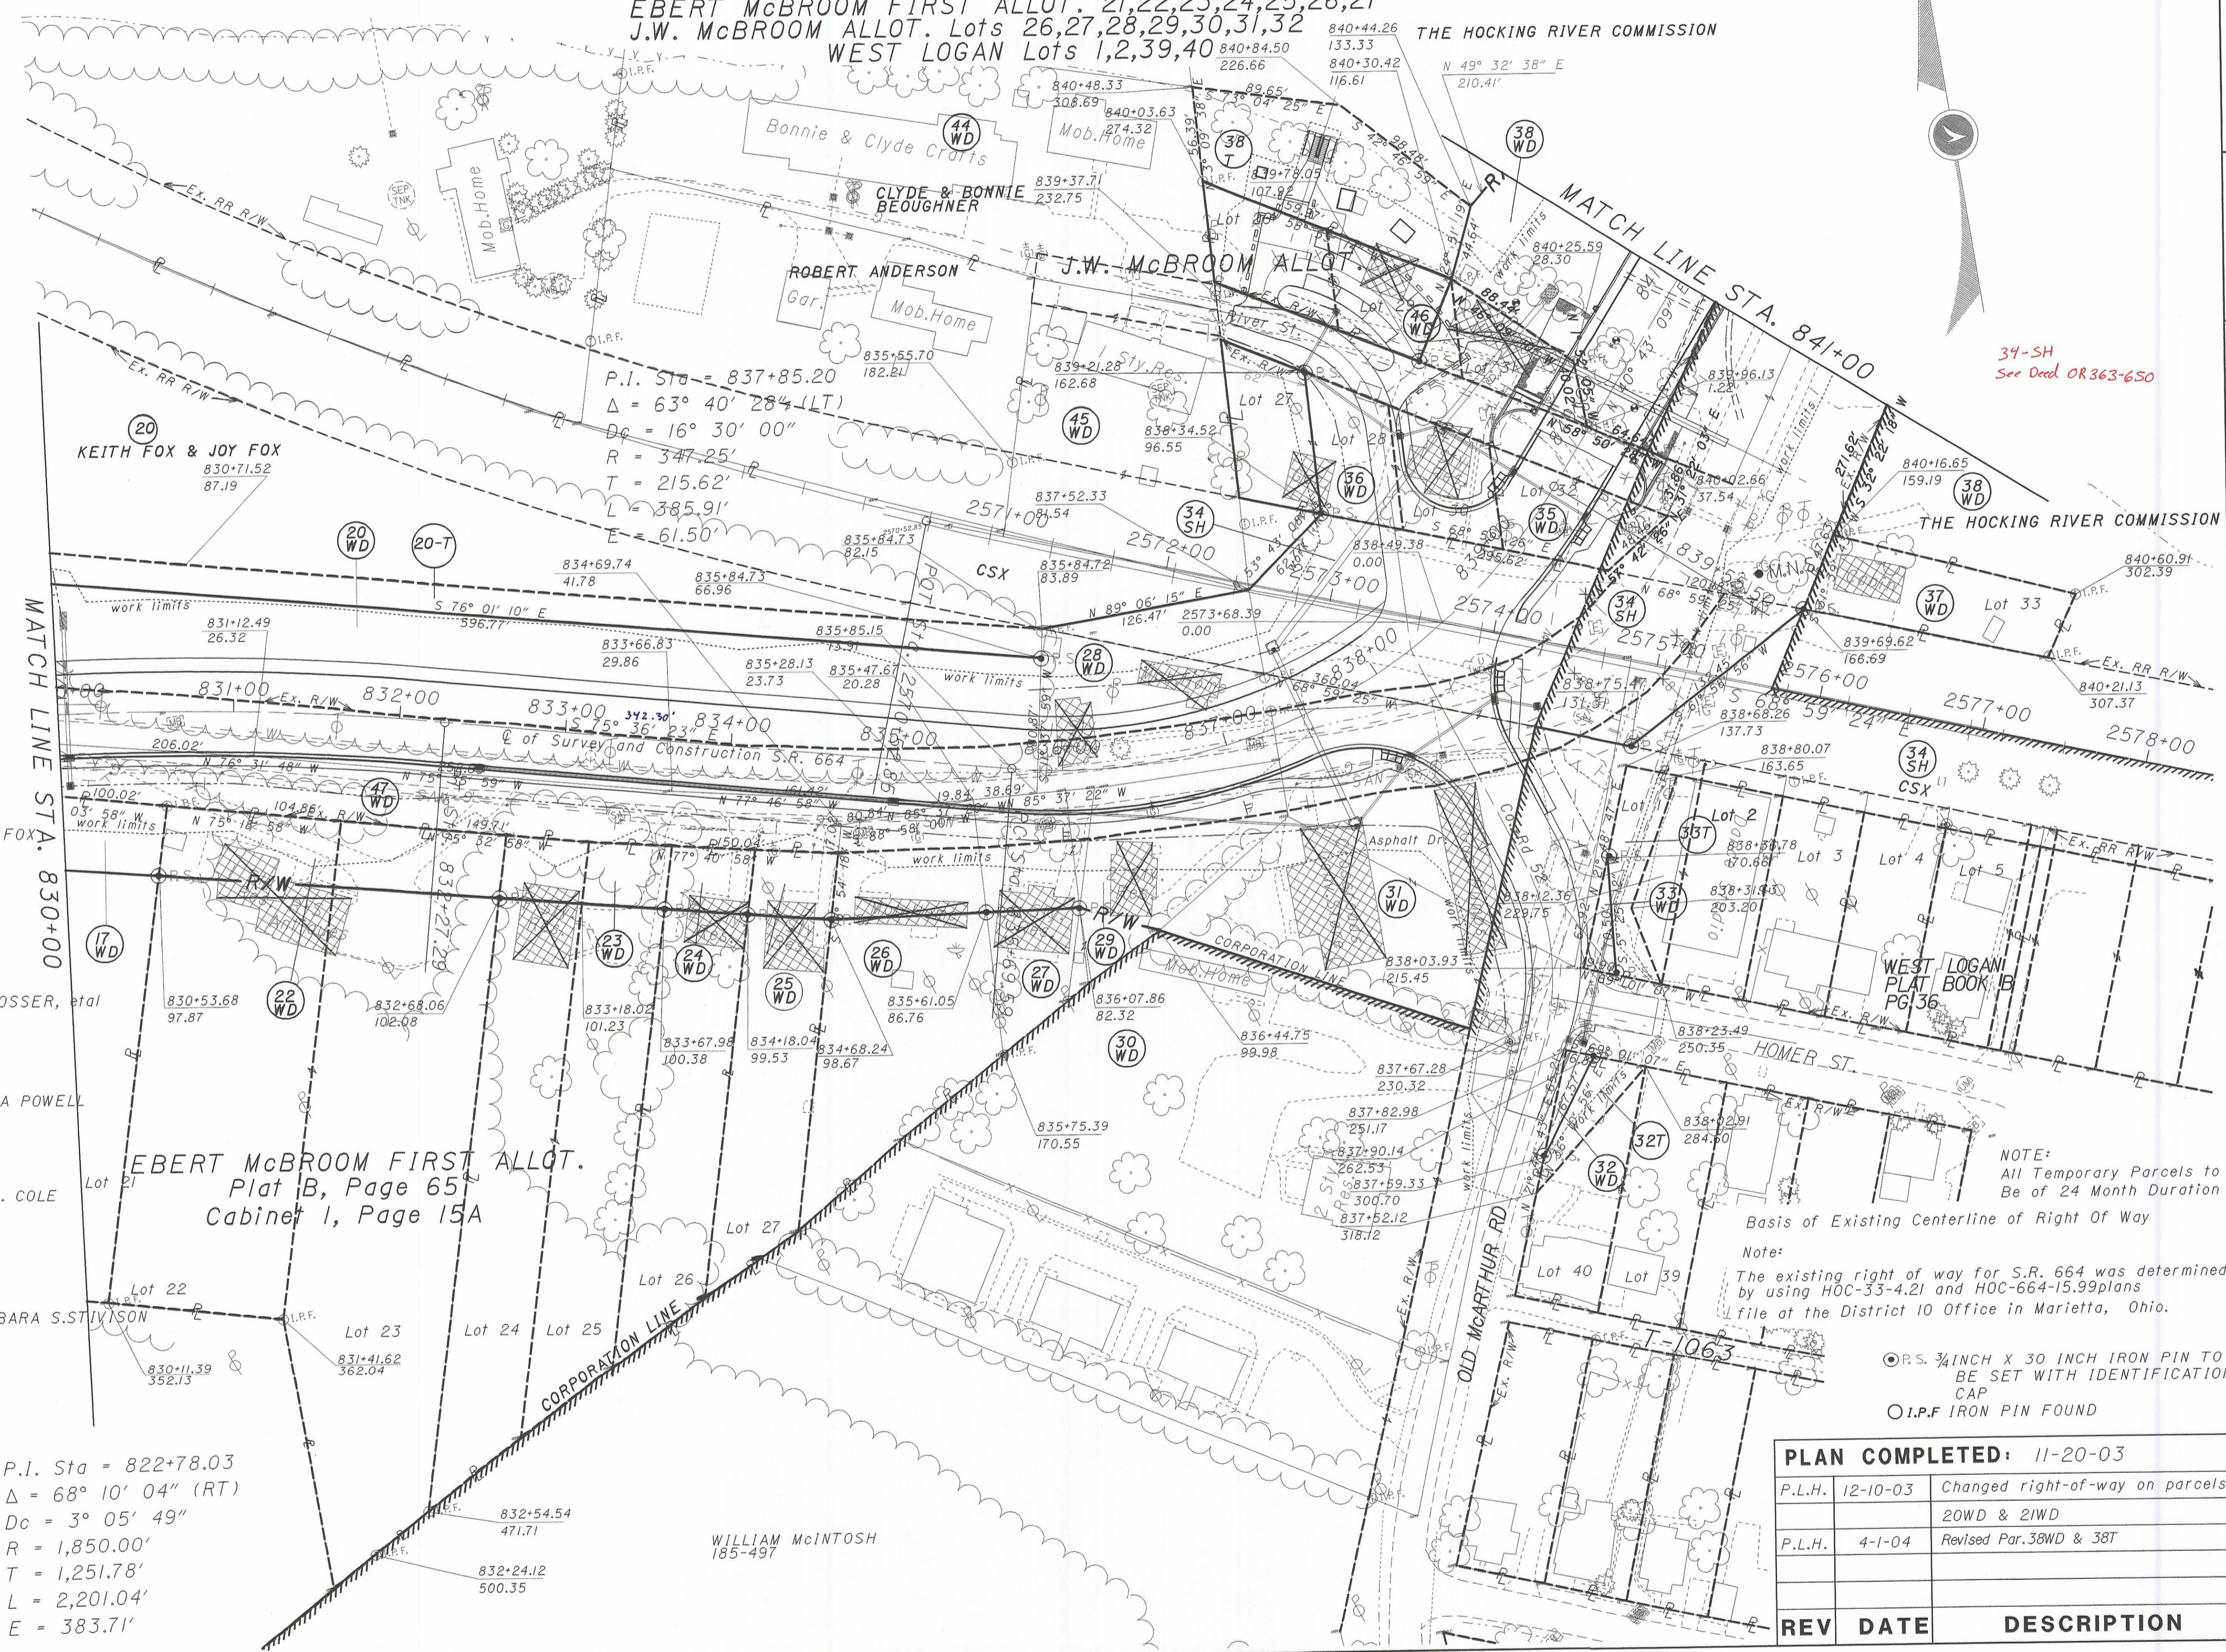


HOCKING COUNTY, FALLS TOWNSHIP
CITY OF LOGAN
SECTION 10, T.14N, R.17W

EBERT McBROOM FIRST ALLOT. 21,22,23,24,25,26,27
J.W. McBROOM ALLOT. Lots 26,27,28,29,30,31,32
WEST LOGAN Lots 1,2,39,40

STRUCTURE KEY
 □ RESIDENTIAL
 ■ COMMERCIAL

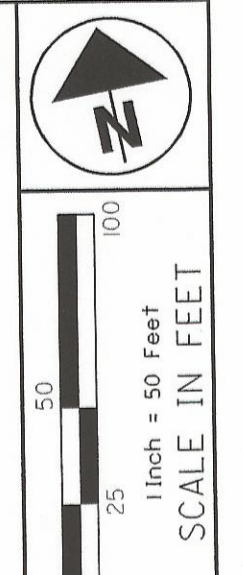

P.I. Sta = 837+85.20
 $\Delta = 63^\circ 40' 28''$ (LT)
 $D_c = 16^\circ 30' 00''$
 $R = 347.25'$
 $T = 215.62'$
 $L = 385.91'$
 $E = 61.50'$

EBERT McBROOM FIRST ALLOT.
 Plat B, Page 65
 Cabinet 1, Page 15A

P.I. Sta = 822+78.03
 $\Delta = 68^\circ 10' 04''$ (RT)
 $D_c = 3^\circ 05' 49''$
 $R = 1,850.00'$
 $T = 1,251.78'$
 $L = 2,201.04'$
 $E = 383.71'$

NOTE:
 All Temporary Parcels to
 Be of 24 Month Duration
 Basis of Existing Centerline of Right of Way
 Note:
 The existing right of way for S.R. 664 was determined
 by using HOC-33-4.21 and HOC-664-15.99 plans
 file at the District 10 Office in Marietta, Ohio.

○ P.S. 3/4 INCH X 30 INCH IRON PIN TO
 BE SET WITH IDENTIFICATION
 CAP
 ○ I.P.F. IRON PIN FOUND

REV	DATE	DESCRIPTION
		PLAN COMPLETED: 11-20-03
P.L.H.	12-10-03	Changed right-of-way on parcels 20WD & 21WD
P.L.H.	4-1-04	Revised Par. 38WD & 38T

PID NO.
22081

R/W DESIGNER
P.L.H.
R/W REVIEWER
R.F.R.

RIGHT OF WAY PLAN
 STA. 830+00 TO 841+00

HOC-664-15.16

11 / 13

211
217

I:\project\hoc664\ph664-r.w.dgn 16-AUG-2004 11:33PM phukill