

TRUSTEES OF THE  
DIOCESE OF SOUTHERN OHIO

HARRY M. BELL, DOTTIE I. BELL,  
LULU SCHOLL & D.C. SCHOLL

Total 6.03  
E.R.O. 0.87  
Net 5.16 Ac.

Total 0.42  
E.R.O. 0.13  
Net 0.29 Ac.

DONALD FREDERICK WEIS

Total 0.07  
E.R.O. 0.05  
Net 0.02 Ac.

HOCKING COUNTY  
HOC-664-16.20  
R/W PLANS


1  
1

DATE 5-29-52 DRAWN BY D.D.L.  
REVISED: 7/3/52 5-20-53 7-8-53  
NET LENGTH OF PROJECT 0.68 Miles.

$\Delta = 23^{\circ}50' Lt.$   
 $D = 4^{\circ}20'$   
 $T = 279.1'$   
 $L = 550.0'$   
 $E = 28.2'$   
 $R = 1322.21$

LUCIUS  
SCHRADER  
Total 0.16  
E.R.O. 0.11  
Net 0.05 Ac.

HARRY M. BELL, DOTTIE I. BELL,  
LULU SCHOLL & D.C. SCHOLL  
Total 1.32  
E.R.O. 0.27  
Net 1.05 Ac.

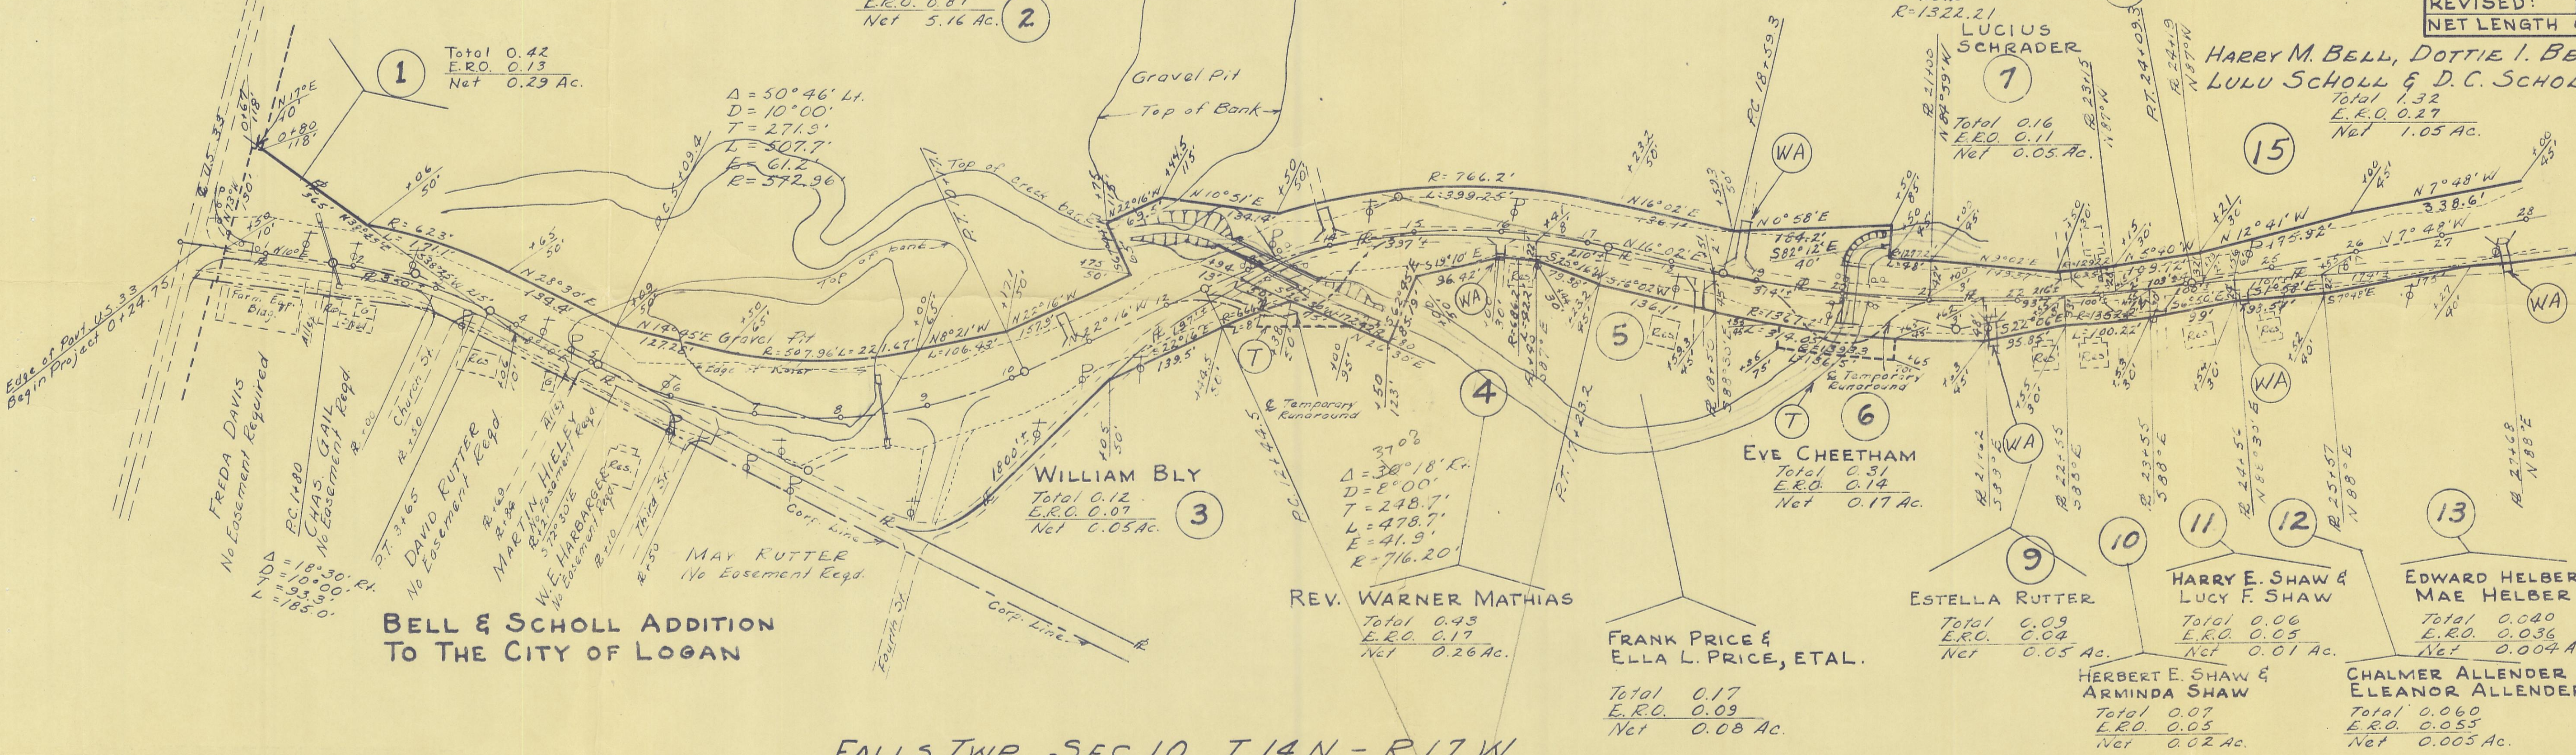

BELL & SCHOLL ADDITION  
TO THE CITY OF LOGAN

WILLIAM BLY  
Total 0.12  
E.R.O. 0.07  
Net 0.05 Ac.

REV. WARNER MATHIAS  
Total 0.43  
E.R.O. 0.17  
Net 0.26 Ac.

FRANK PRICE &  
ELLA L. PRICE, ETAL.  
Total 0.17  
E.R.O. 0.09  
Net 0.08 Ac.

ESTELLA RUTTER  
Total 0.09  
E.R.O. 0.04  
Net 0.05 Ac.

HARRY E. SHAW &  
LUCY F. SHAW  
Total 0.06  
E.R.O. 0.05  
Net 0.01 Ac.

EDWARD HELBER &  
MAE HELBER  
Total 0.040  
E.R.O. 0.036  
Net 0.004 Ac.

HERBERT E. SHAW &  
ARMINDA SHAW  
Total 0.07  
E.R.O. 0.05  
Net 0.02 Ac.

CHALMER ALLENDER &  
ELEANOR ALLENDER  
Total 0.060  
E.R.O. 0.055  
Net 0.005 Ac.

FALLS TWP. SEC. 10 T14N - R17W

PAUL DALTON &  
LEOTA DALTON  
Total 0.10  
E.R.O. 0.05  
Net 0.05 Ac.

CLAUDE E. WILSON &  
RETHA WILSON  
Total 0.08  
E.R.O. 0.05  
Net 0.03 Ac.

HARRY M. BELL, DOTTIE I. BELL,  
LULU SCHOLL & D.C. SCHOLL

LESTER CANAN &  
WAVELINE CANAN  
No Easement Required

EDITH M. HAMMOND  
HESKELL HAMMOND  
OKEY DENNEY HAMMOND  
MARY JUANITA HAMMOND DERR  
OWEN LESTER HAMMOND  
No Easement Required

ELSIE SCHNEIDER ETAL  
Total 0.19  
E.R.O. 0.19  
Net 0.00 Ac.

ARDELLA KING  
No Easement  
Required

NETTIE MAY POLING  
Total 0.04  
E.R.O. 0.03  
Net 0.01 Ac.

$\Delta = 12^{\circ}24' Rt.$   
 $D = 3^{\circ}$   
 $T = 207.8'$   
 $L = 413.5'$   
 $E = 13.1'$   
 $R = 1309.86'$

GEORGE S. DAVIS &  
MAE J. DAVIS  
Total 0.08  
E.R.O. 0.06  
Net 0.02 Ac.

FRANK B. SMITH &  
ANNA J. SMITH  
Total 0.06  
E.R.O. 0.04  
Net 0.02 Ac.

FALLS TWP. SEC. 10 T14N - R17W

HOCKING CO.  
HOC-664-16.20  
R/W PLANS

1  
1