

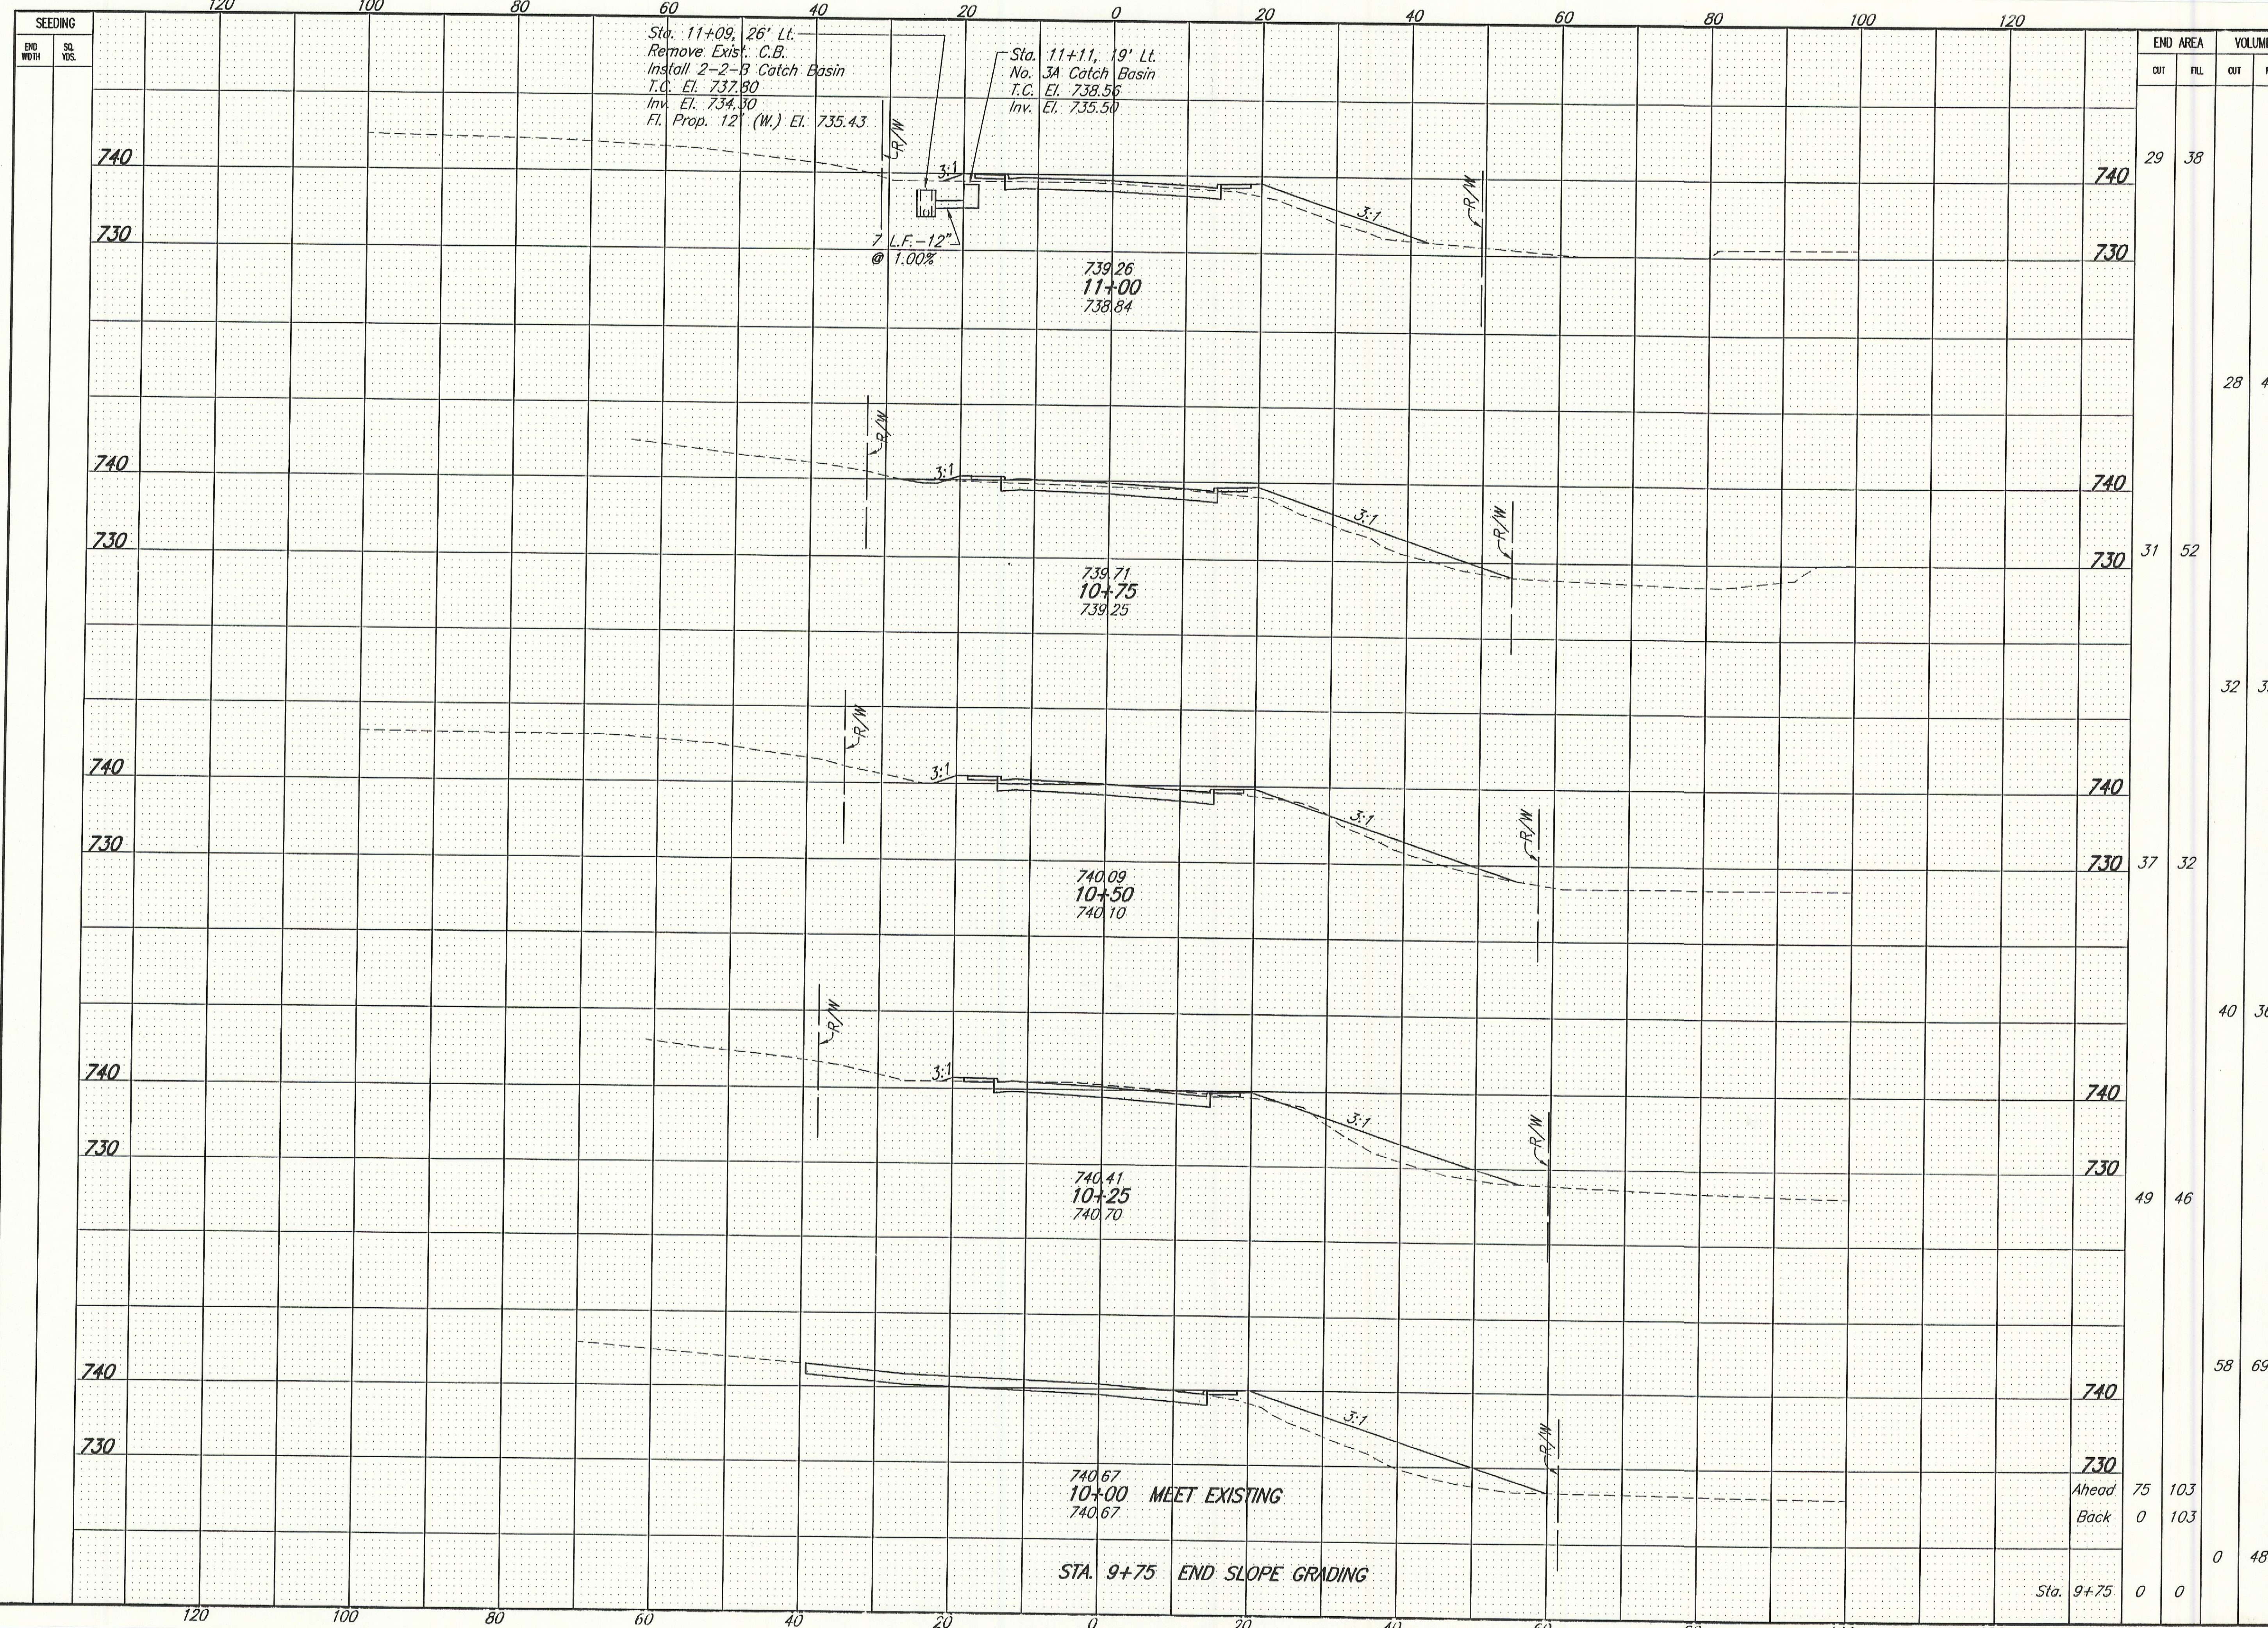


95099XS
 Job No. 95099 Date 12/01/95 Drawn By KH,SB,HN

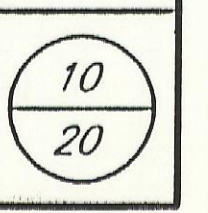

END AREA	VOLUME		CALCULATED	CHECKED
	CUT	FILL		
29	38			
		28	42	
31	52			
		32	39	
37	32			
		40	36	
49	46			
		58	69	
75	103			
0	103			
0	0	0	48	
Sta. 9+75	0	0		

REALIGNMENT OF
 S.R. 664 AT HUNTER RD.
 CITY OF LOGAN, OHIO

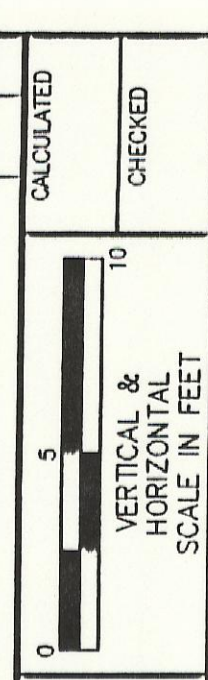

STA. 9+75 END SLOPE GRADING

740.67
 10+00 MEET EXISTING
 740.67

740.09
 10+50
 740.10

739.71
 10+75
 739.25

739.26
 11+00
 738.84

Sta. 11+09, 26' Lt.
 Remove Exist. C.B.
 Install 2-2-B Catch Basin
 T.C. El. 737.80
 Inv. El. 734.80
 Fl. Prop. 12' (W.) El. 735.43

Sta. 11+11, 19' Lt.
 No. 3A Catch Basin
 T.C. El. 738.56
 Inv. El. 735.50