



95099X51  
 Job No. 95099 Date 12/04/95 Drawn By KH,SB,HH

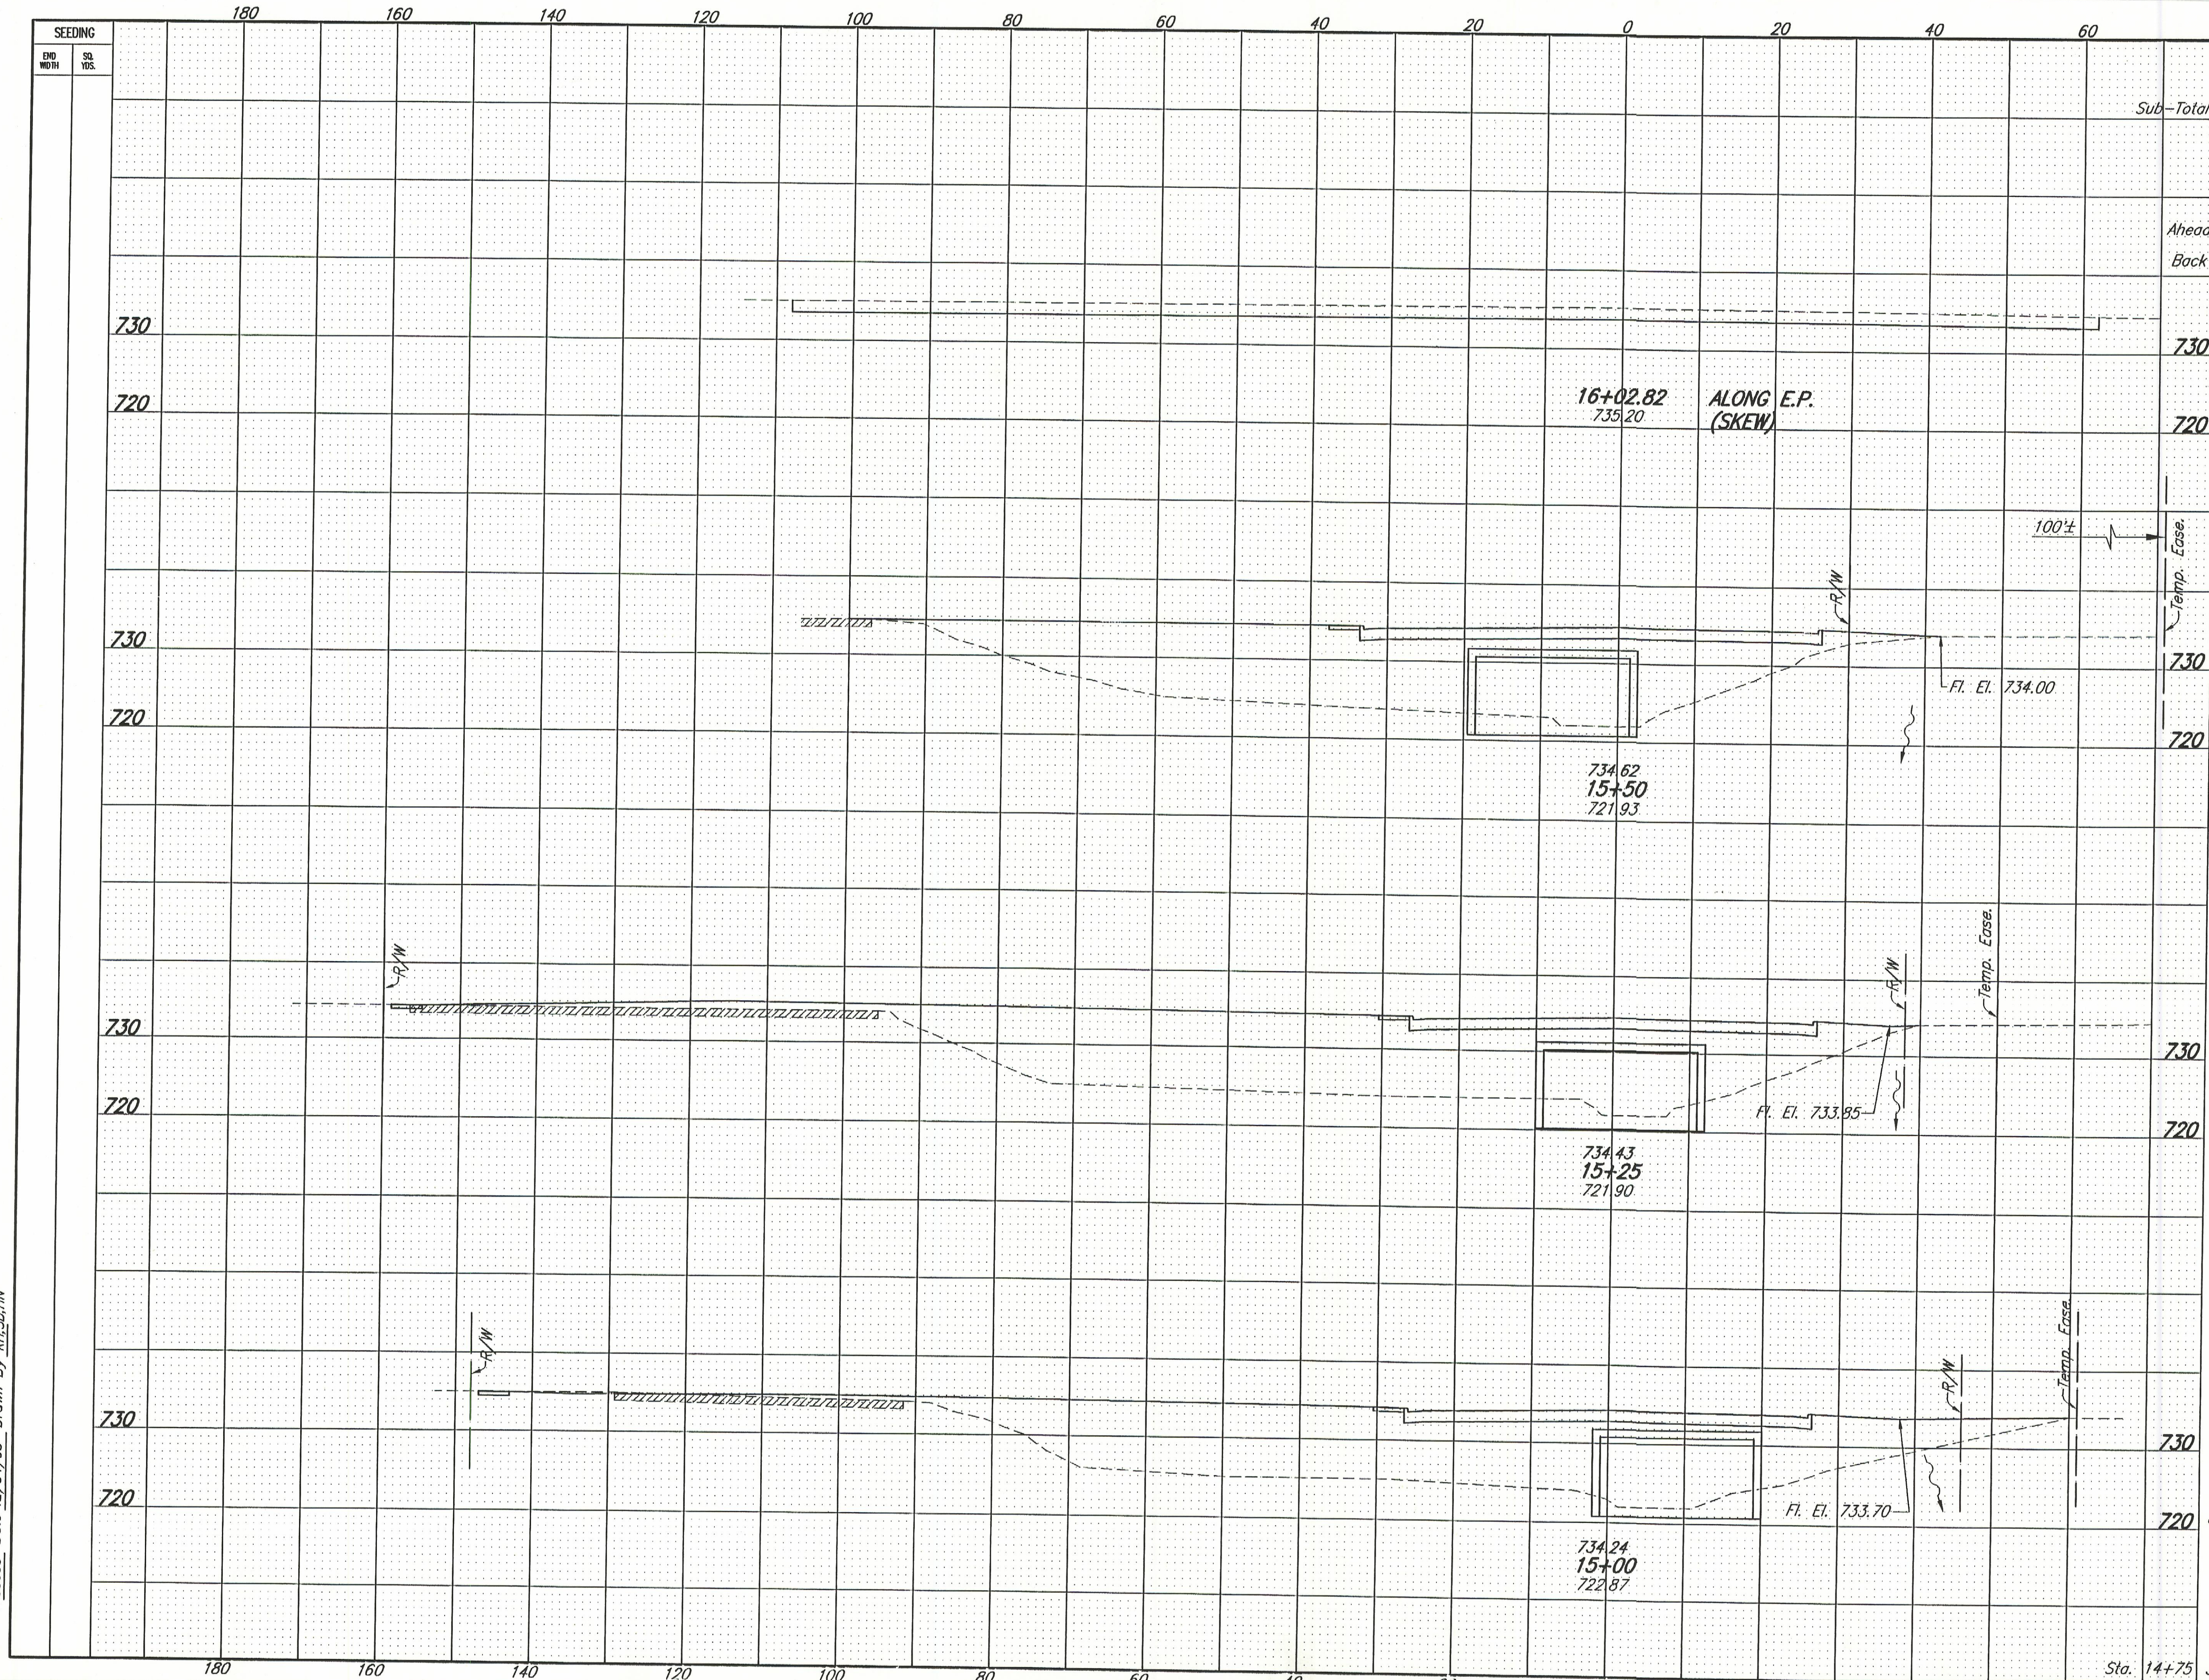

STATION	END AREA		VOLUME	
	CUT	FILL	CUT	FILL
Sub-Total			1067	6925
Ahead	0	0		
Back	255	0		
14+75	36	934		
15+00	56	851		
15+25	85	904		
16+25	123	989		
Total	142	353		

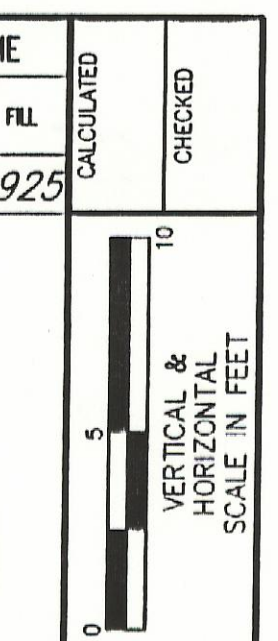

CROSS SECTIONS  
 STA. 15+00 TO STA. 16+25

REALIGNMENT OF  
 S.R. 664 AT HUNTER RD.  
 CITY OF LOGAN, OHIO