


B.M. 25 spikes in 28" Oak
38+40

B.M. Top of Knot Locust
For K of Ads. 45+0

B.M. Nail in 14" Sycamore.
50+86

B.M. Blazed Tree w/ Spike
59+0

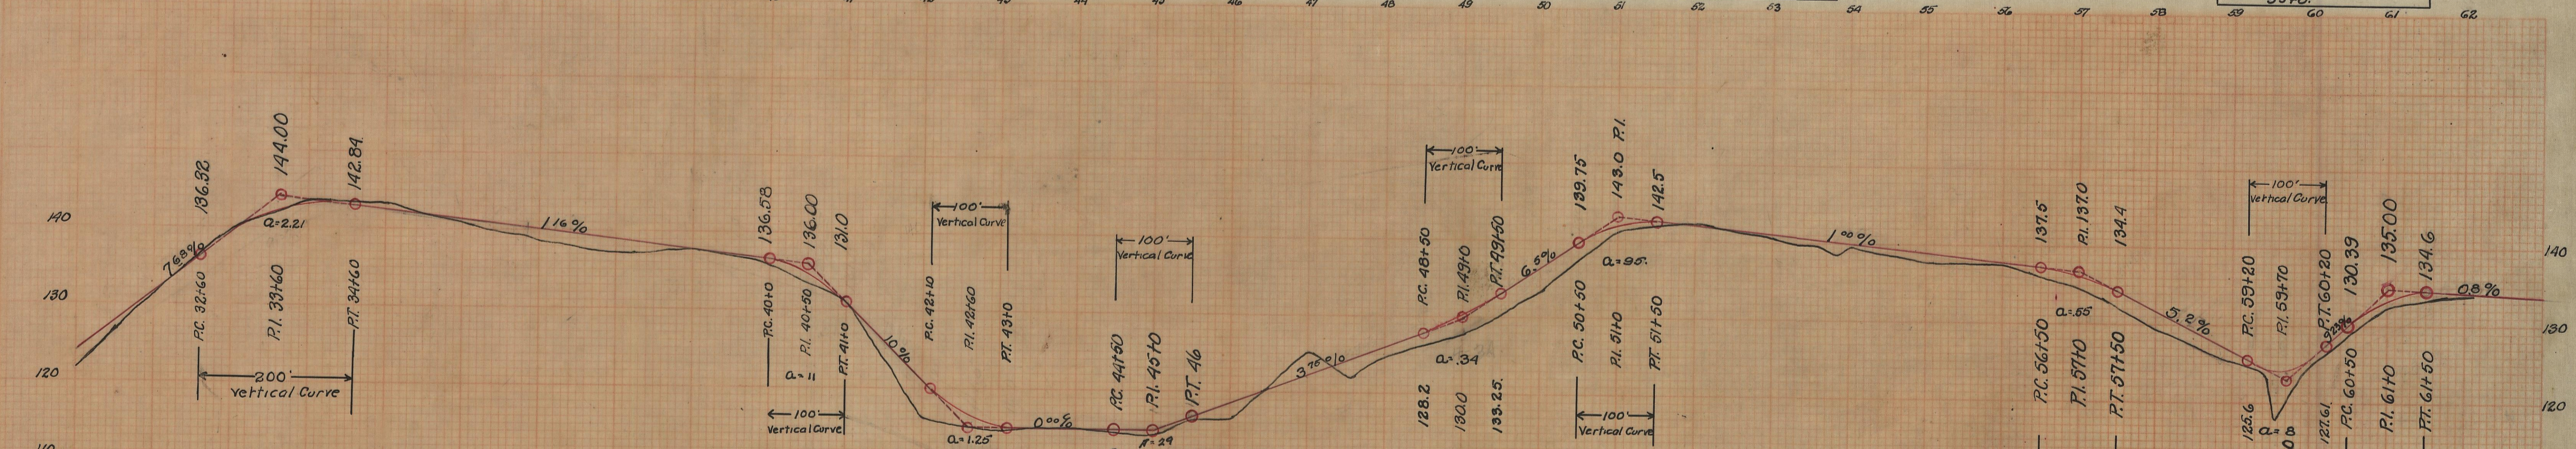

Note: 20% Allowed for Shrinkage in all embankments on this sheet.

Station	Elev	Ground Grade
31	121.7	124.02
32	131.6	131.71
33	139.7	139.9
34	143.6	143.54
35	143.4	142.98
36	140.8	141.22
37	139.0	140.06
38	137.2	138.90
39	137.9	137.74
40	136.8	137.13
41	131.1	131.0
42	116.0	121.0
43	114.5	115.0
44	115.0	115.0
45	114.2	115.0
46	116.5	118.75
47	125.4	122.50
48	124.7	124.06
49	127.6	130.69
50	133.4	136.5
51	141.1	141.1
52	142.1	142.0
53	140.6	141.0
54	137.6	139.0
55	137.6	138.0
56	134.6	137.0
57	129.3	131.8
58	125.0	126.0
59	132.3	132.5
60	125.0	126.0
61	132.3	132.5
62	133.7	133.2