


B.M. Spike in blazed 24" White Ash @ App. 71+50

B.M. X S.E. Wingwall Steel Bridge 78+00

B.M. Spike in Telephone pole App. Sta. 88+50.

Note: 20% allowed for shrinkage in all embankments on this sheet.

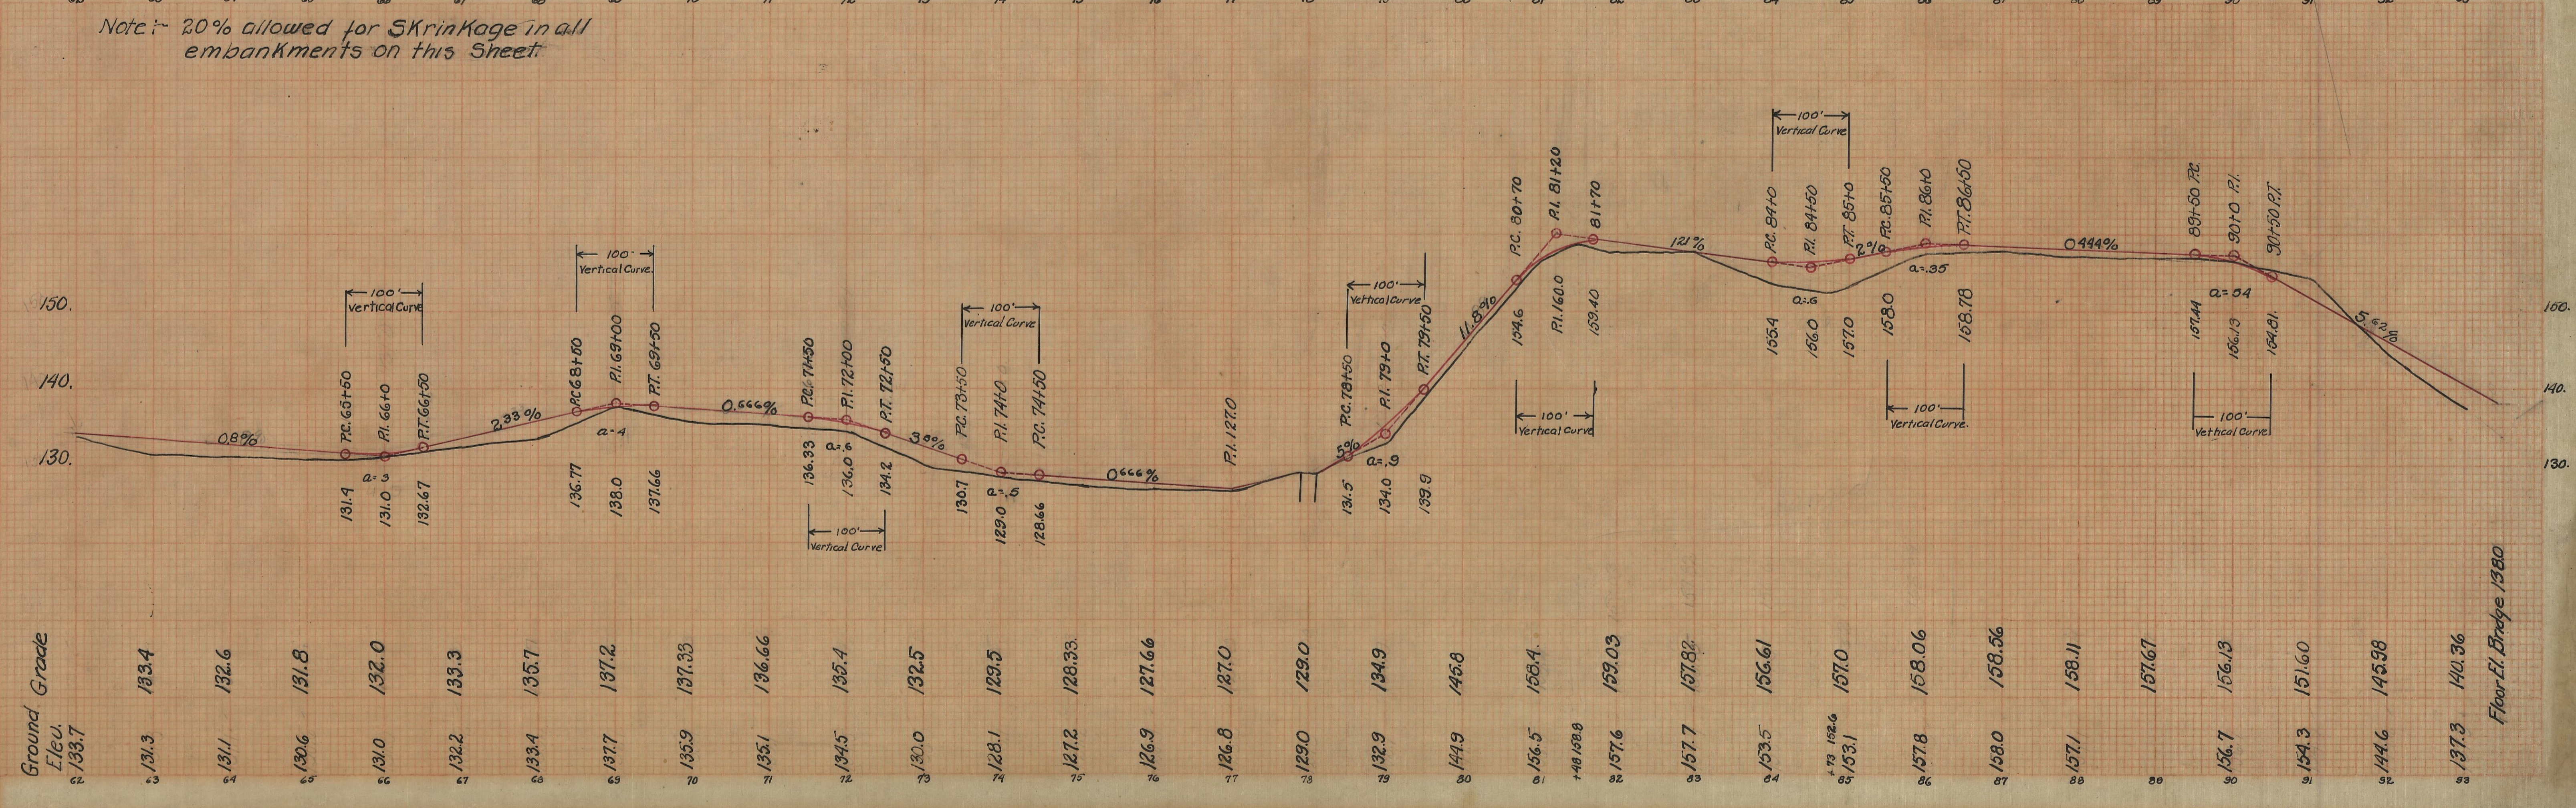

Floor El. Bridge 138.0