

EASEMENTS ONLY


Parcel 9
102-44

Parcel 8
102-110

PROPOSED STRUCTURE
TYPE: Cont. Steel Beam
SPAN: 44'-55'-55'-44'
ROADWAY: 32'

10
102-46

William H. Nunamaker

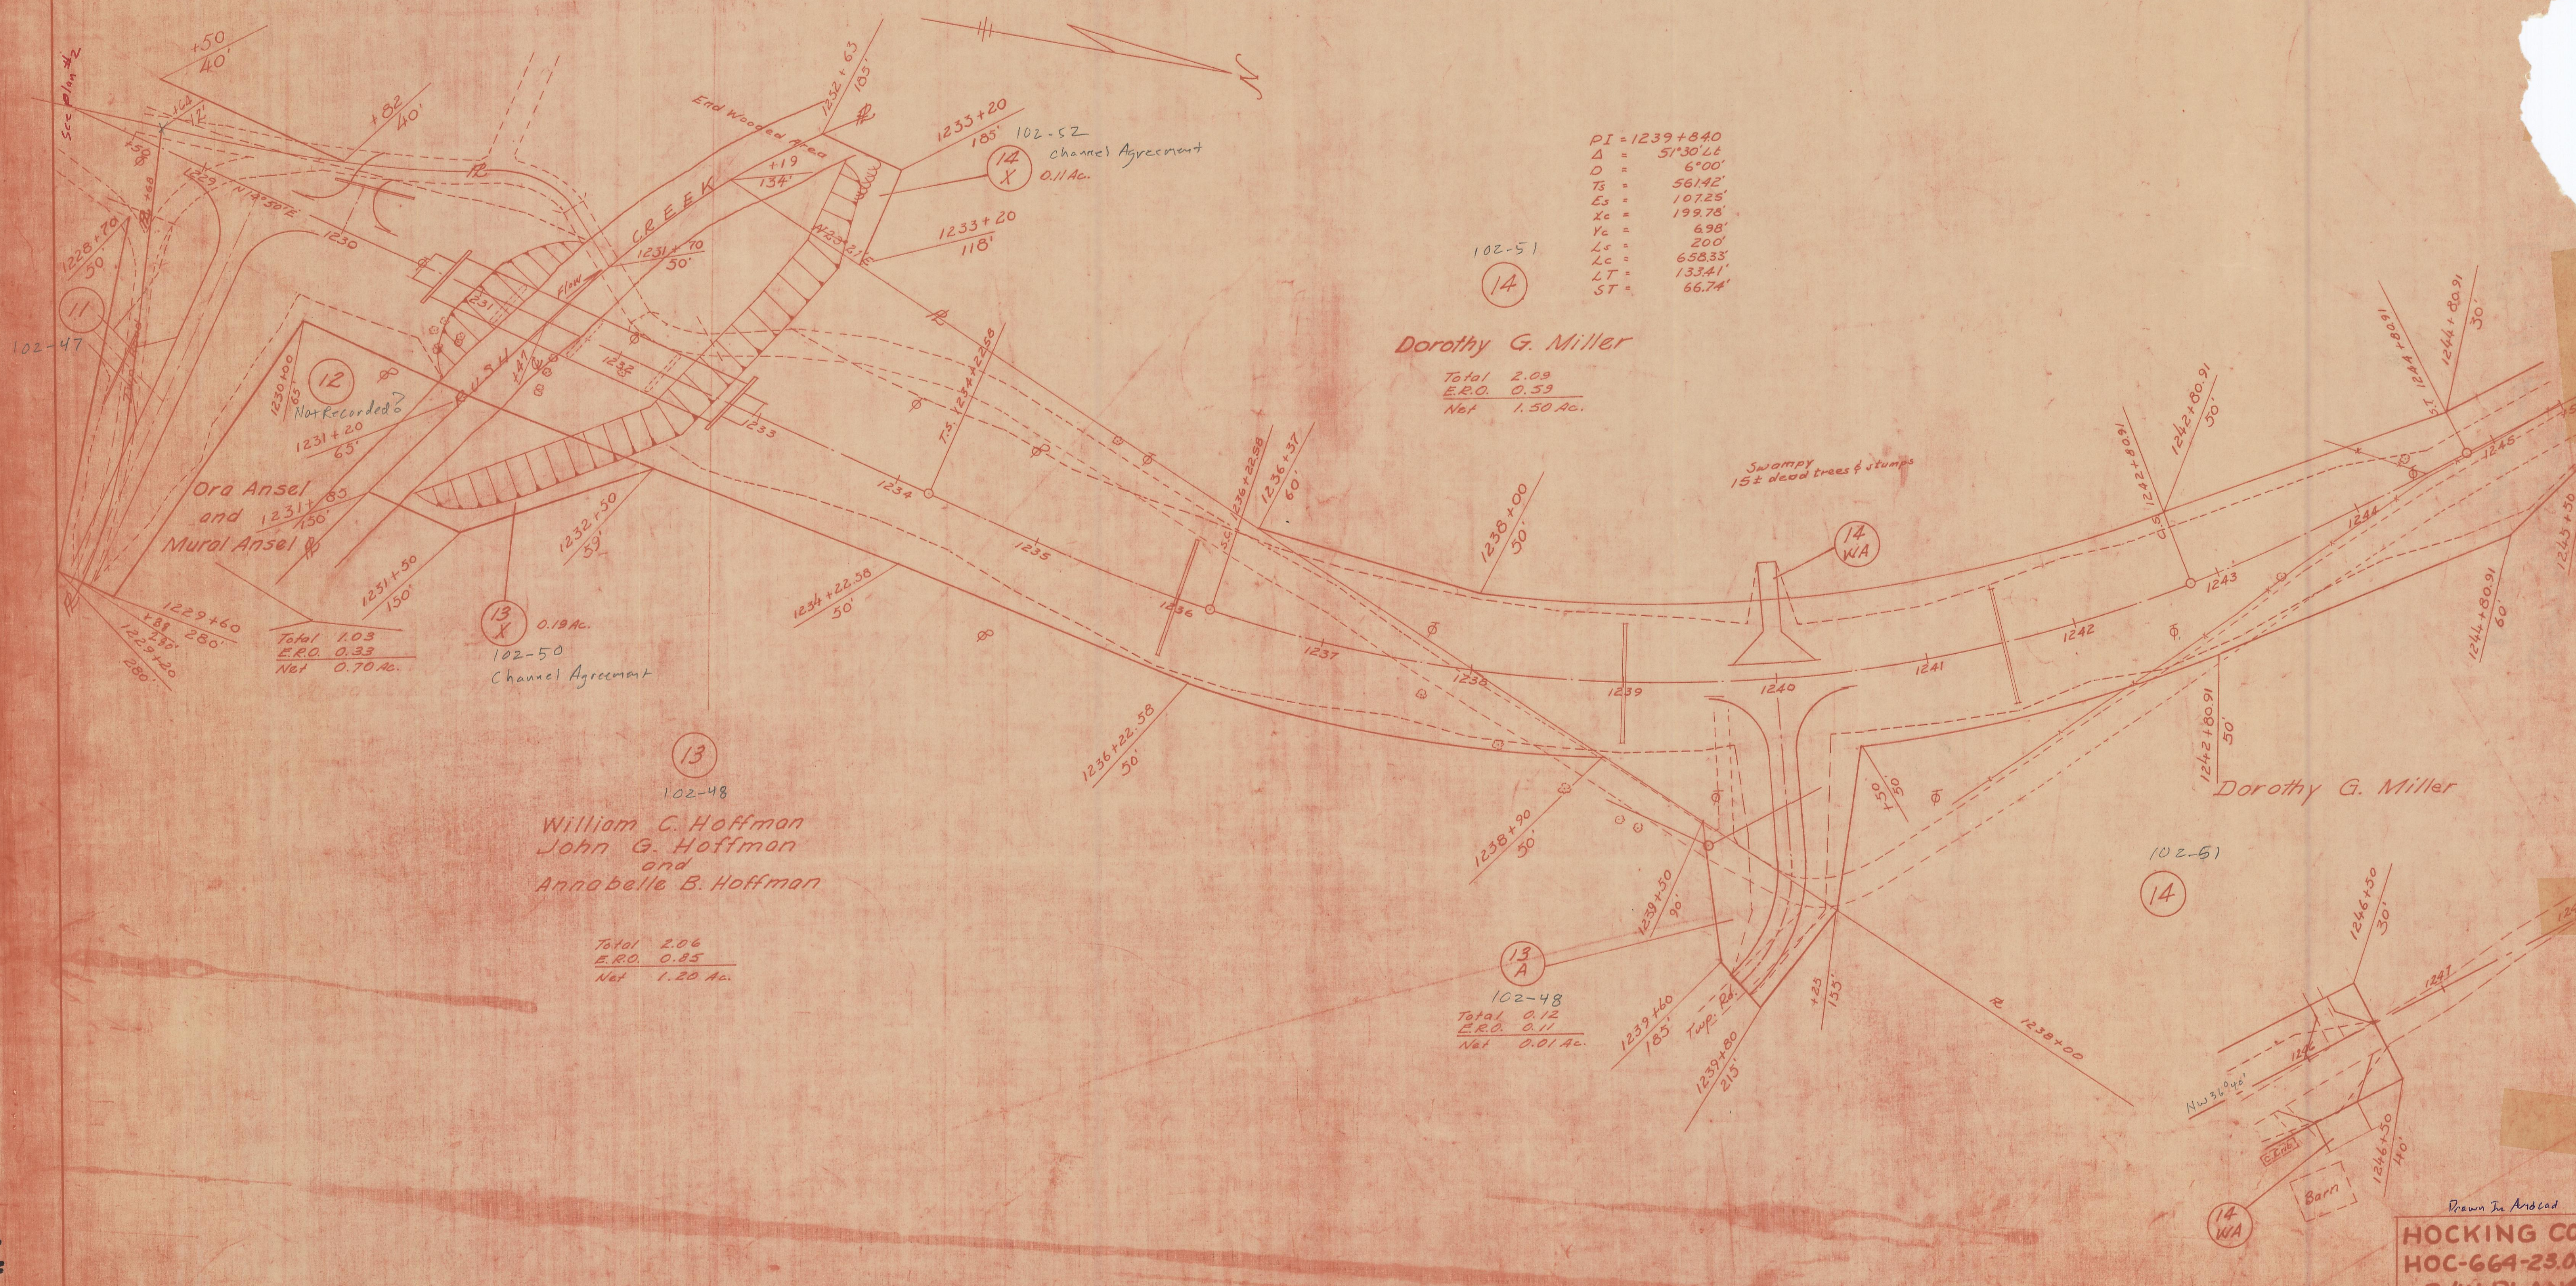

PI = 1239+840
Δ = 51°30'46"
D = 6'00"
Ts = 56142'
Es = 10725'
Xc = 199.78'
Yc = 698'
Lc = 200'
Lc = 658.33'
LT = 133.41'
ST = 66.74'

Dorothy G. Miller

Total 2.09
E.R.O. 0.59
Net 1.50 Ac.

William C. Hoffman
John G. Hoffman
and
Annabelle B. Hoffman

Total 2.06
E.R.O. 0.85
Net 1.20 Ac.