
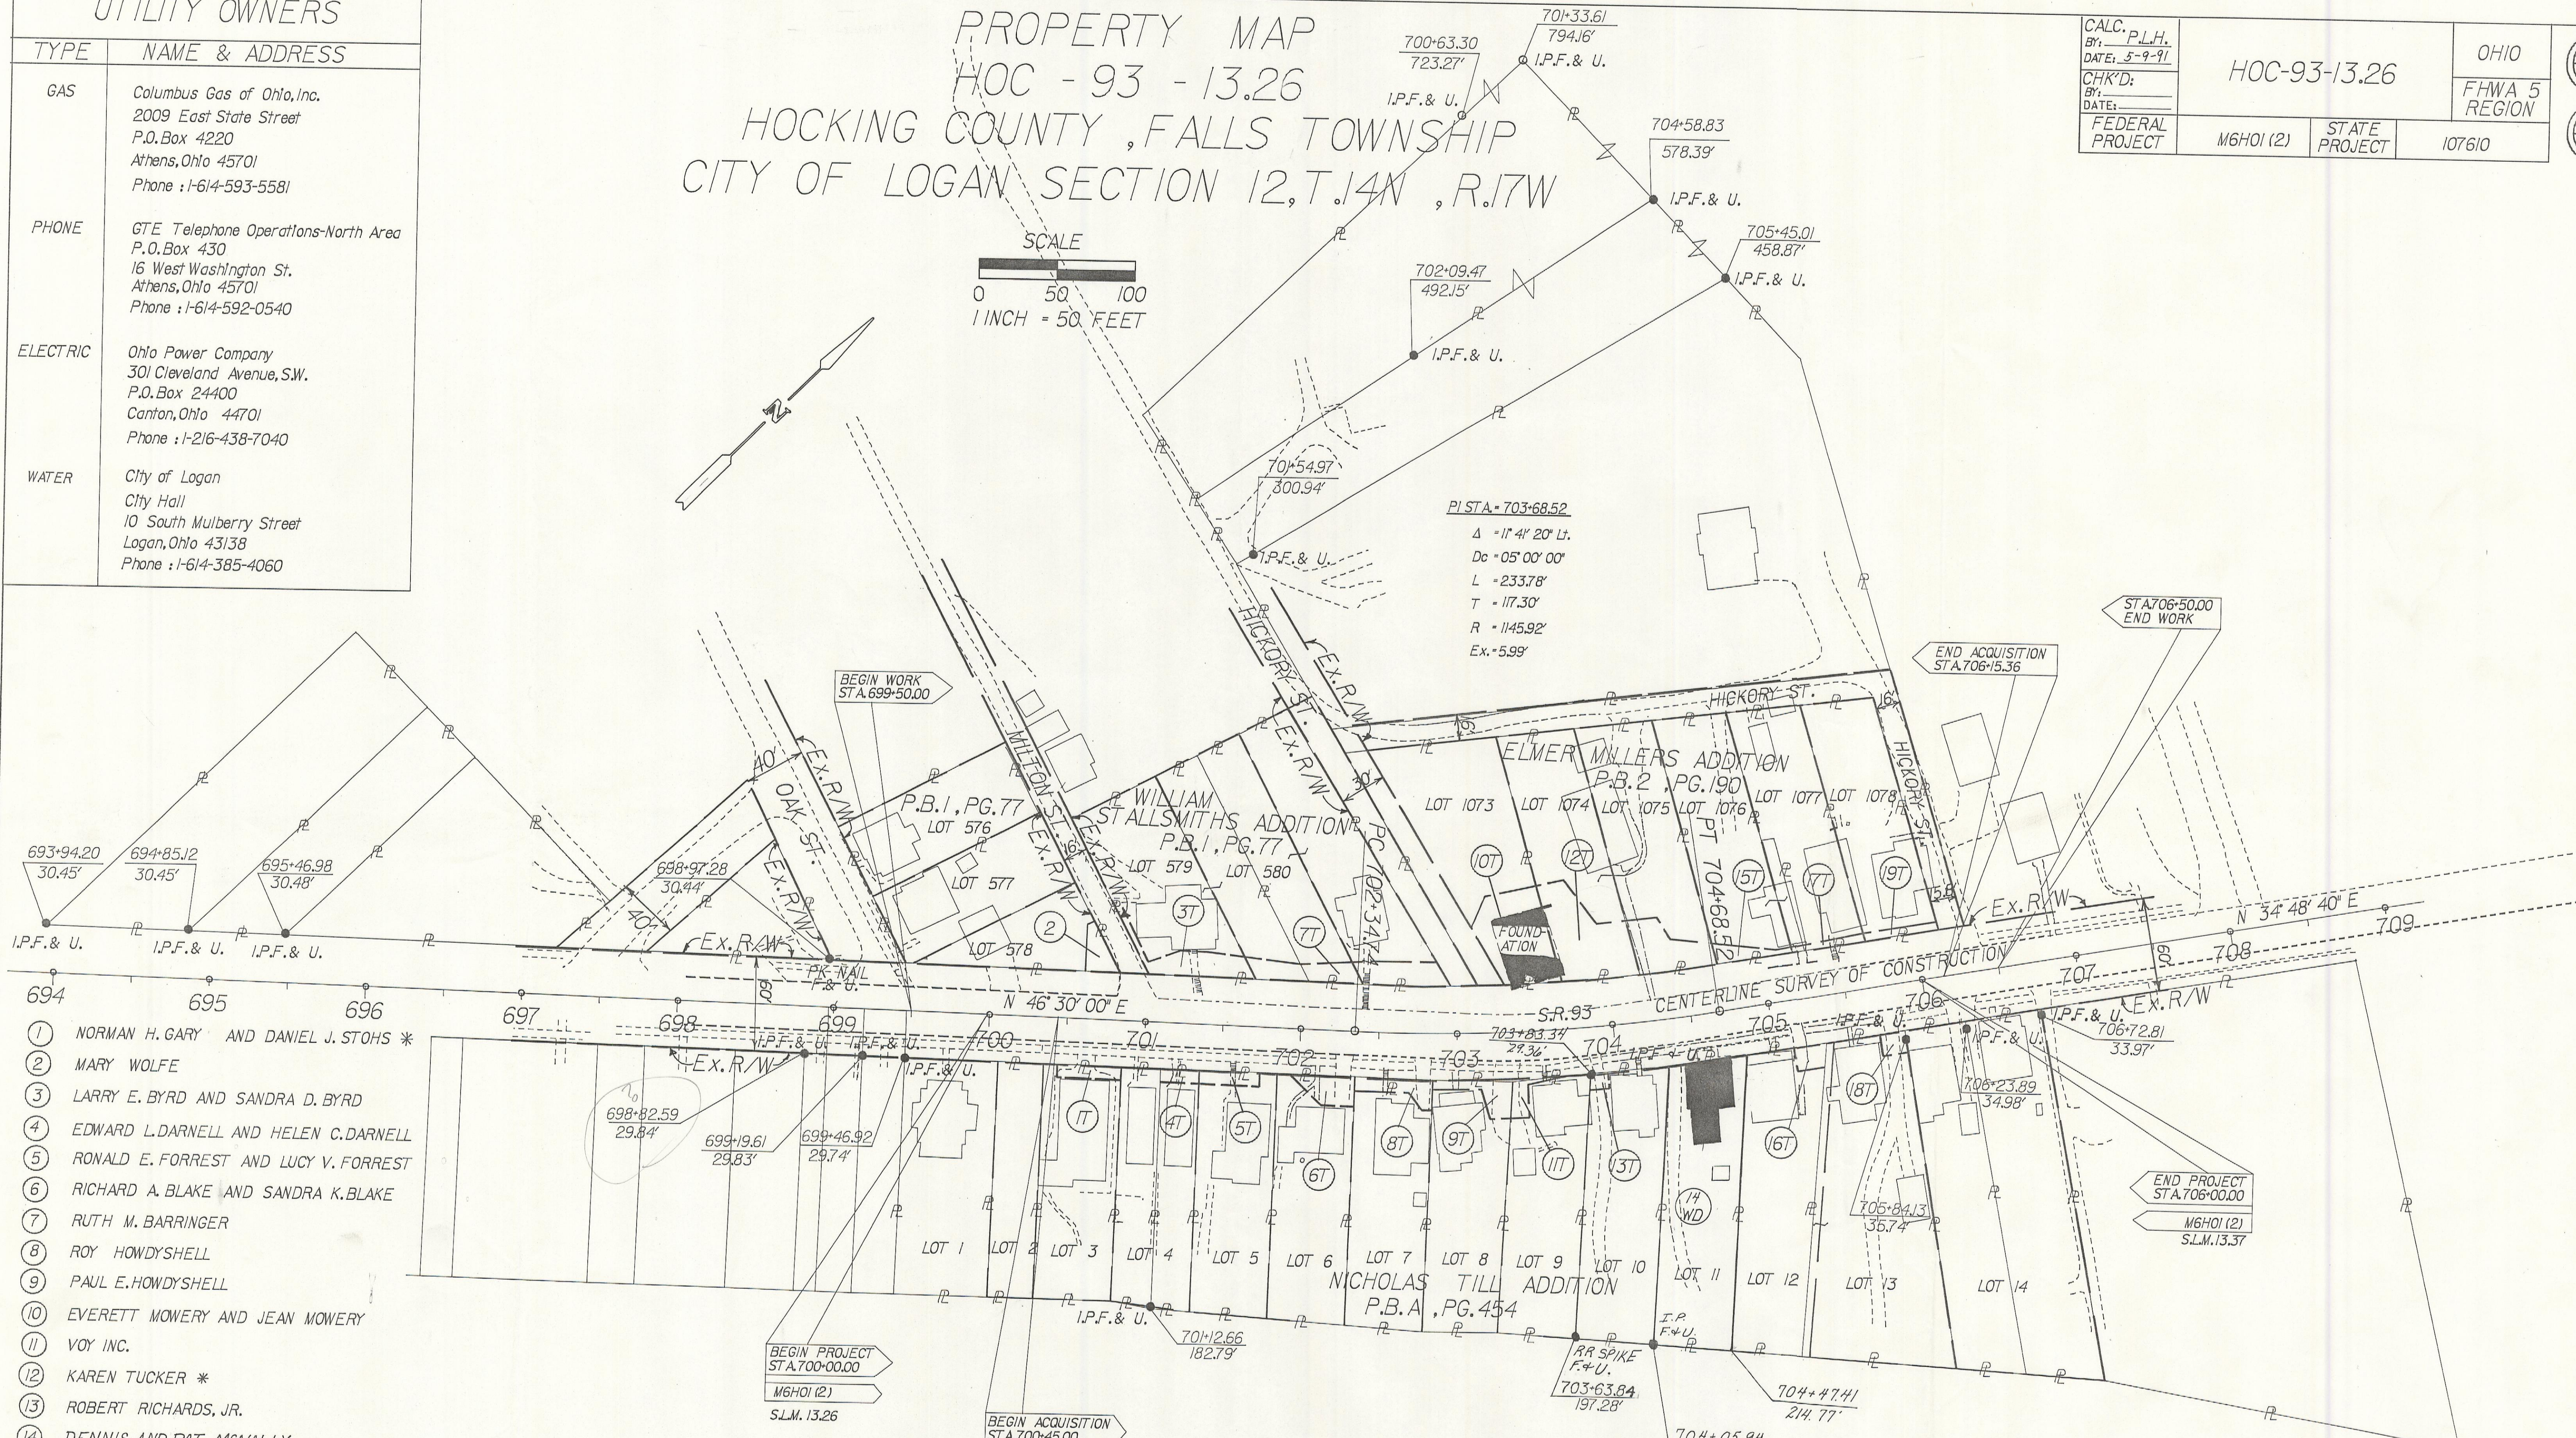
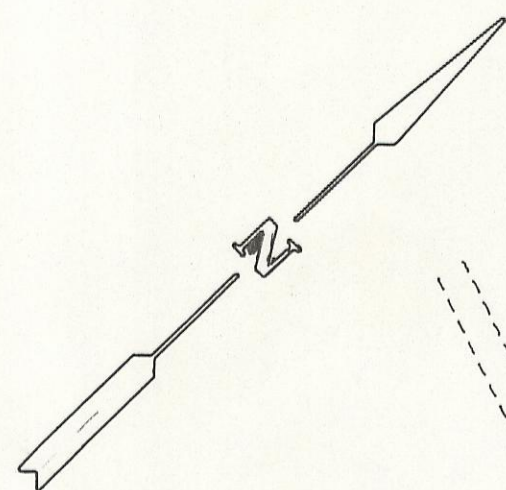


UTILITY OWNERS

TYPE	NAME & ADDRESS
GAS	Columbus Gas of Ohio, Inc. 2009 East State Street P.O. Box 4220 Athens, Ohio 45701 Phone : 1-614-593-5581
PHONE	GTE Telephone Operations-North Area P.O. Box 430 16 West Washington St. Athens, Ohio 45701 Phone : 1-614-592-0540
ELECTRIC	Ohio Power Company 301 Cleveland Avenue, S.W. P.O. Box 24400 Canton, Ohio 44701 Phone : 1-216-438-7040
WATER	City of Logan City Hall 10 South Mulberry Street Logan, Ohio 43138 Phone : 1-614-385-4060

PROPERTY MAP  
HOC - 93 - 13.26  
HOCKING COUNTY, FALLS TOWNSHIP  
CITY OF LOGAN SECTION 12, T.14N, R.17W

CALC. BY: PLH.	HOC-93-13.26	OHIO	42 45
DATE: 5-9-91			
CHK'D: _____	FEDERAL PROJECT M6H01 (2)	STATE PROJECT 107610	FHWA 5 REGION
DATE: _____			
REV. DATE			2 5

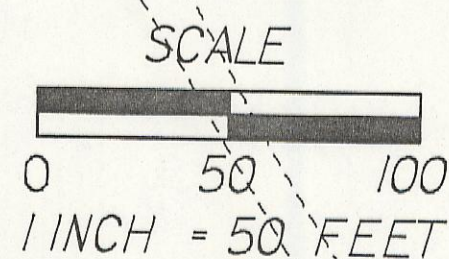

- ① NORMAN H. GARY AND DANIEL J. STOHS \*
- ② MARY WOLFE
- ③ LARRY E. BYRD AND SANDRA D. BYRD
- ④ EDWARD L. DARNELL AND HELEN C. DARNELL
- ⑤ RONALD E. FORREST AND LUCY V. FORREST
- ⑥ RICHARD A. BLAKE AND SANDRA K. BLAKE
- ⑦ RUTH M. BARRINGER
- ⑧ ROY HOWDYSELL
- ⑨ PAUL E. HOWDYSELL
- ⑩ EVERETT MOWERY AND JEAN MOWERY
- ⑪ VOY INC.
- ⑫ KAREN TUCKER \*
- ⑬ ROBERT RICHARDS, JR.
- ⑭ DENNIS AND PAT McNALLY
- ⑮ JERRY L. HOPPER AND DENISE M. HOPPER
- ⑯ GARNIETO FUNK
- ⑰ ROSCOE HELBER AND FRIEDA M. HELBER
- ⑱ DOUGLAS S. SIGLER, SR. AND ALPHA C. SIGLER
- ⑲ ELVIRA LOUISE DAVIS AND ALVA WEAVER

\* NOTE: BEING SOLD ON LAND CONTRACT, SEE SUMMARY SHEET #3.

REV.	DATE	DESCRIPTION
PLH	7-8-91	Changed Name of Owner on Parcel #14 & Added * NOTE For Land Contracts.
PLH	11-26-91	Changed 14T To 14WD and Changed Railroad Spike and Iron Pins. Also Added STA. offset to 14WD.