


STATE OF OHIO
 DEPARTMENT OF TRANSPORTATION
 HOCKING COUNTY, FALLS TOWNSHIP
 CITY OF LOGAN SECTION 12, T.14N, R.17W

CALC. BY: P.L.H. DATE: 5-9-91 CHK'D BY: DATE: FEDERAL PROJECT: M6H01(2) STATE PROJECT: 107610	HOC-93-13.26	OHIO FHWA 5 REGION 107610	
--	--------------	---------------------------------	--


WILLIAM STALLSMITHS ADDITION
 P.B.1, PG.77

WILLIAM STALLSMITHS ADDITION
 P.B.1, PG.77

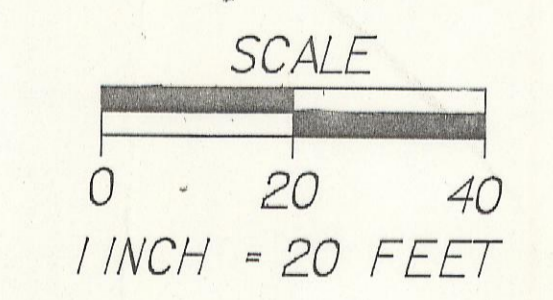

CURVE DATA

PI STA.	= 703+68.52
Δ	= 11° 41' 20" Lt.
Dc.	= 05° 00' 00"
L	= 233.78'
T	= 117.30'
R	= 1145.92'
Ex.	= 5.99'

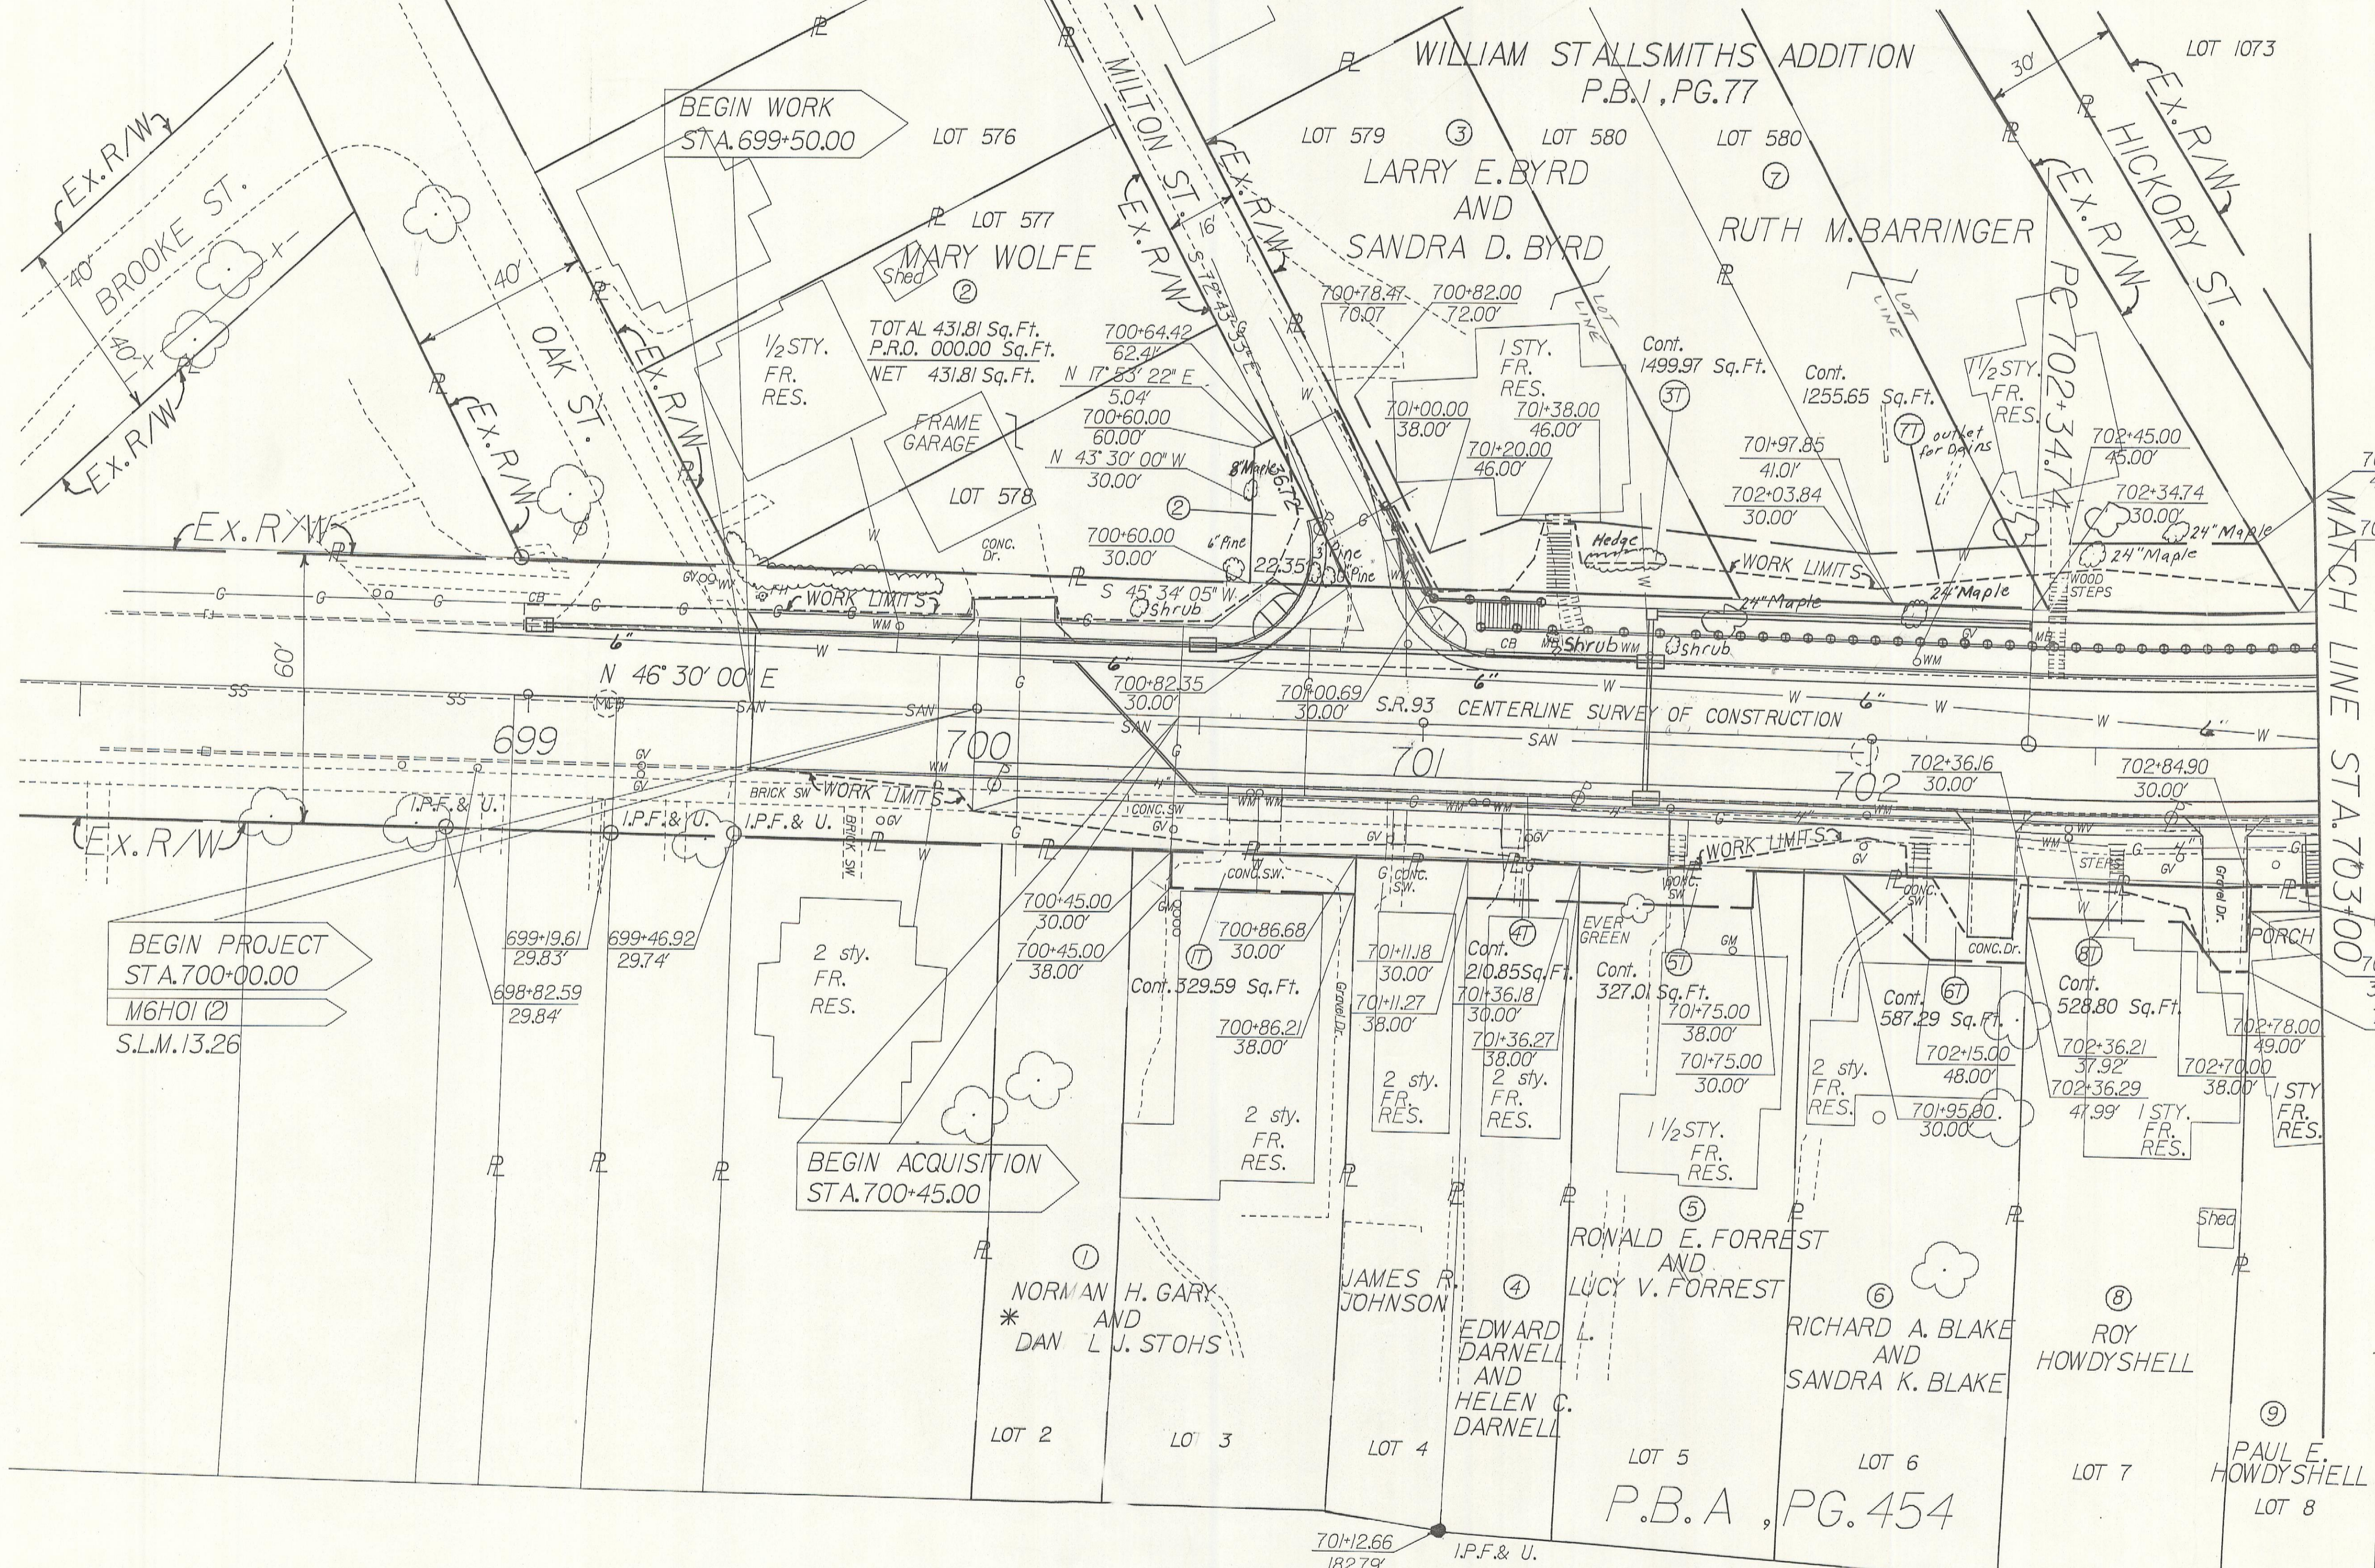

BEGIN PROJECT
 STA. 700+00.00
 M6H01(2)
 S.L.M.13.26

BEGIN WORK
 STA. 699+50.00

BEGIN ACQUISITION
 STA. 700+45.00

MATCH LINE STA. 703+00

Note: The locations of the underground utilities shown on these plans are as obtained from the owners of the utilities as required by section 153.64 Ohio revised code.

NICHOLAS TILL ADDITION
 P.B.A, PG. 454

REV.	DATE	DESCRIPTION
1	7-8-91	Added * To PARCEL #1 Regarding LAND CONTRACT See Summary Sheet #3. Added Trees and Shrubs and Drain Outlet.