


RIGHT of WAY — DEPARTMENT of HIGHWAYS  
 STATE of OHIO  
 HOCKING COUNTY  
 S.H. 397 SEC. A-4.  
 S.R. 75 SEC. 11.28

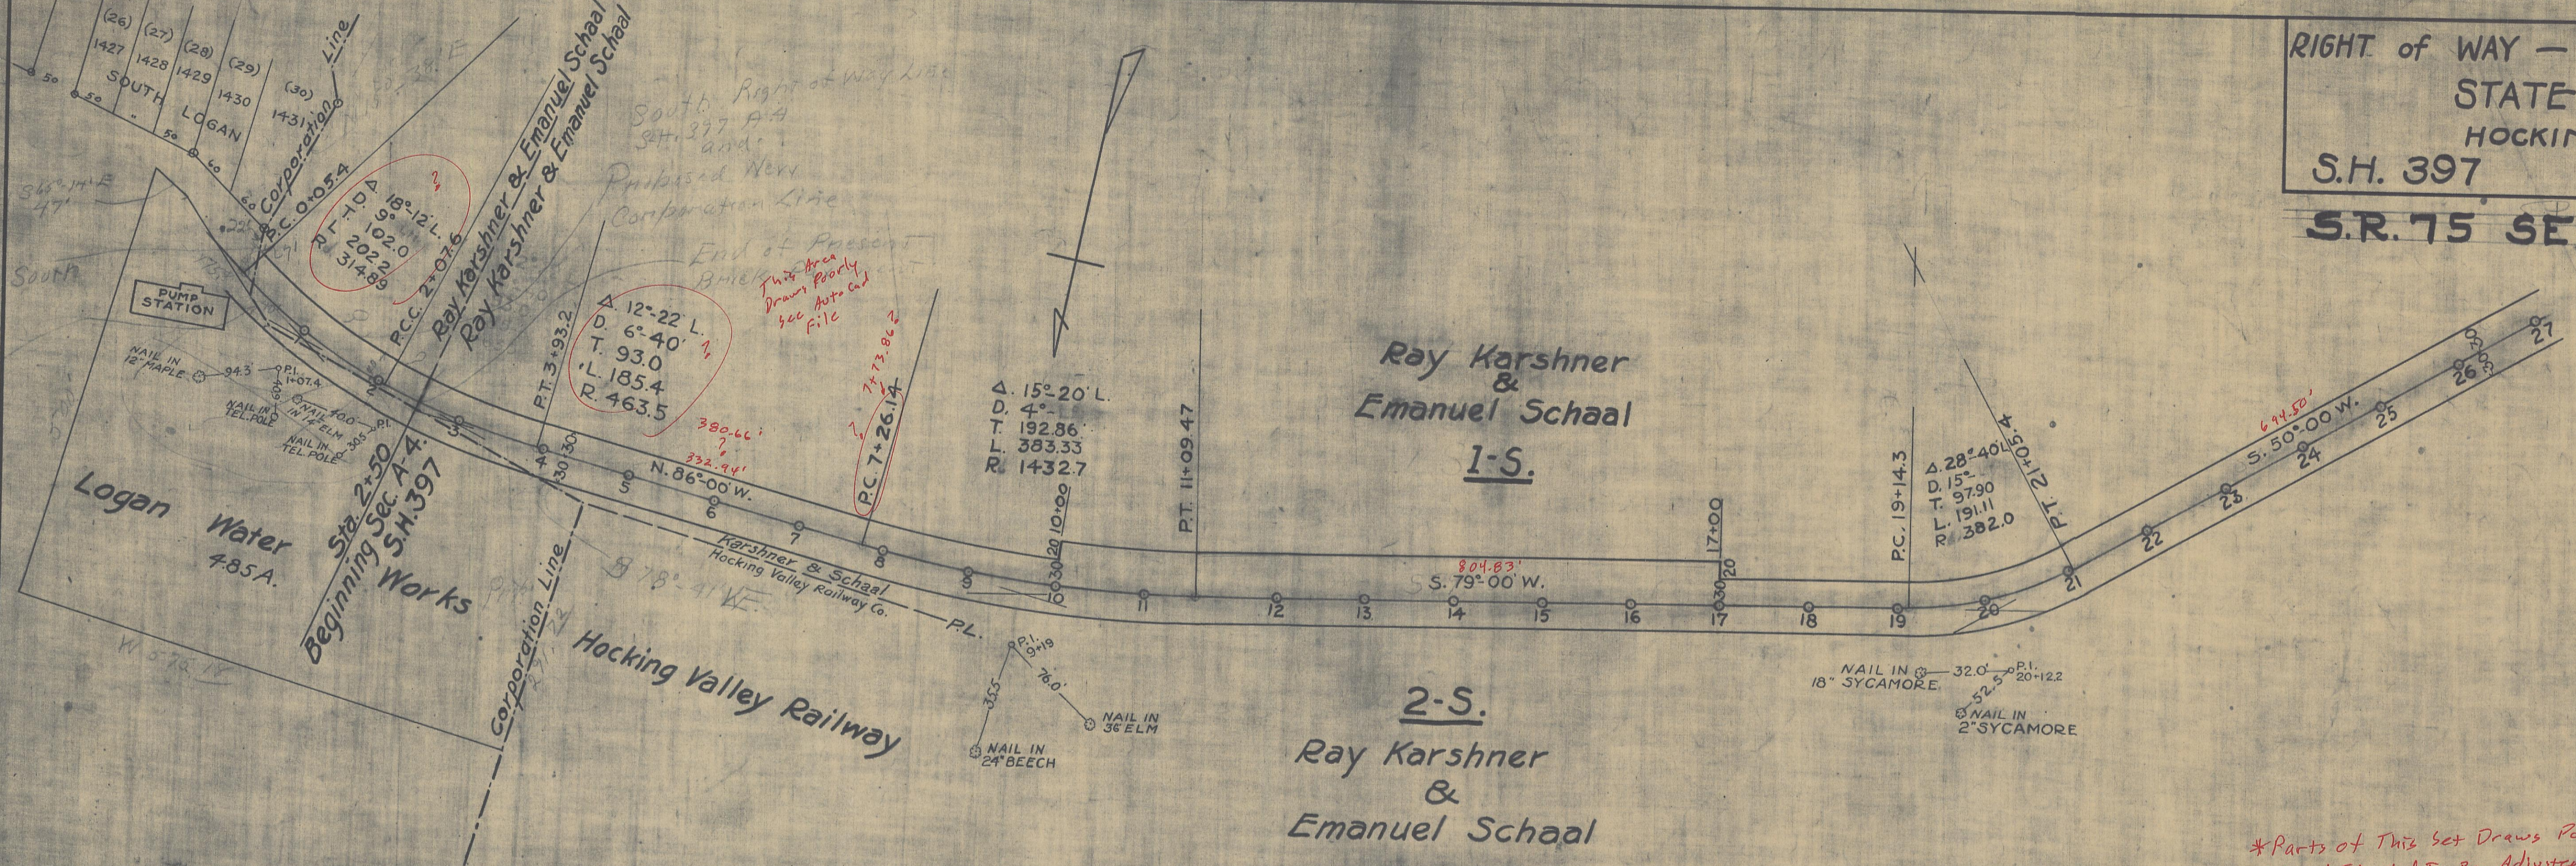

\*Parts of This Set Draws Poorly  
 Autocad File Had To Be Adjusted TO  
 Work In Some Areas  
 JM  
 3-8-07

