


ROUTE: 93 SECTION: 19.46 COUNTY: HOCKING

TOTAL NUMBER OWNERS 3

SUMMARY OF ADDITIONAL R/W REQUIRED

PARCEL No.	OWNERS	DEED BOOK		DEED AREA	ACREAGE		RESIDUAL		EXIST. SHEET		REMARKS
		Vol.	Pg.		TAKE	E.R.O.	LEFT	RIGHT	Bldg. No.	No.	
1	Lethia W. Starr Books and Josephine Starr Parkins	87	166		4.59	1.65			No	28	Residual Undeterminable
1-X	Lethia W. Starr Books and Josephine Starr Parkins	87	166		0.83				No	29	Residual Undeterminable
2	Mary Van Atta	64	97	2.00	0.32	0.24	1.44		No	28, 29	
3	Hal Saunders and Wavelene Saunders	80	313		0.19	0.45			No	29	Residual Undeterminable
1WA	Lethia W. Starr Books and Josephine Starr Parkins	87	166						No	28	

HOCKING COUNTY  
HOC-93-19.46  
R/W PLANS

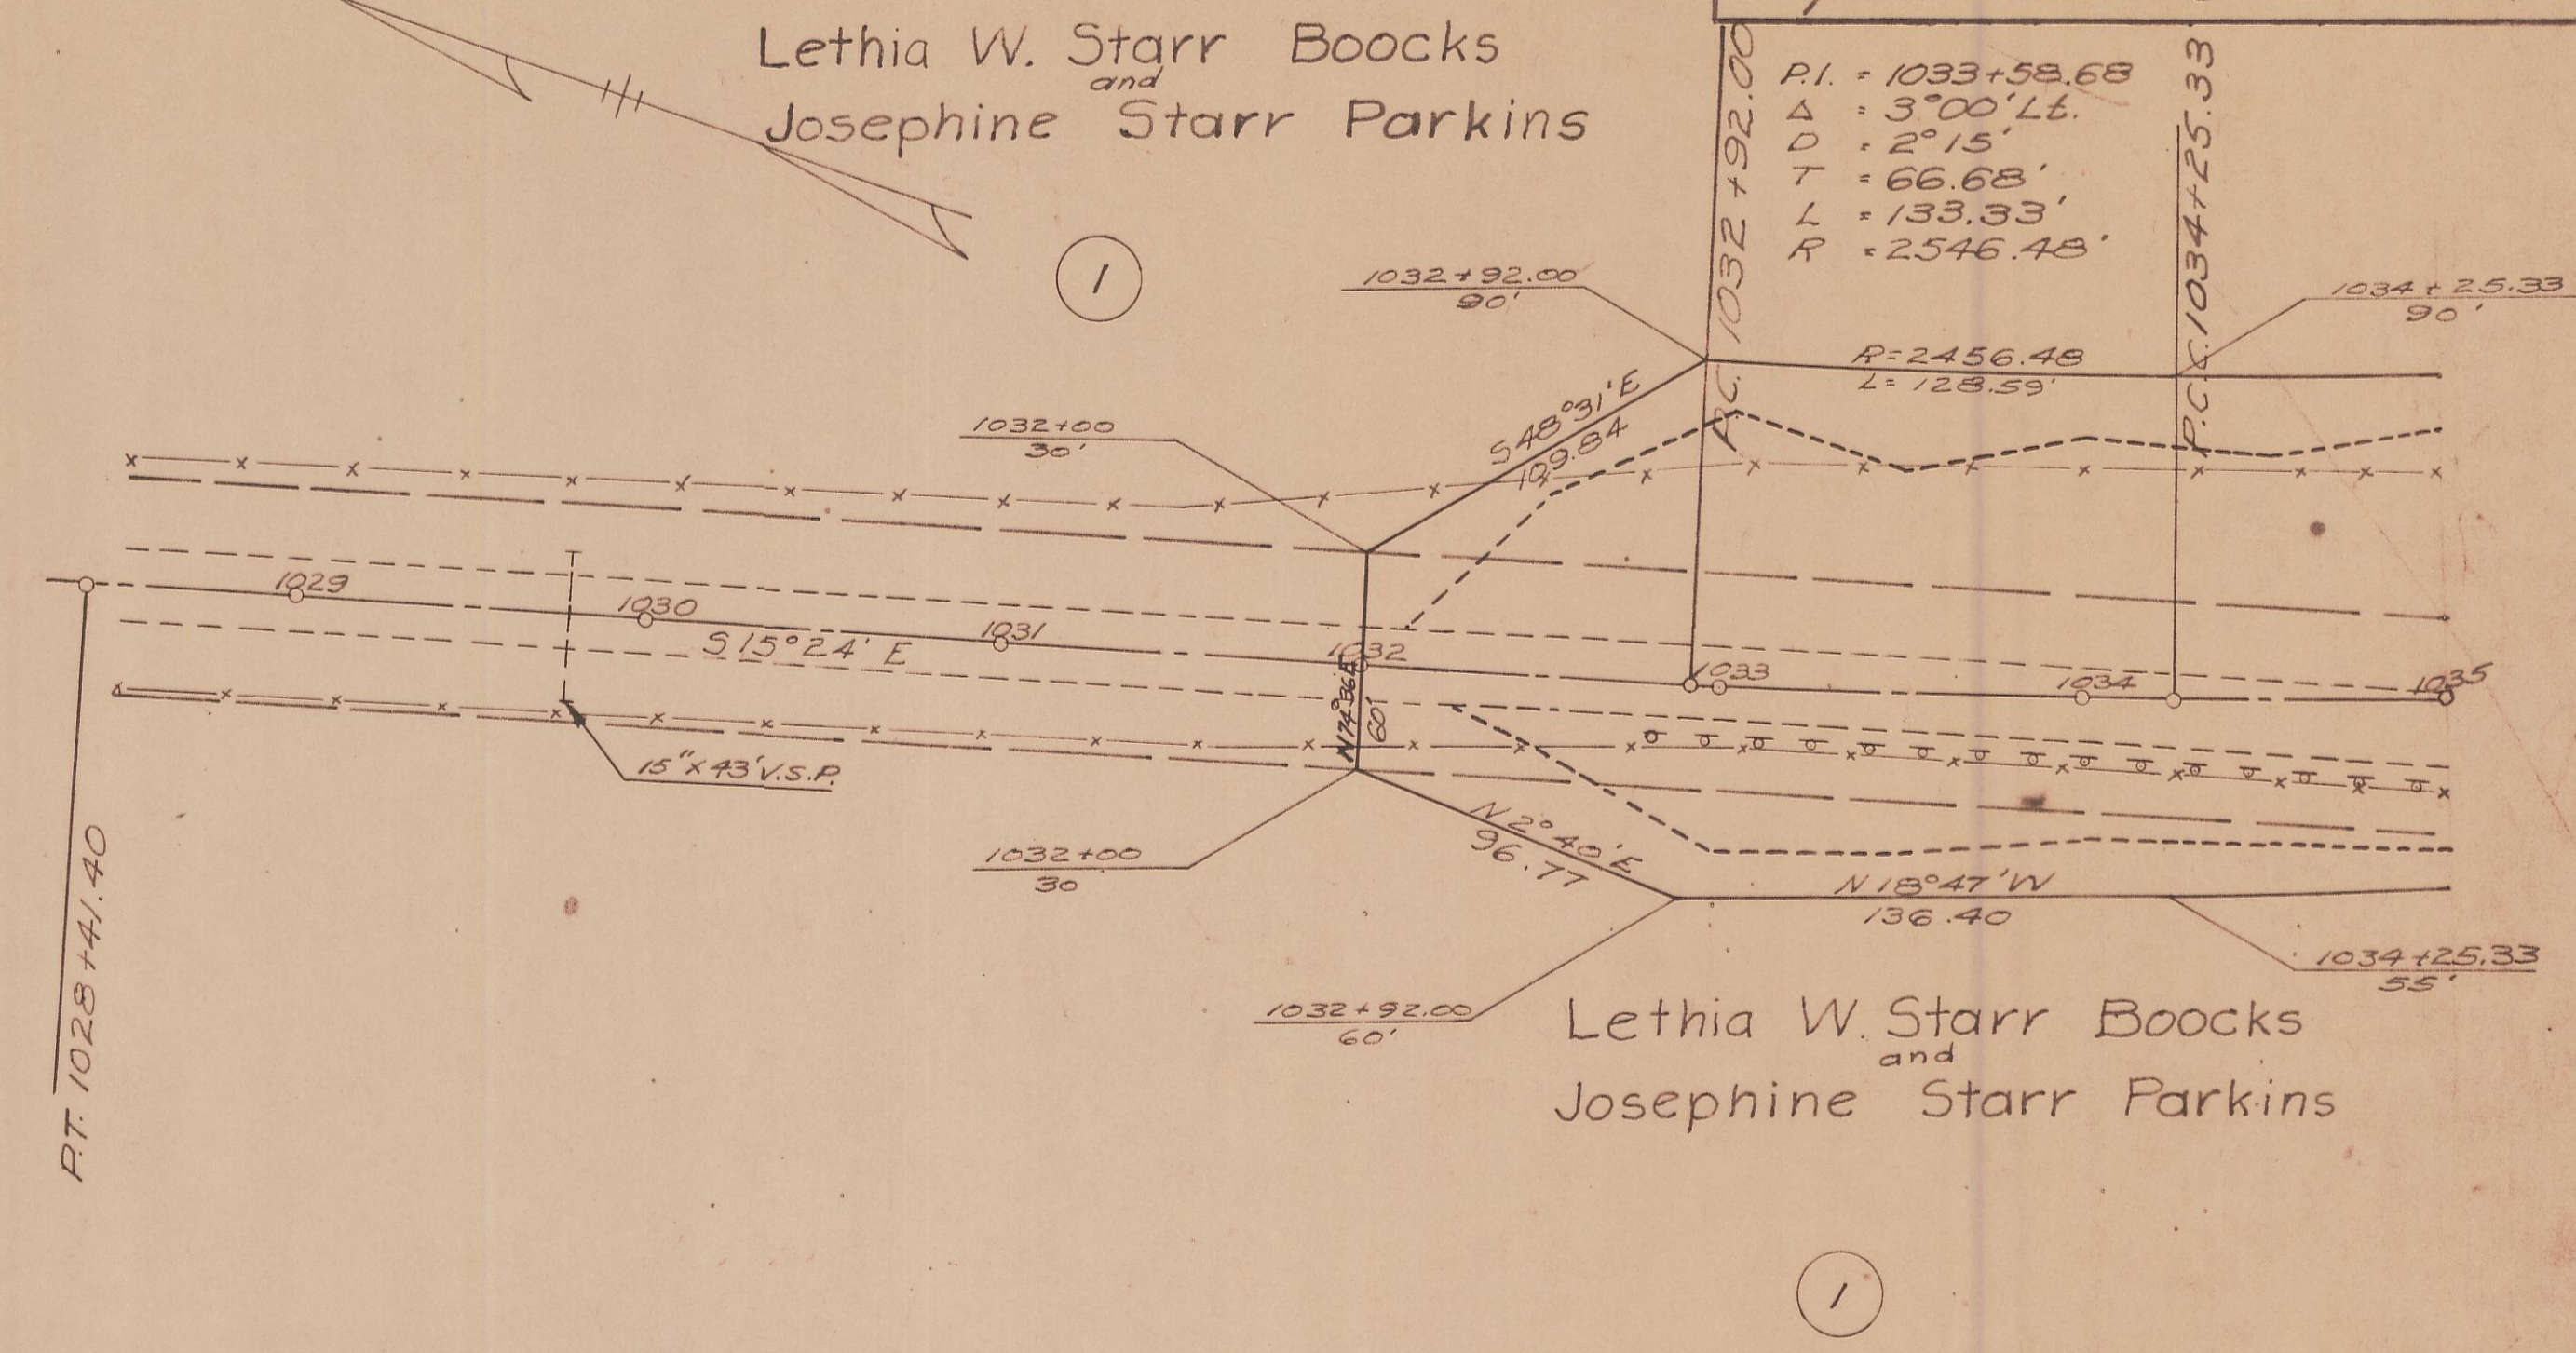


Falls Gore Township, Section 28, T14N, R16W

P.I. = 1036+14.27  
Δ = 11° 18' L.L.  
D = 3° 00'  
T = 188.94'  
L = 376.66'  
R = 1909.86'  
Lethia W. Starr Books and Josephine Starr Parkins

P.I. = 1038+68.67  
Δ = 3°00' L.L.  
D = 2°15'  
T = 66.68'  
L = 133.33'  
R = 2546.48'

Mary Van Atta  
P.I. = 1049+04.57  
Δ = 12°00' L.L.  
D = 6°00'  
T = 100.42'  
L = 200.00'  
R = 954.93'

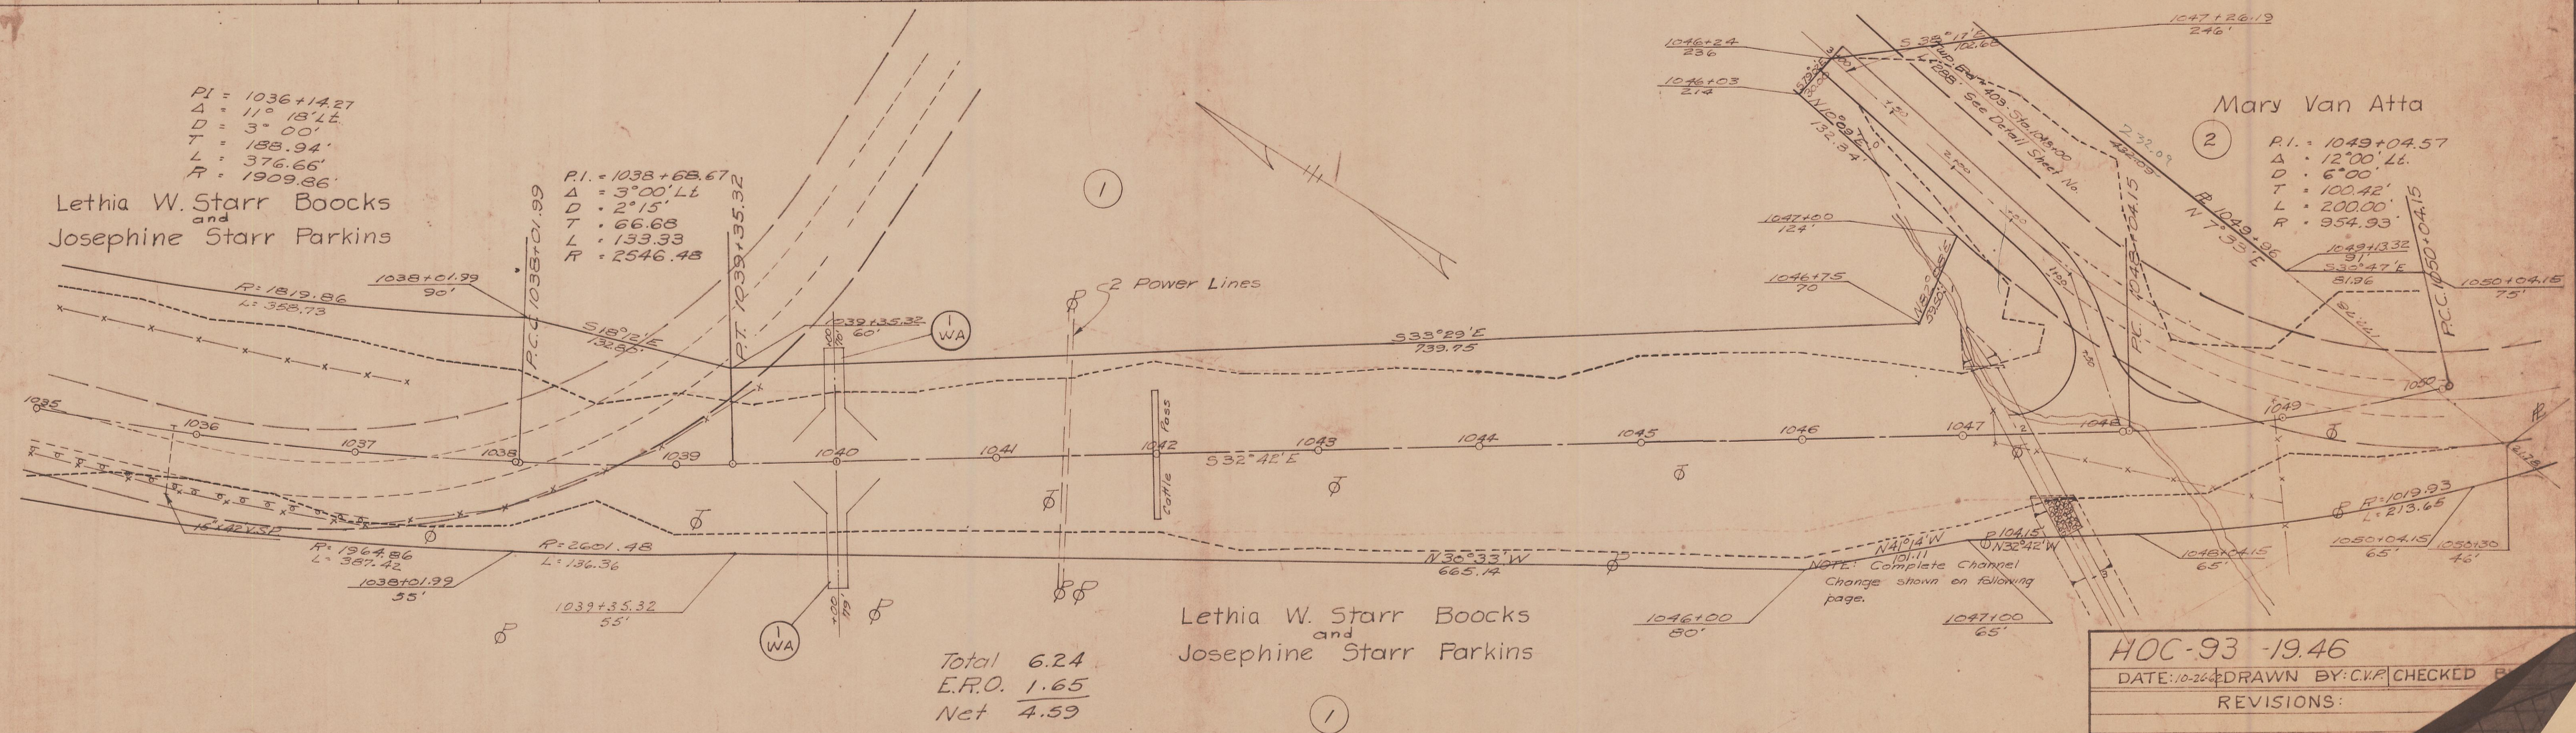

Total 6.24  
E.R.O. 1.65  
Net 4.59

HOC-93-19.46  
DATE: 10-26-64 DRAWN BY: C.V.P. CHECKED BY:  
REVISIONS:

Falls Gore Township, Section 28, T14N, R16W