


Falls Gore Township, Section 28, T14N, R16W

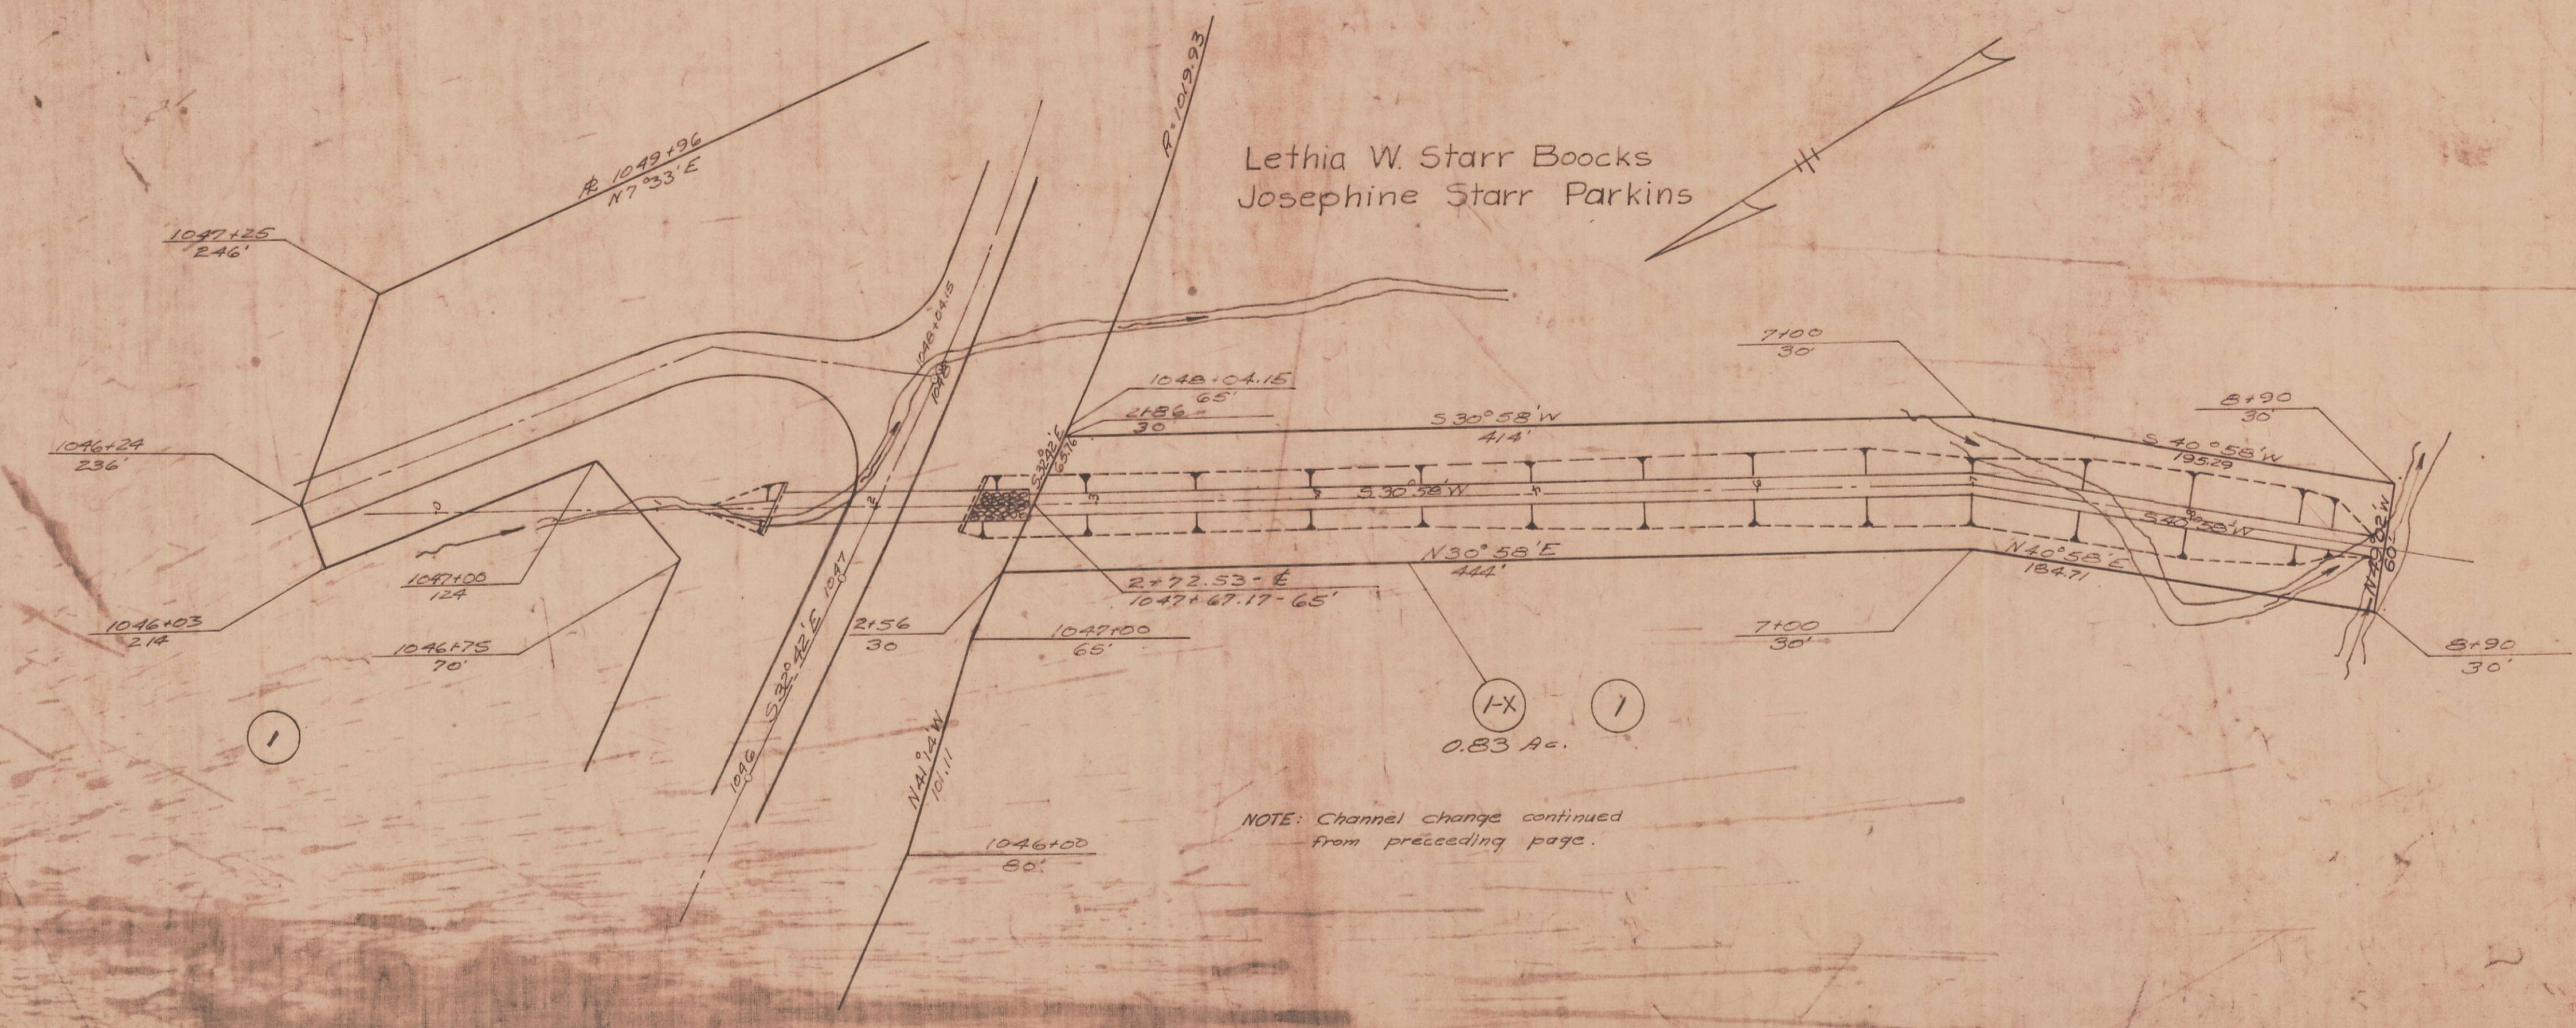

NOTE: Channel change continued from preceding page.

Falls Gore Township, Section 28, T14N, R16W

HOC-93-19.46	
DATE: 10-26-44	DRAWN BY:
REVISION:	