


S.R. 75 SEC. 15.82

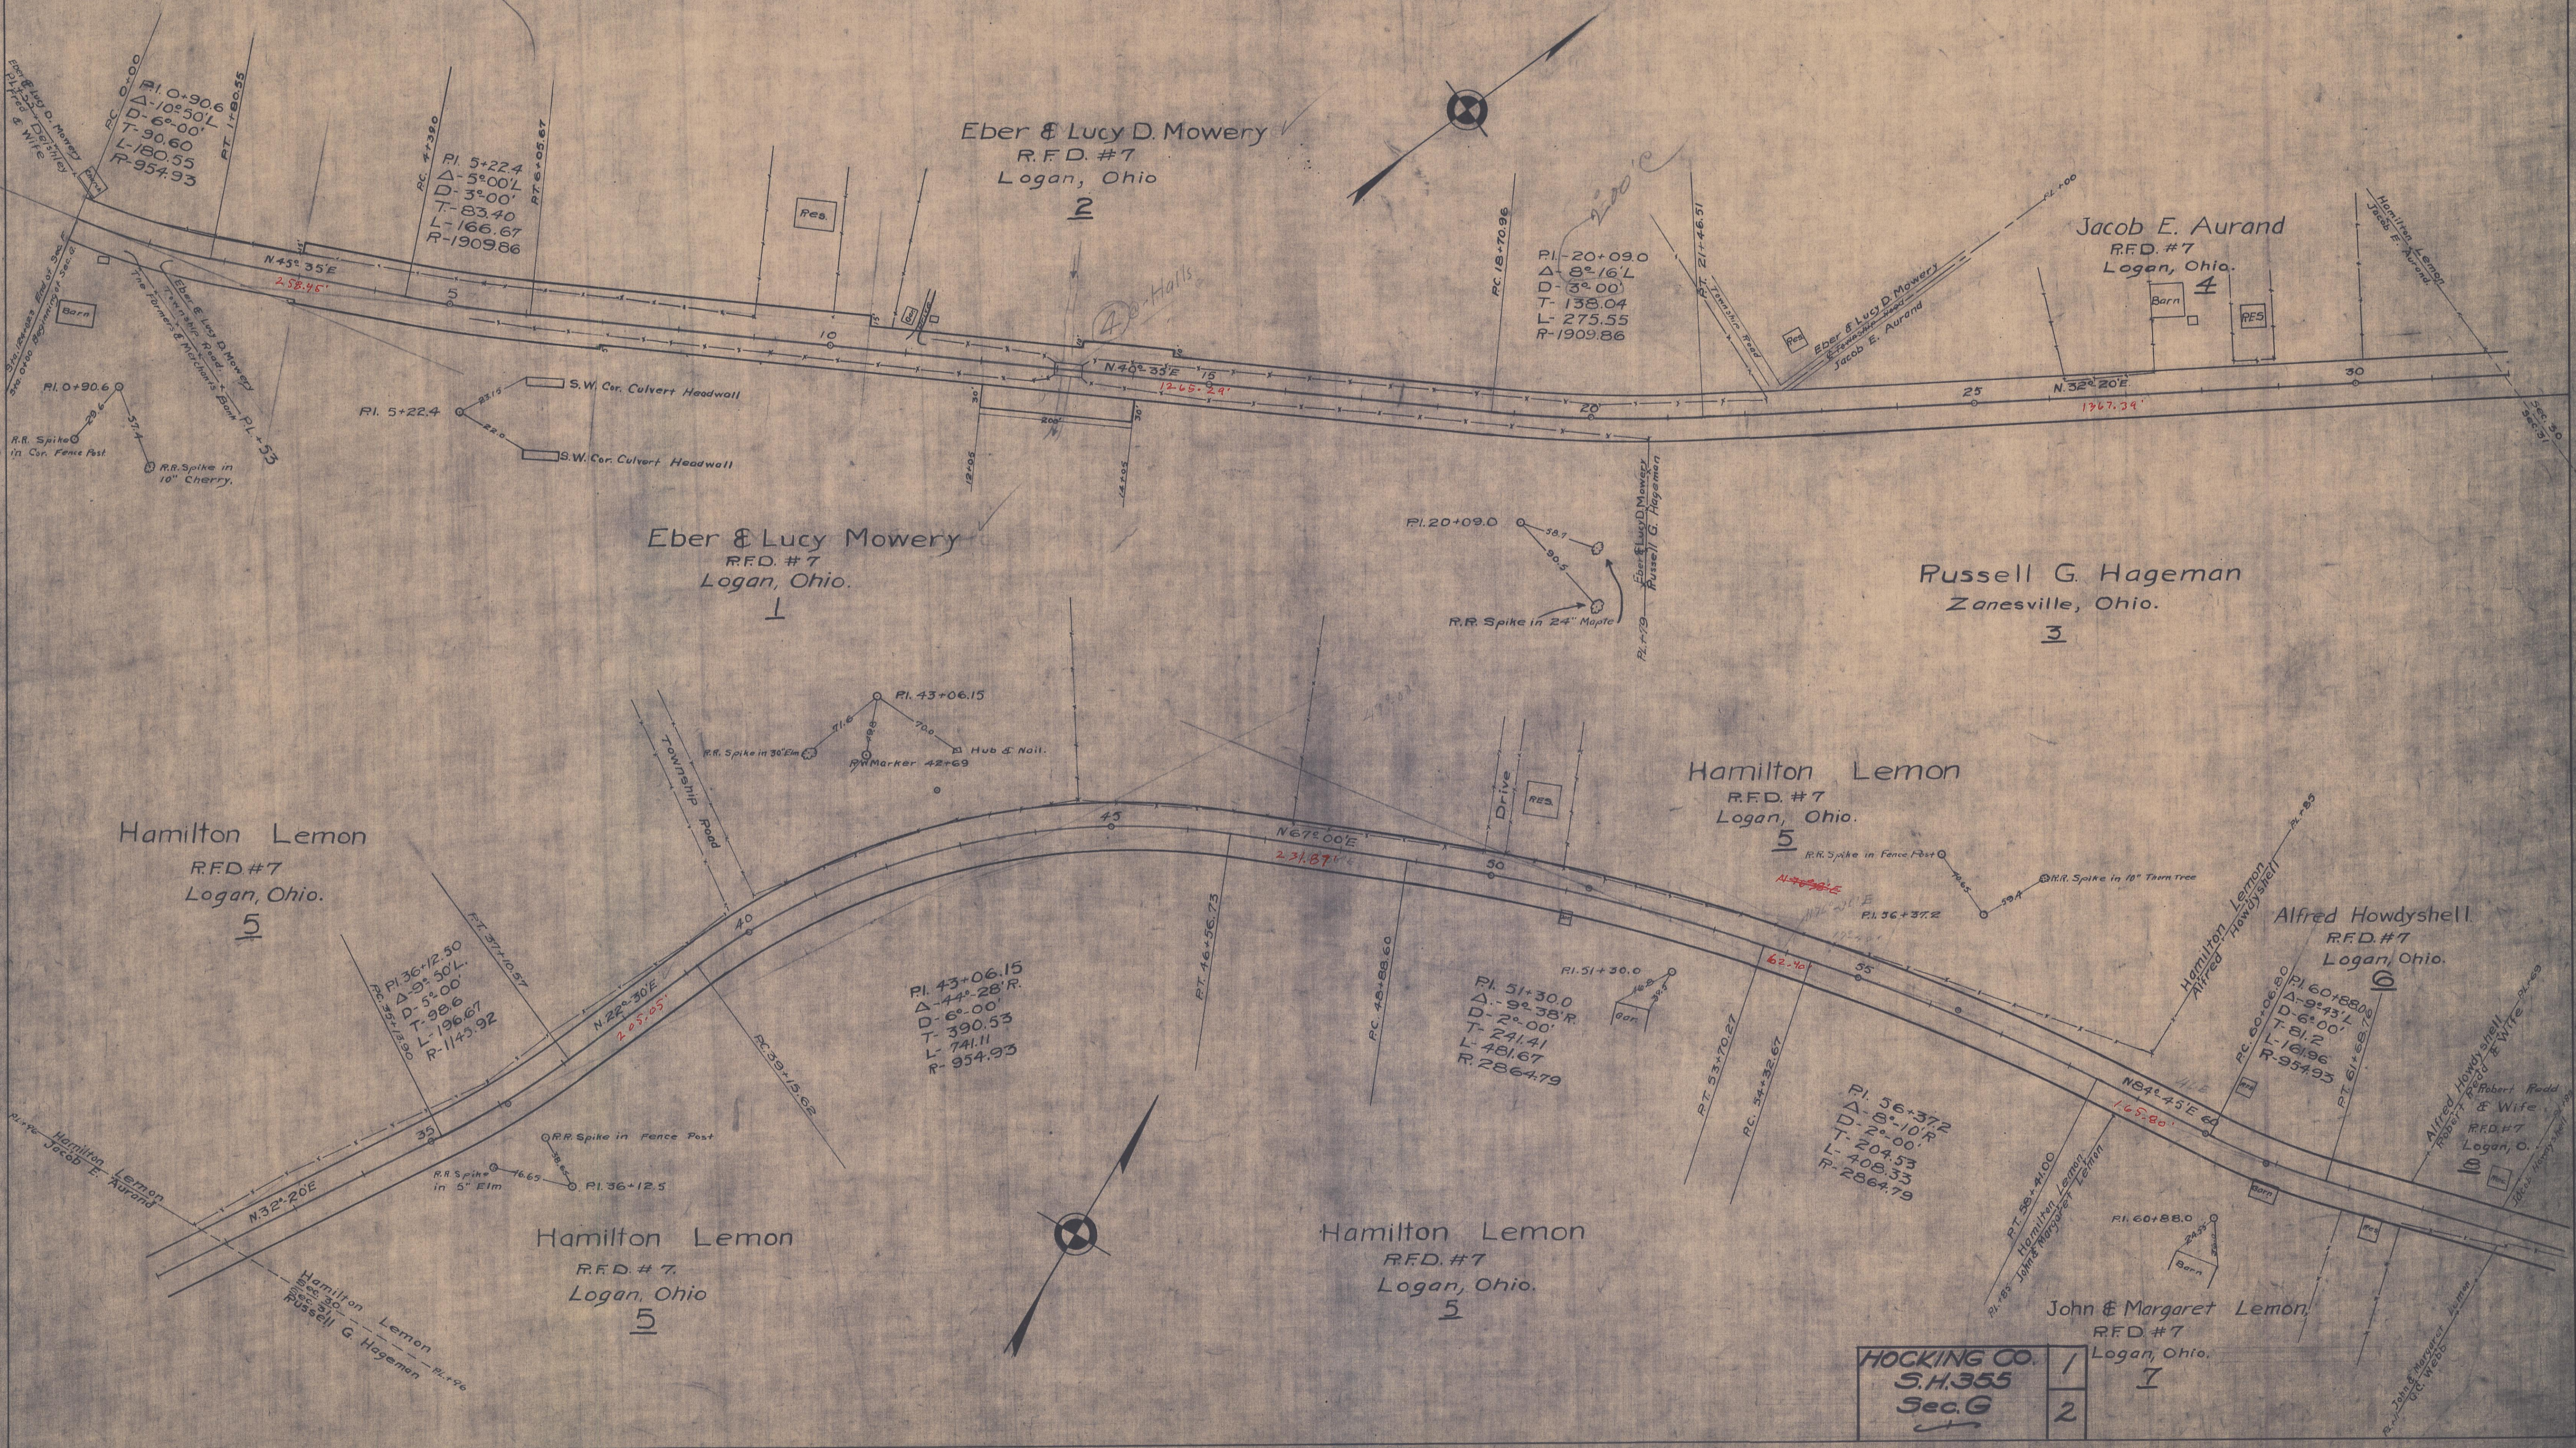

HOCKING CO.	1
S.H. 355	
Sec. G	2