


D:\P\RD\CD008 - hoc93rwh _ 06/07/2007 10:53:49 AM

MONUMENT LEGEND

- PROPOSED CONCRETE MONUMENT
- I.P.F. IRON PIN FOUND
- ⊙ I.P.F. IRON PIN FOUND W/ ID CAP
- ⊙ I.P.S. IRON PIN SET W/ ID CAP

HOCKING COUNTY, FALLS GORE TOWNSHIP
 FRACTIONAL LOT 4, SECTION 30, T.14N, R.16W

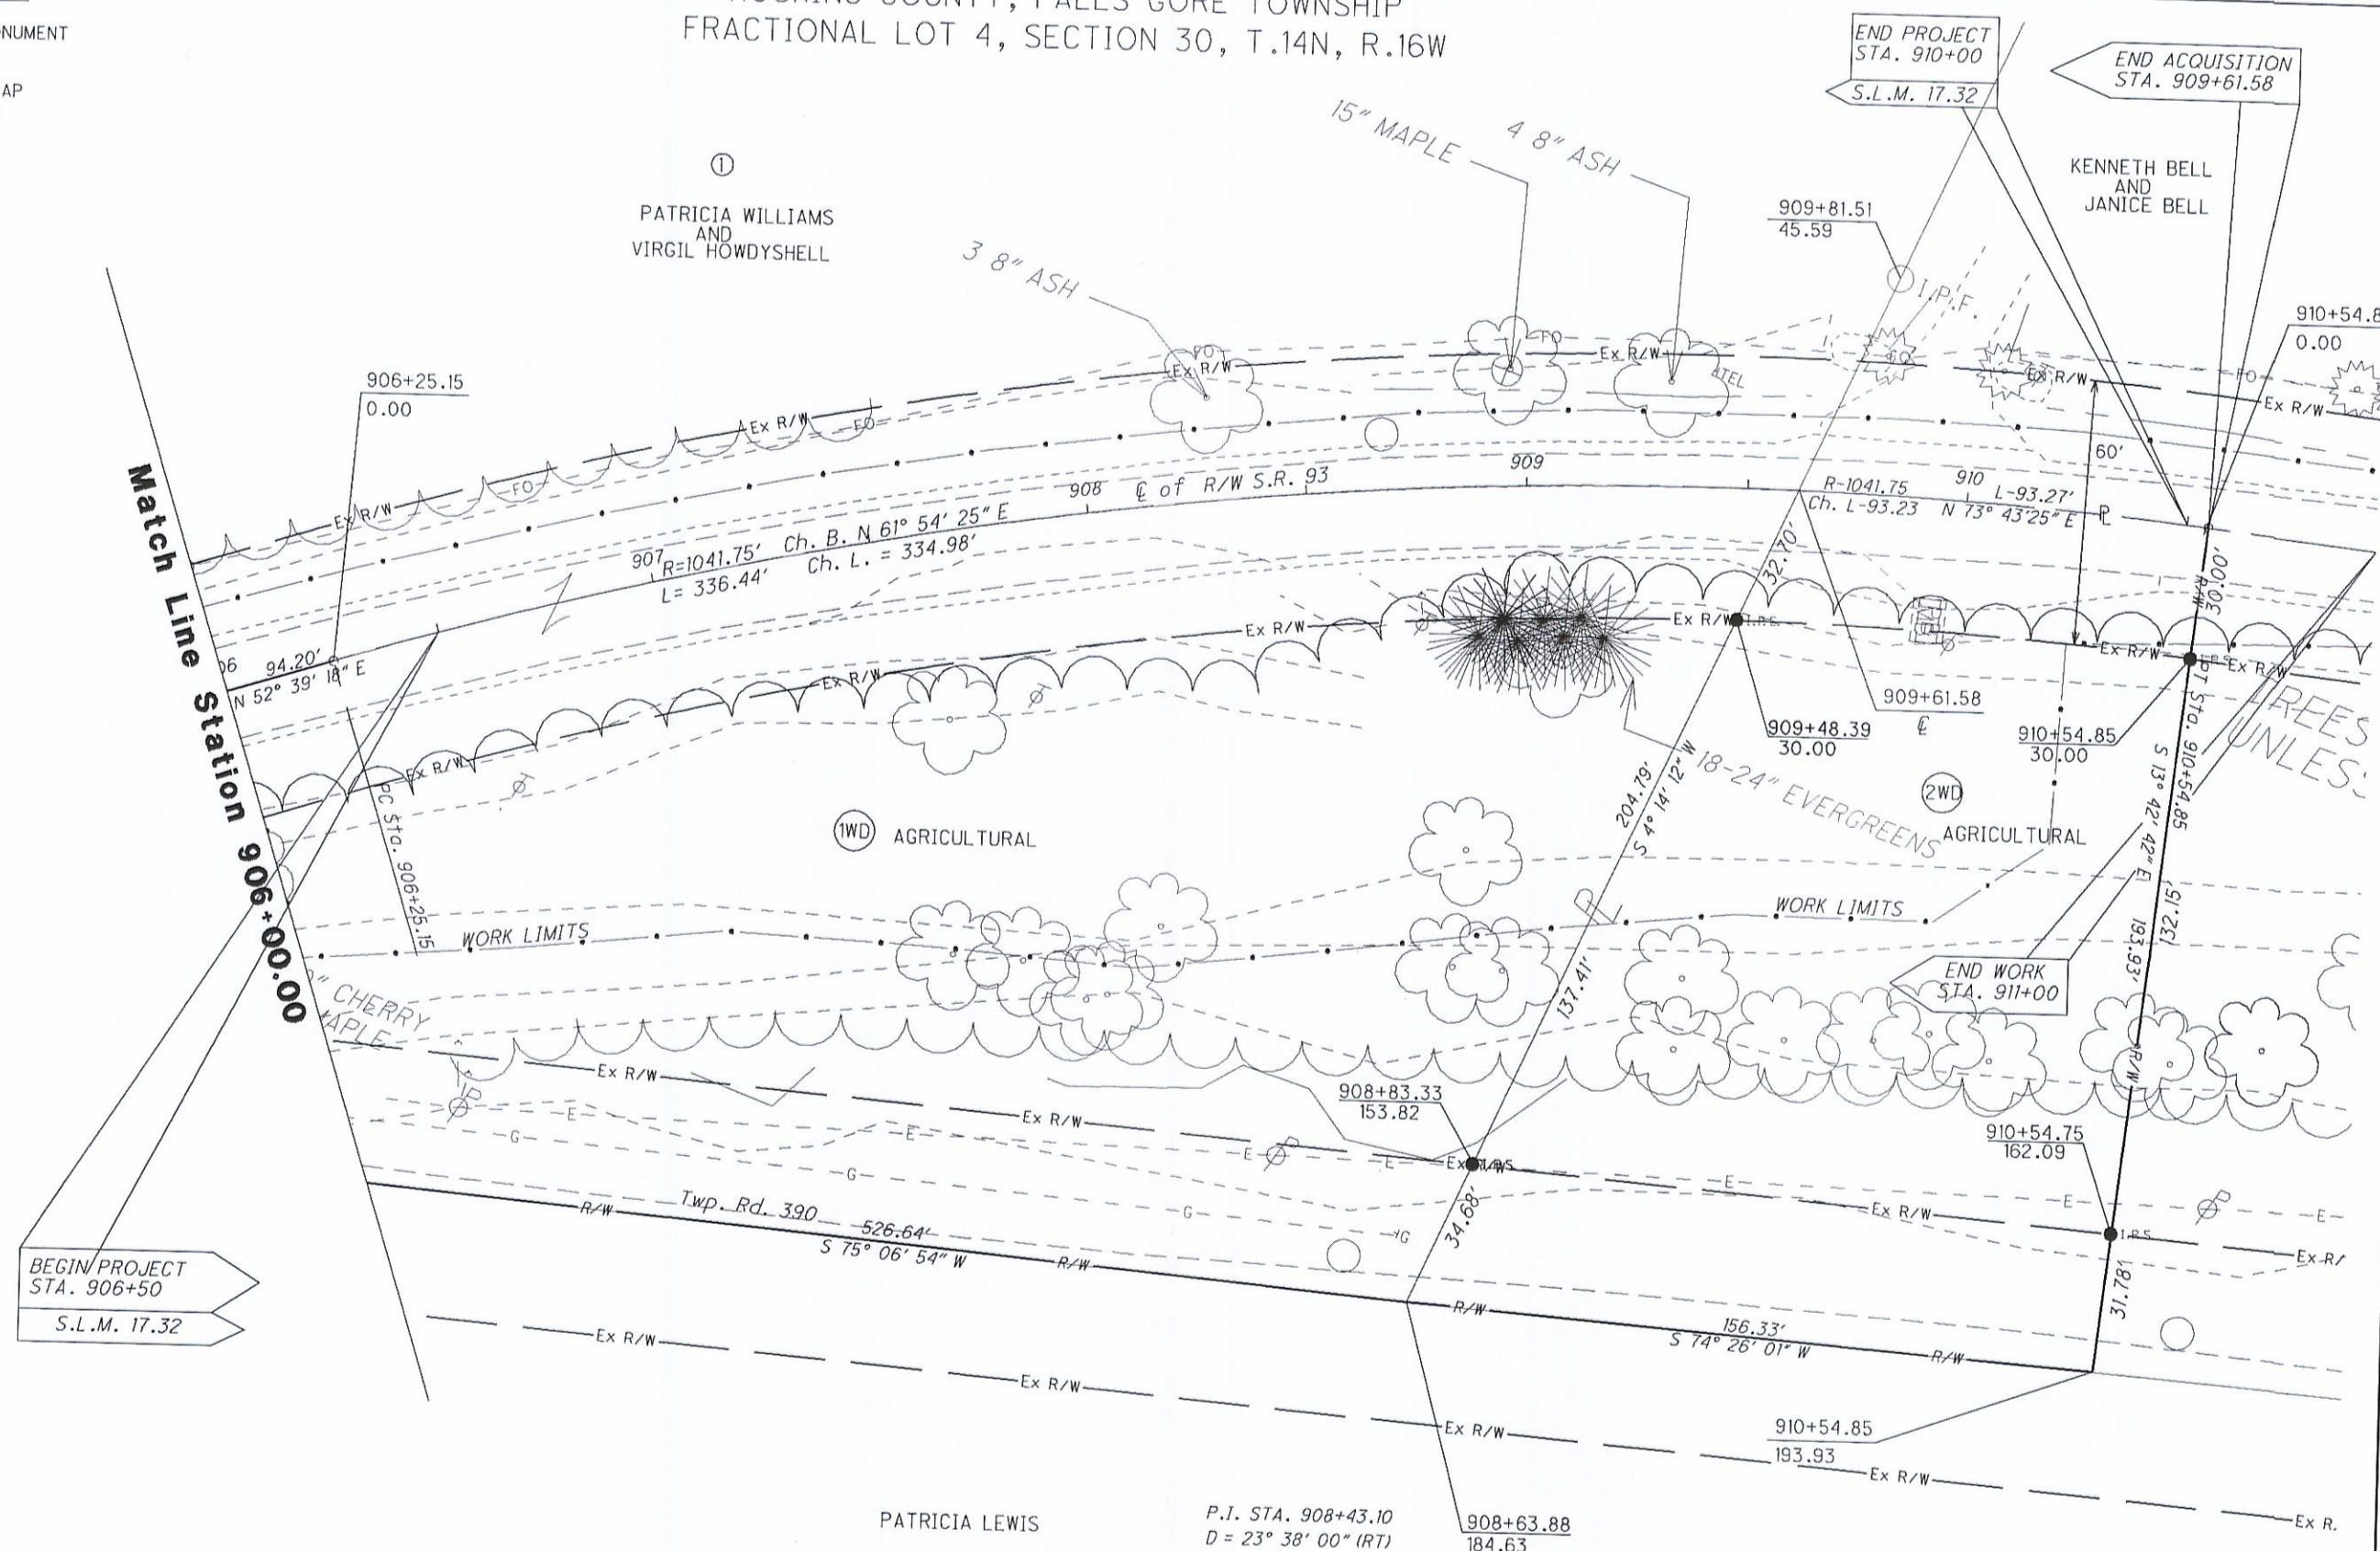

NOTE: THE EXISTING R/W WIDTH AND LOCATION WERE DETERMINED USING HOC-93-17.10

BASIS FOR BEARINGS:
 ALL BEARINGS SHOWN ARE BASED ON OHIO STATE PLANE COORDINATES SYSTEM NAD 83(95) OHIO SOUTH ZONE

P.I. STA. 908+43.10
 D = 23° 38' 00" (RT)
 Dc = 5° 30' 00"
 R = 1,041.75'
 T = 217.95'
 L = 429.70'
 E = 22.55'

②
 KENNETH BELL AND JANICE BELL AND DONALD L. WOLF AND (LIFE ESTATE TO REMA L. WOLF)

P.L.H.	5-4-07	REVISED OWNER ON PARCEL 2
REV. BY	DATE	DESCRIPTION



PID NO. 78906

R/W DESIGNER PLH
 R/W REVIEWER R.F.R.

**RIGHT OF WAY PLAN
 STATION 906+00 TO END**

HOC-93-17.32

4 / 4
 41
 41