
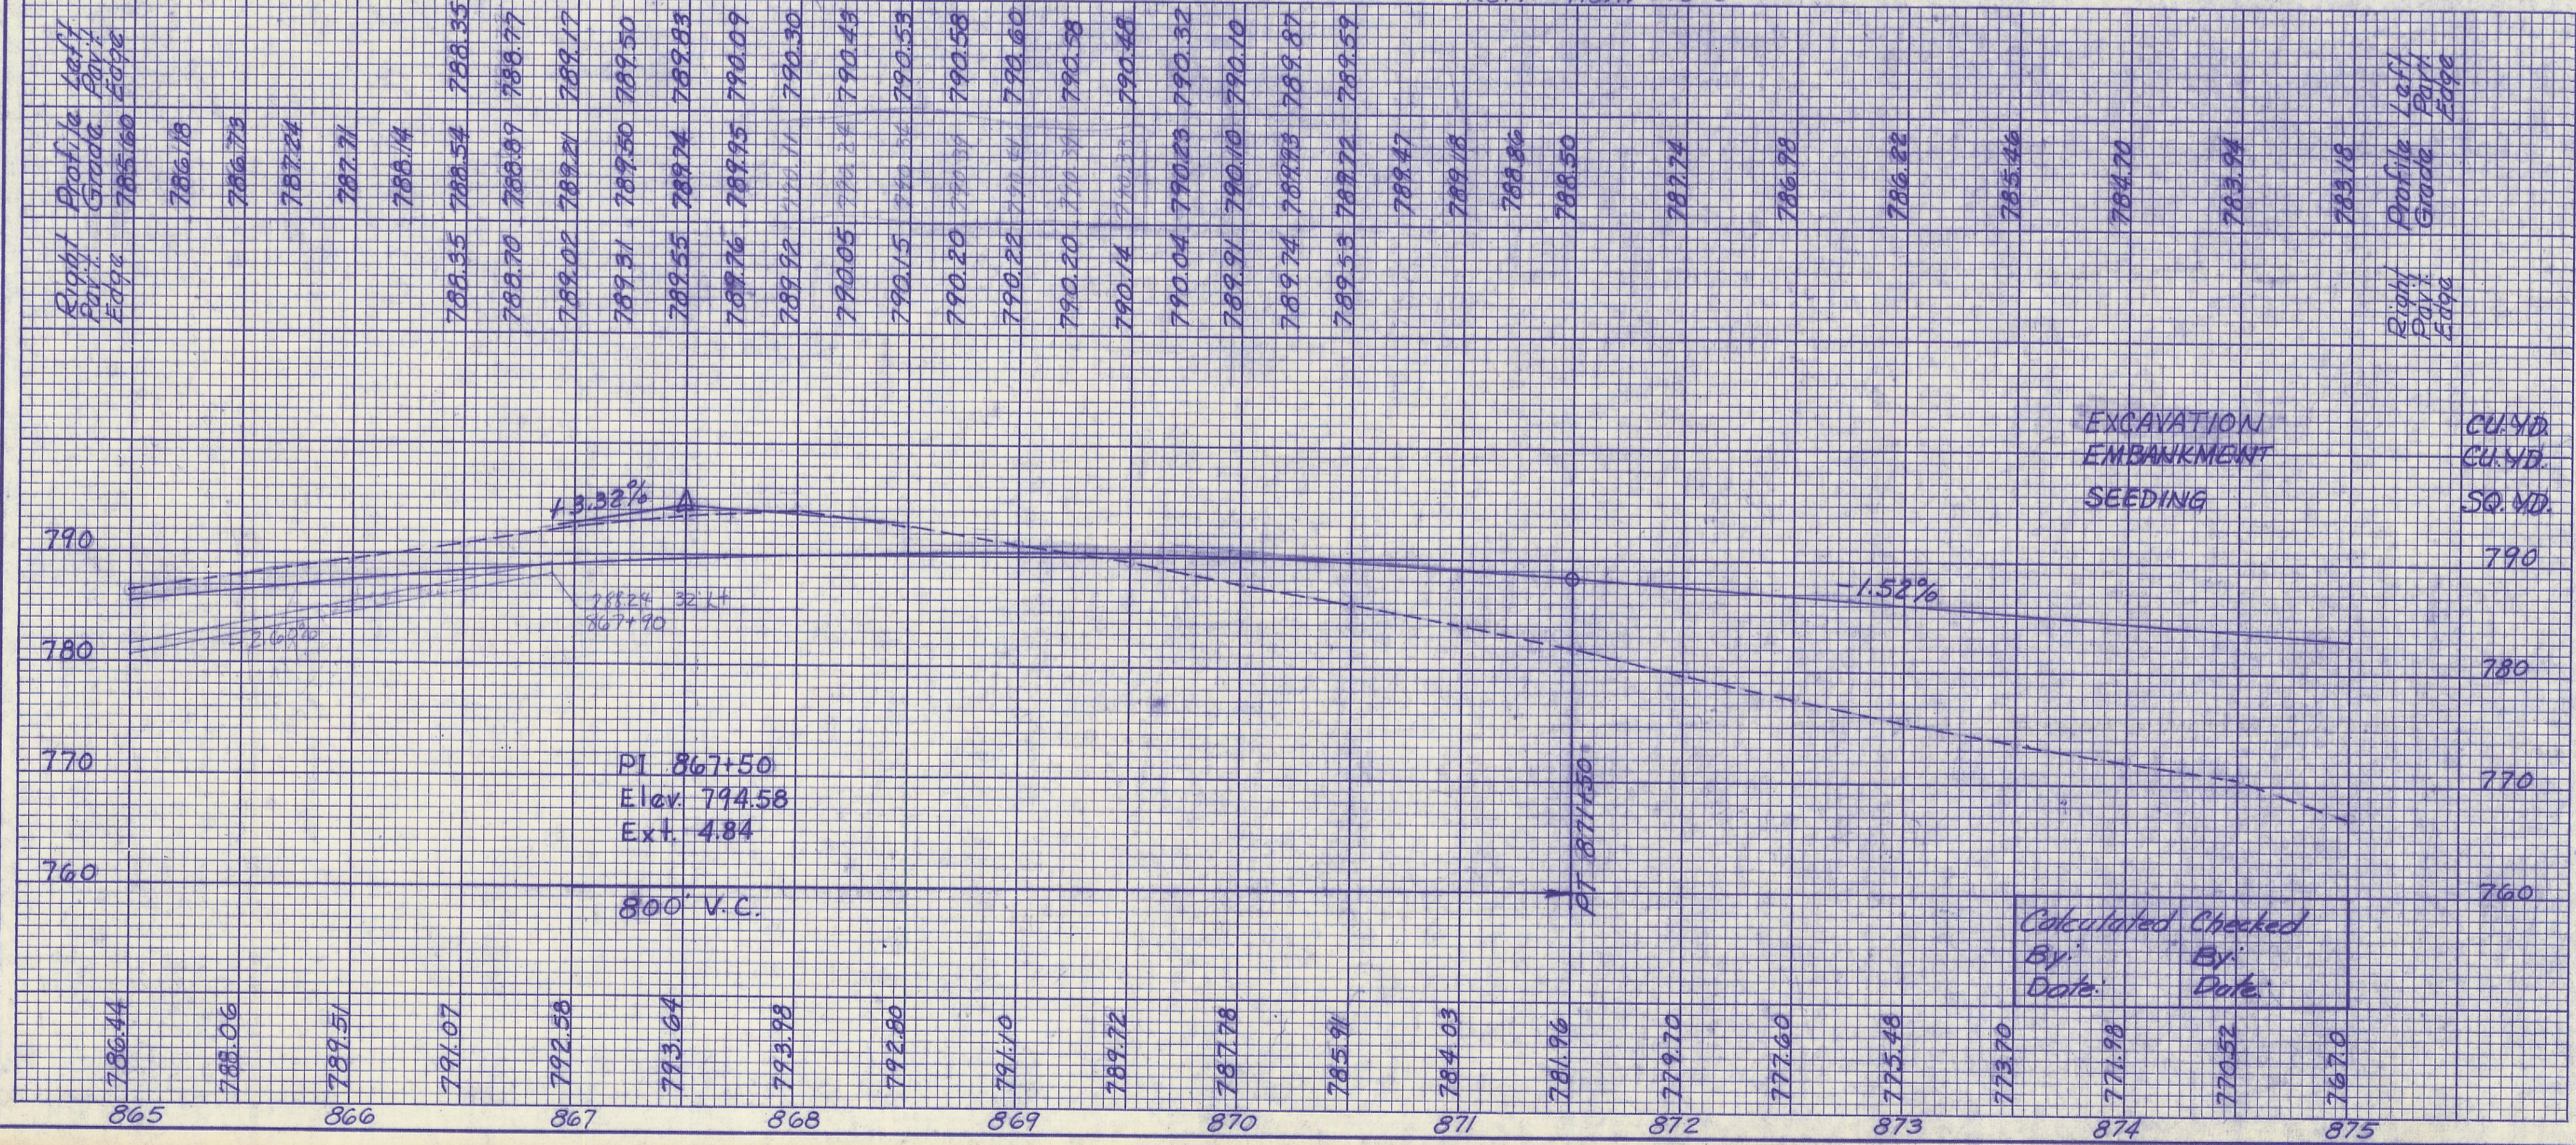


| | | |
|-------------------|-------|---------|
| FED. RD. DIVISION | STATE | PROJECT |
| 2 | OHIO | |

HOC-93-(16.35)(17.63)

14

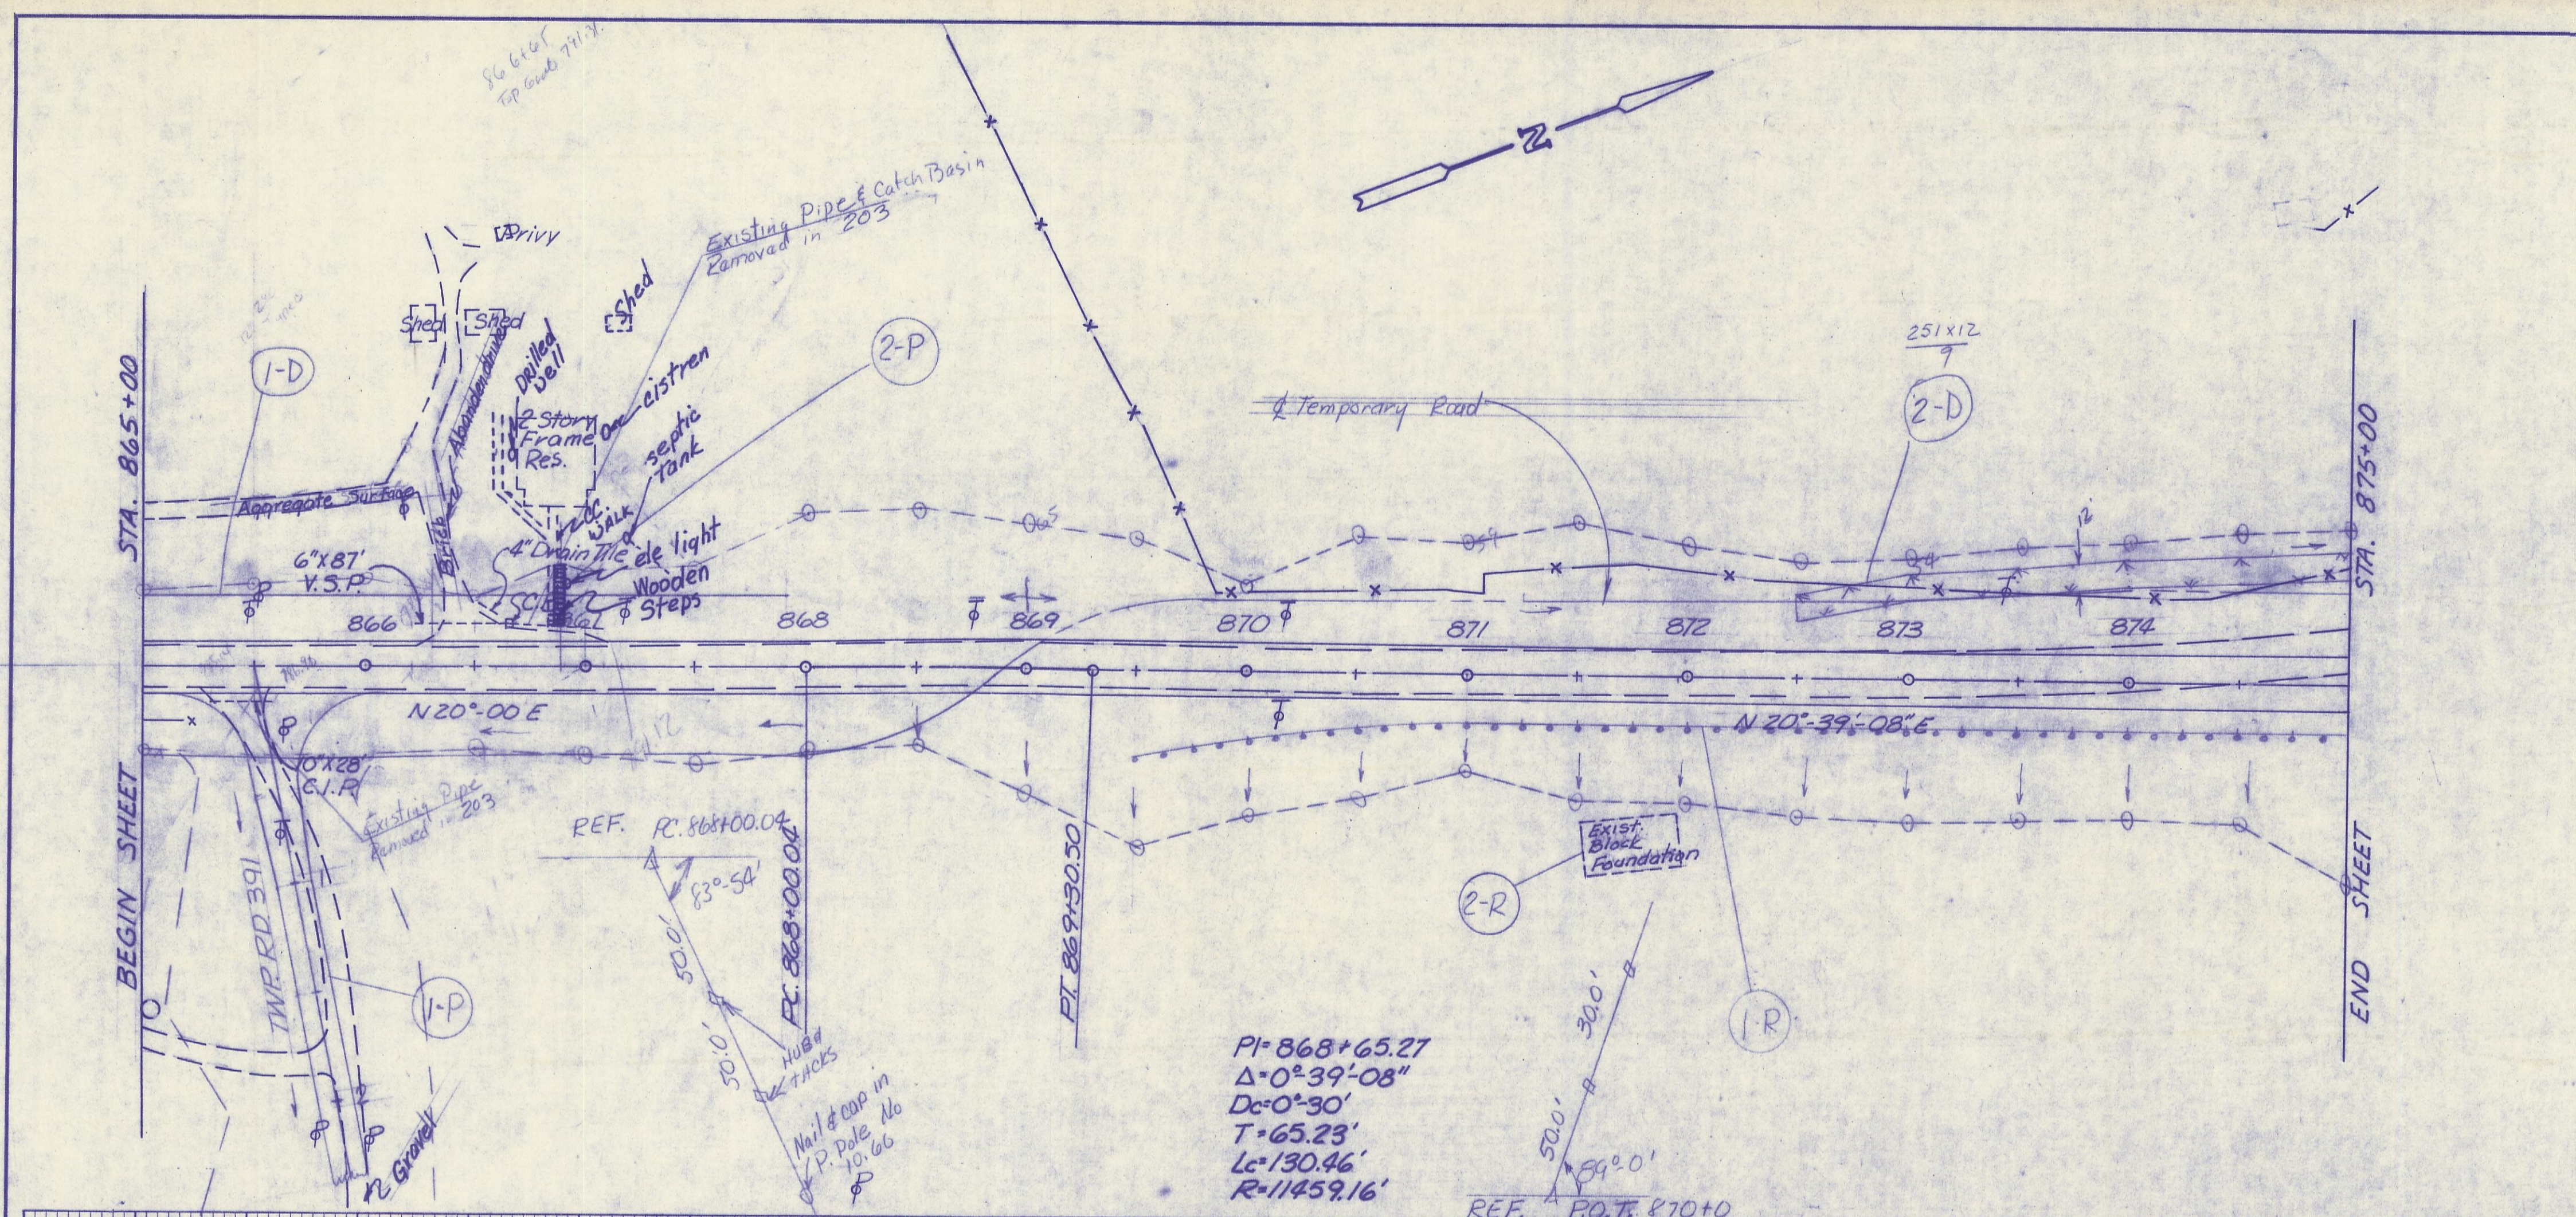

ESTIMATED QUANTITIES

| REF. NO. | STATION TO STATION | SIDE | 404 Asphalt Concrete | 402 Asphalt Concrete | 301 Bit. Aggregate Base | 203 Subgrade Comp. | 304 Aggregate Base | 660 Concrete Siding | 603 Concrete Type C | 606 Guard Rail Type 5 | 606 Anchor Assembly | 608 Concrete Steps Type A | 603 Conduit Type D | 203 Conduit Structure Removed |
|----------|--------------------------------|------|----------------------|----------------------|-------------------------|--------------------|--------------------|---------------------|---------------------|-----------------------|---------------------|---------------------------|--------------------|-------------------------------|
| | | | Cu. Yds. | Cu. Yds. | Cu. Yds. | Sq. Yds. | Cu. Yds. | Sq. Yds. | Lin. Ft. | Each | Lin. Ft. | Lin. Ft. | Lin. Ft. | Lump |
| 1-R | ROADWAY 865+00 to 875+00 | Rt. | | | | | | | | | | | | |
| 2-R | ROADWAY 865+00 to 875+00 | Lt. | | | | | | | | | | | | |
| 1-D | DRAINAGE 865+00 to 867+00 | Lt. | | | | | | | | | | | | |
| 2-D | DRAINAGE 867+00 to 875+00 | Lt. | | | | | | | | | | | | |
| 1-P | PAVEMENT 865+00 (Imp. Rd. 391) | Rt. | 39.2 | 7.8 | 134.9 | 165.3 | 17.9 | 15.9 | | | | | | |
| 2-P | PAVEMENT 865+00 (Imp. Rd. 391) | Lt. | | | | | | | | | | | | |
| TOTALS | | | 4.88 | 2.90 | 33.5 | 2.0 | | | | | | | | 44 |