
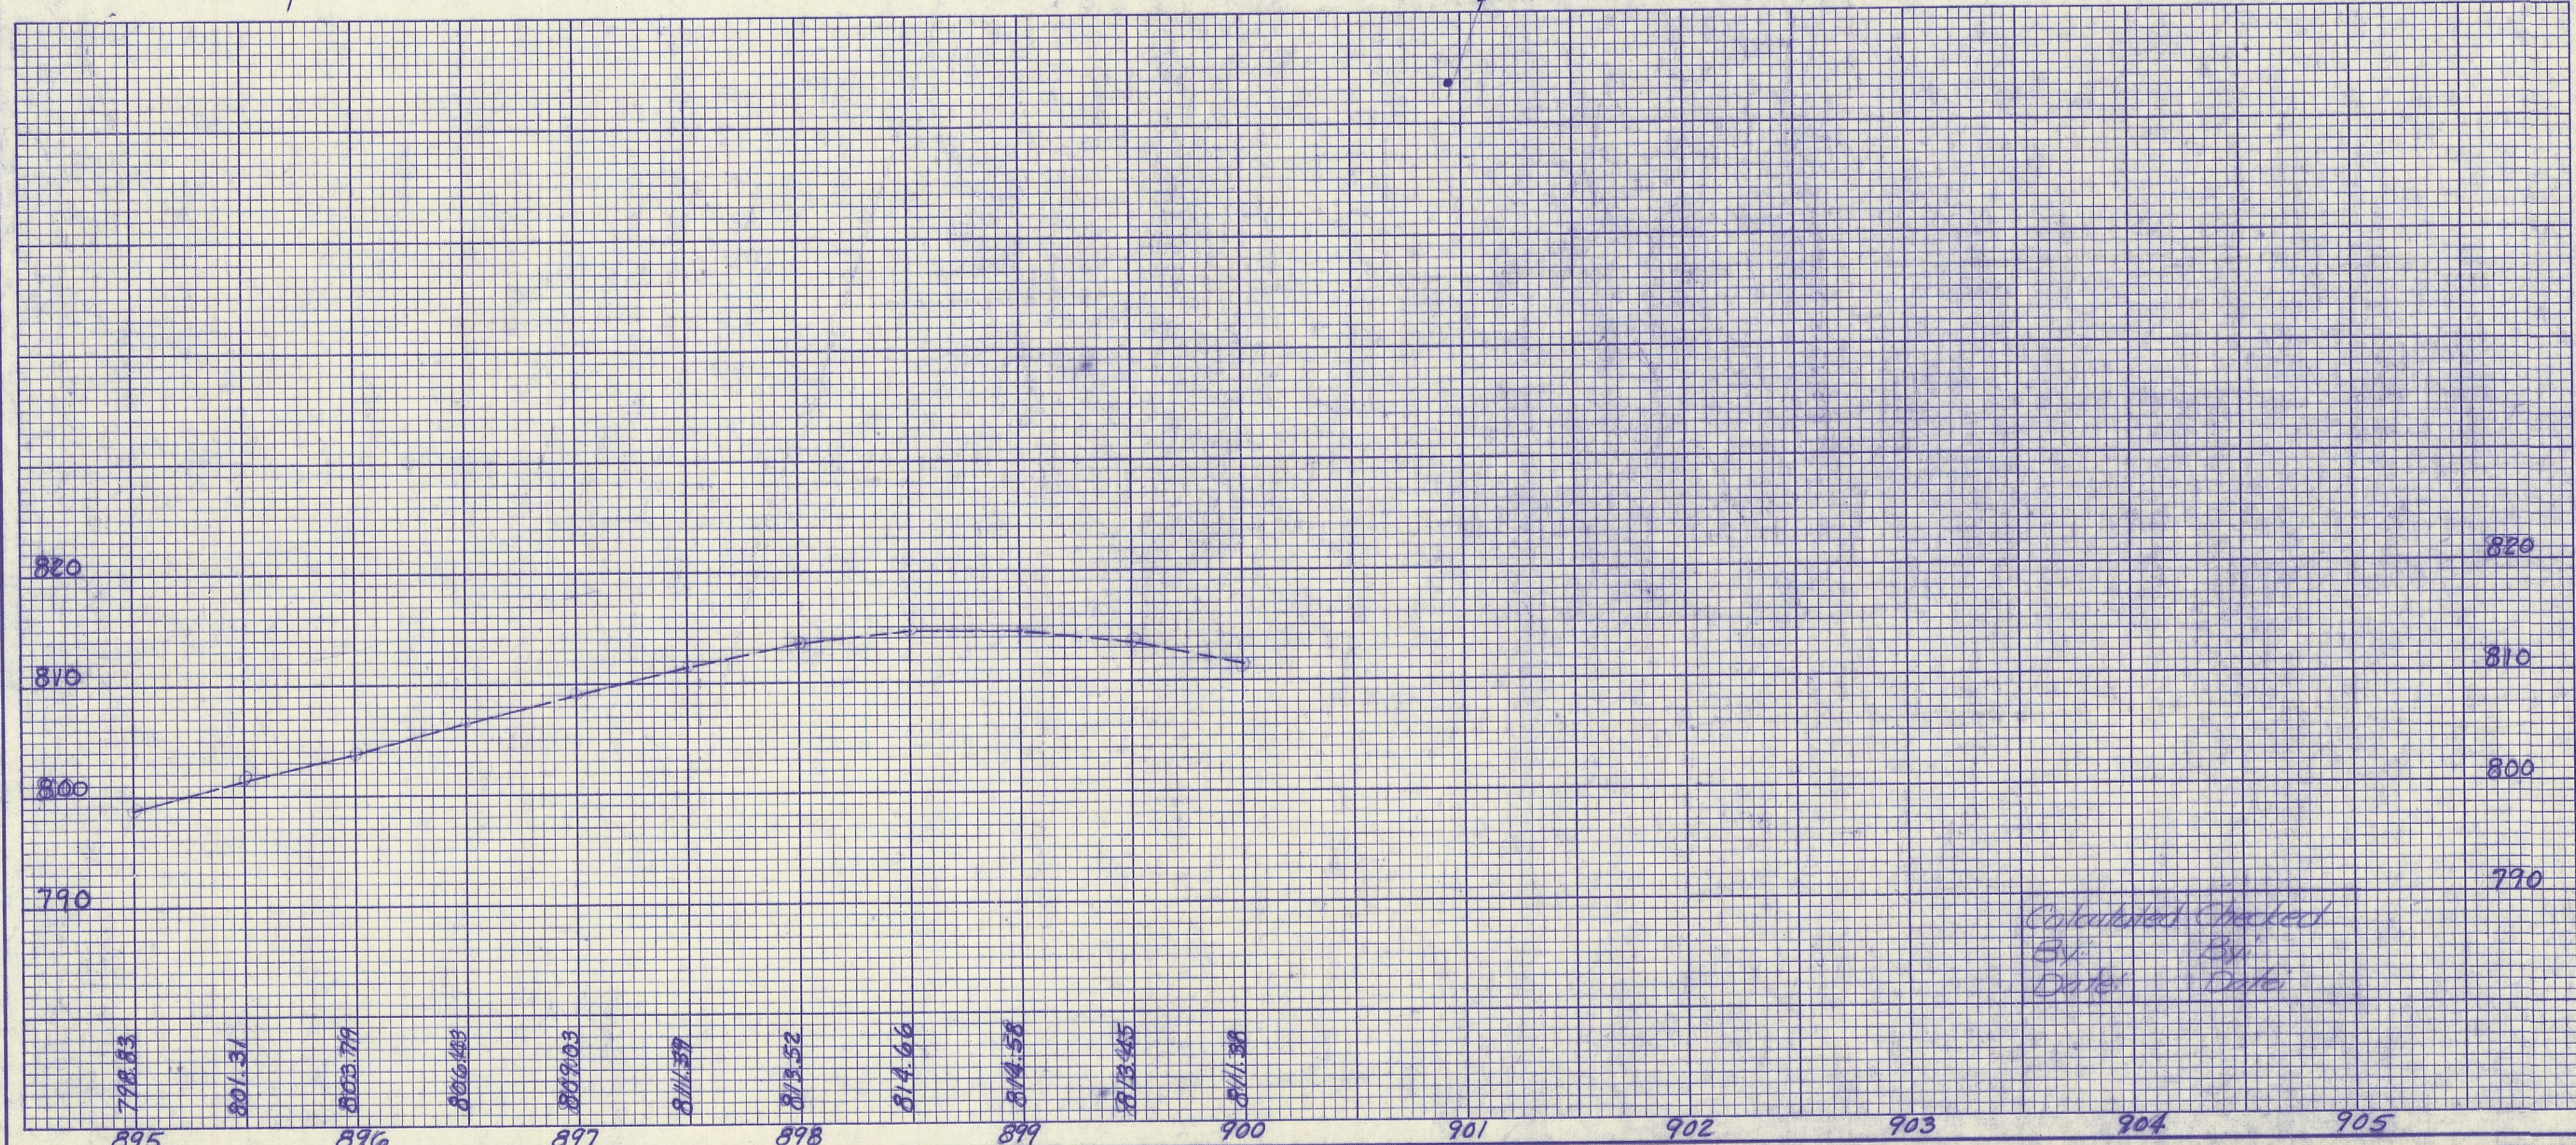


FED. RD. DIVISION	STATE	PROJECT
2	OHIO	

HOC-93-(11635)(17.63)

PI 898+80
Δ 10°00' Lt.

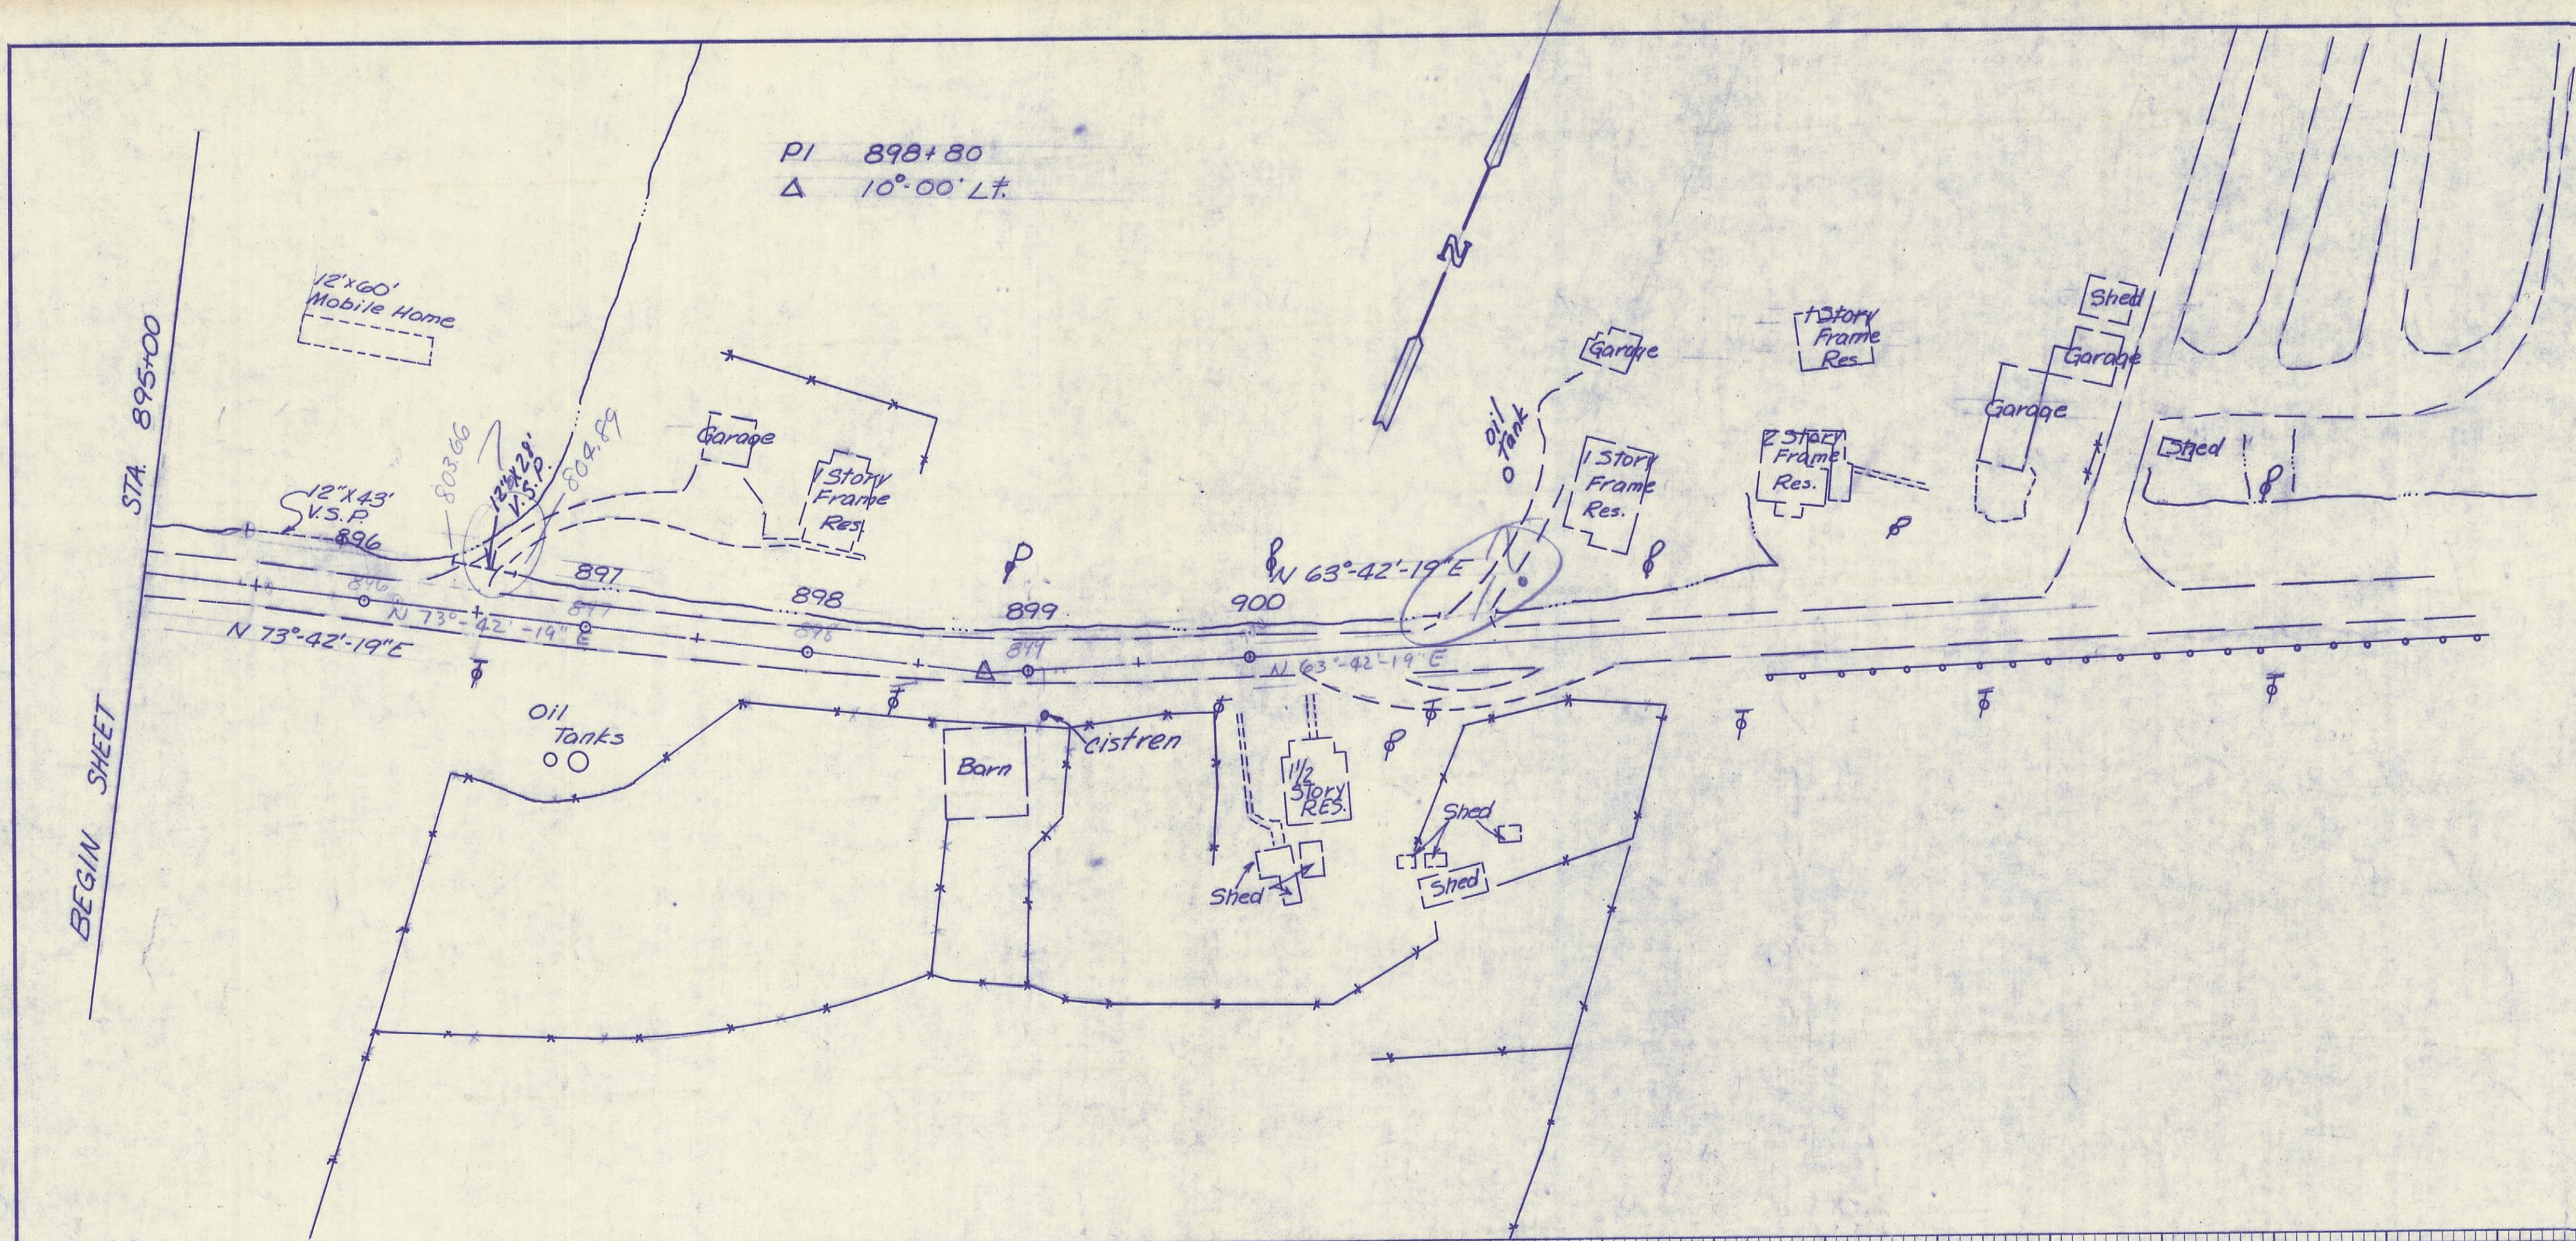

SEE SHEET NO.	
ESTIMATED QUANTITIES	
STATION TO STATION	
SIDE	
REF. NO.	
TOTALS	

Calculated By _____
Checked By _____
Date: _____

PLAN & PROFILE STA 895+00 TO STA 900+00