
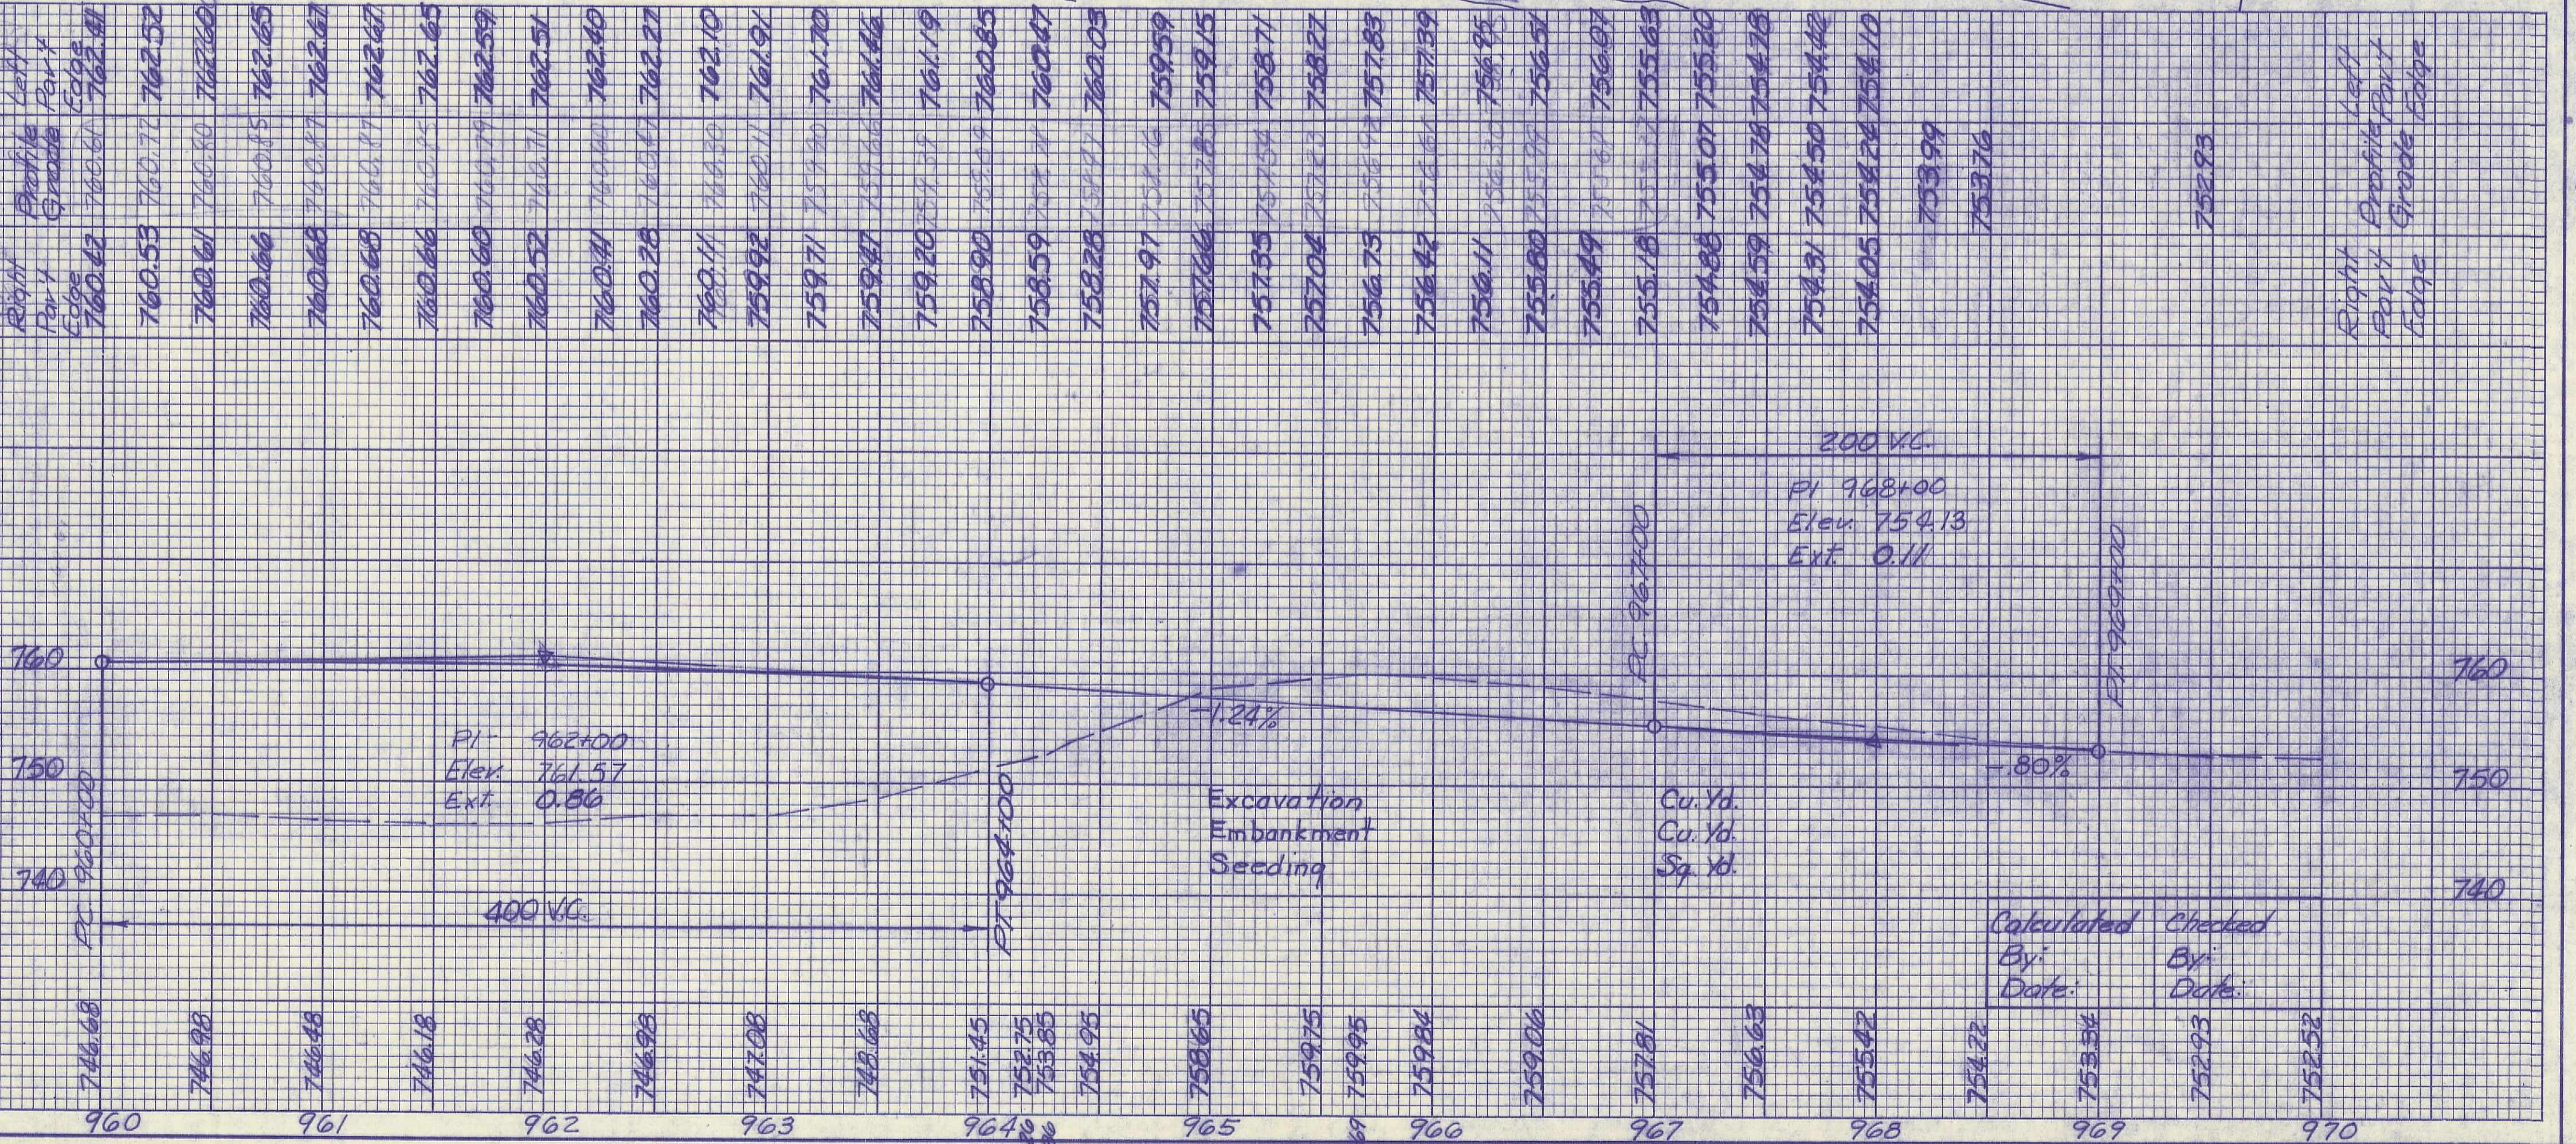


FED. RD. DIVISION	STATE	PROJECT
2	OHIO	

HOC-93-(16.35)(17.63)

22

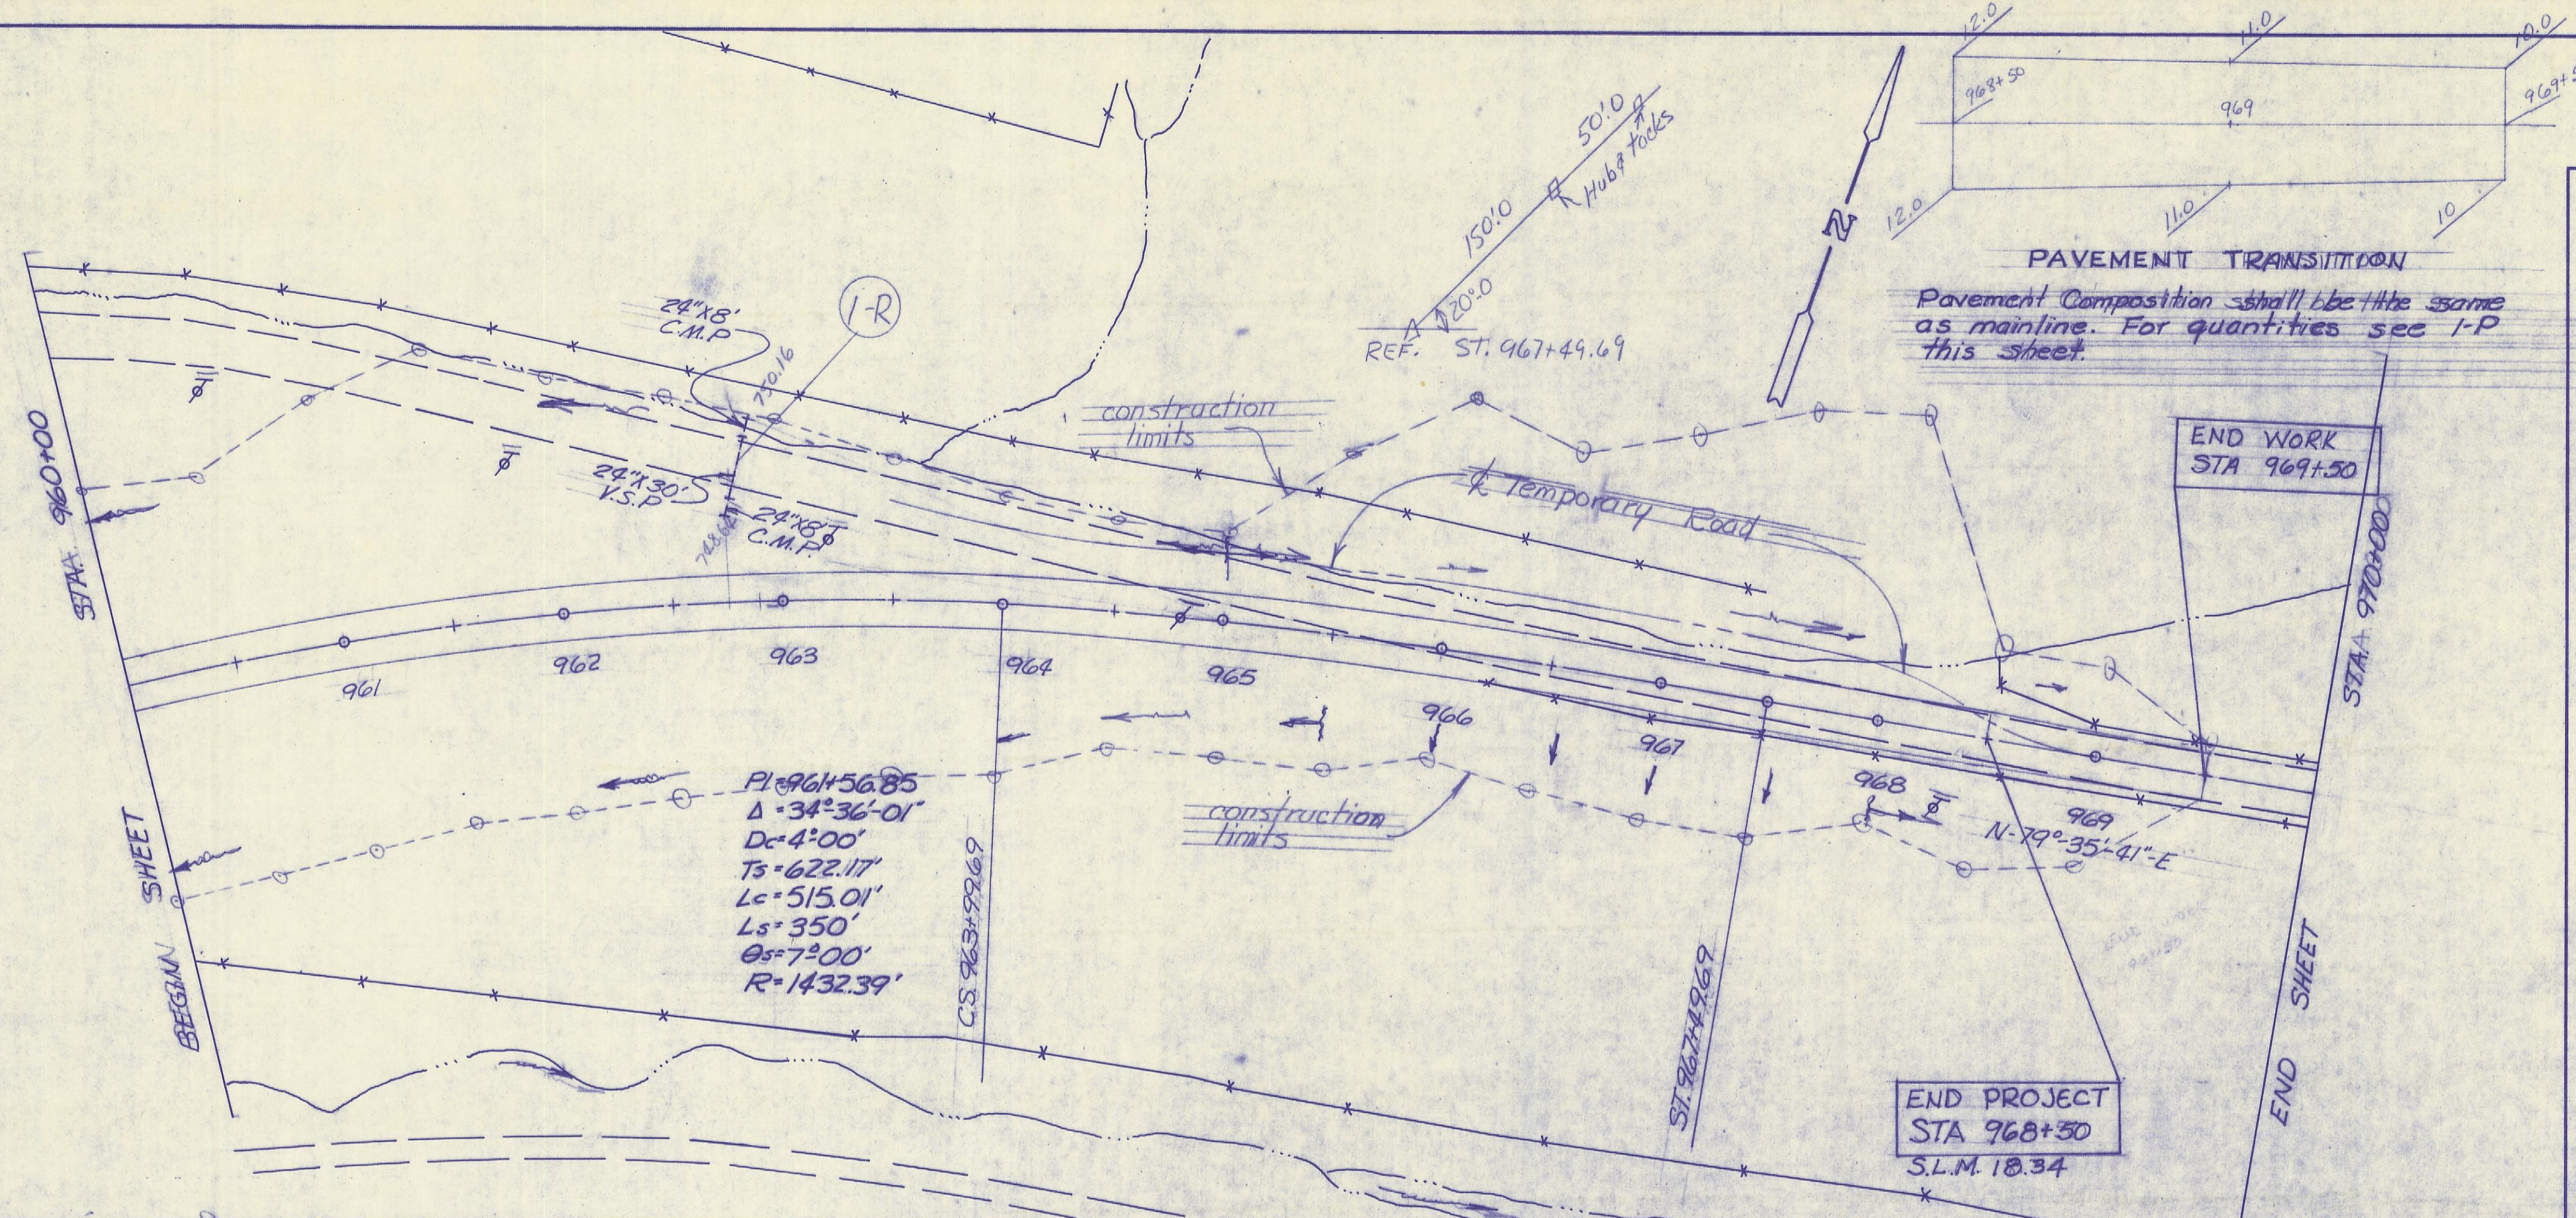

ESTIMATED QUANTITIES

REF. NO.	STATION TO STATION	SIDE	202 Pipe Rejected	203 Subgrade	204 Asphalt Concrete	205 Asphalt Bit Base	206 Concrete	207 Sp. Mt.	TOTALS
I-R	962+75 to 962+90	Lt.							
I-P	968+50 to 969+50	Rt.			8.5	11.9	40.7	244.4	
									46