
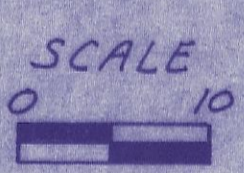
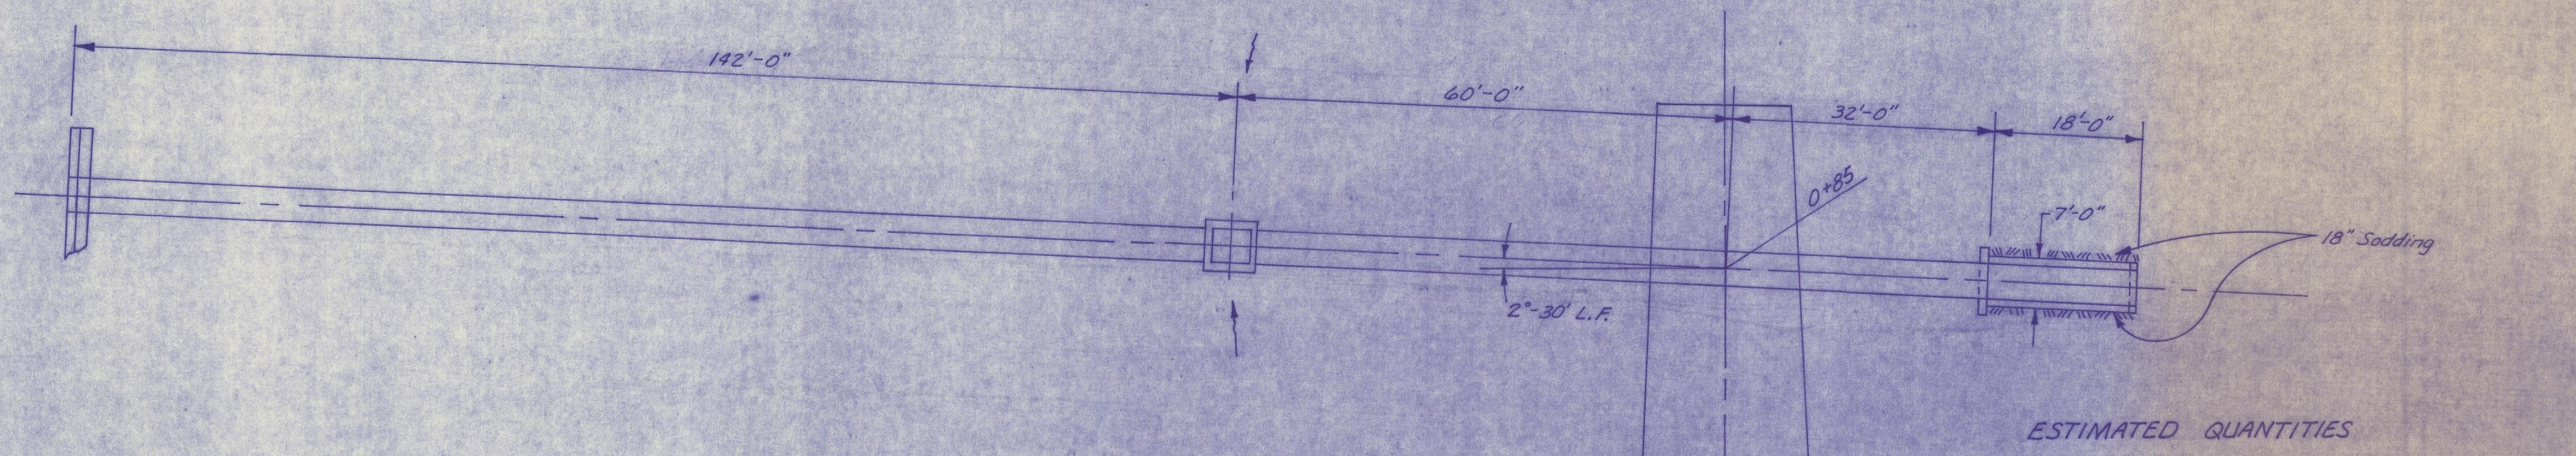


STRUCTURE TWP RD. 379
 STA. 0+85
 REF. NO 2-D SHEET 63

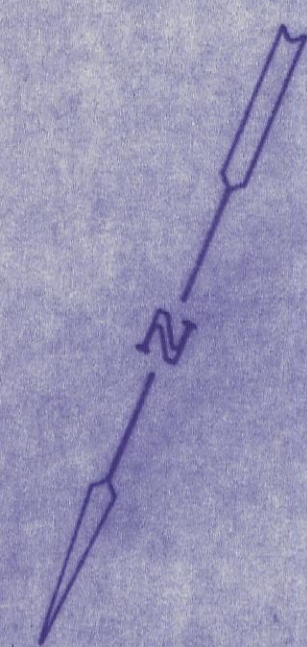


ESTIMATED QUANTITIES

* 603 48" Conduit Type A 706.02 Class III	92 Lin. Ft.
* 603 48" Conduit Type C 706.02	142 Lin. Ft.
* 602 Concrete Masonry	1.09 Cu. Yds.
* 604 Catch Basin Standard No. 2-5	1 Each
* 601 Riprap 6" Reinforced Concrete Slab	14 Sq. Yds.
* 660 Sodding	6 Sq. Yds.

* Quantities to plan sheet 63

Calculated	Checked
By: F.B.	By: DS
Date: 11/24/72	Date: 1-4-72

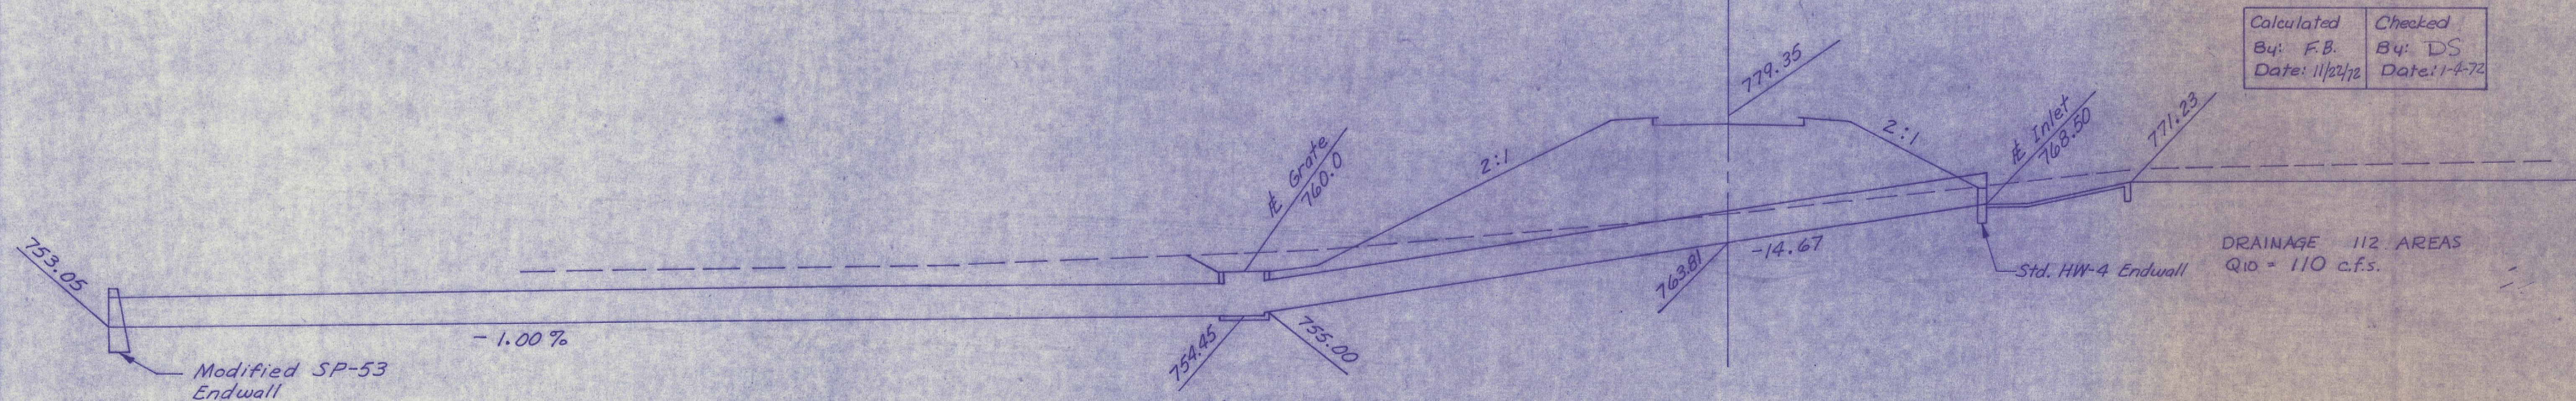

BRUNING 44-560 10543