


HOCKING COUNTY
HOC-75-17.25
R/W PLANS

33
33

DATE 3/31/58 DRAWN BY T.D.H.
 REVISED

PI = 1205+35.39
 Δ = 39°34' LF
 D = 12'
 T = 12.734'
 L = 246.91'
 R = 409.26'

Robert Goodlive

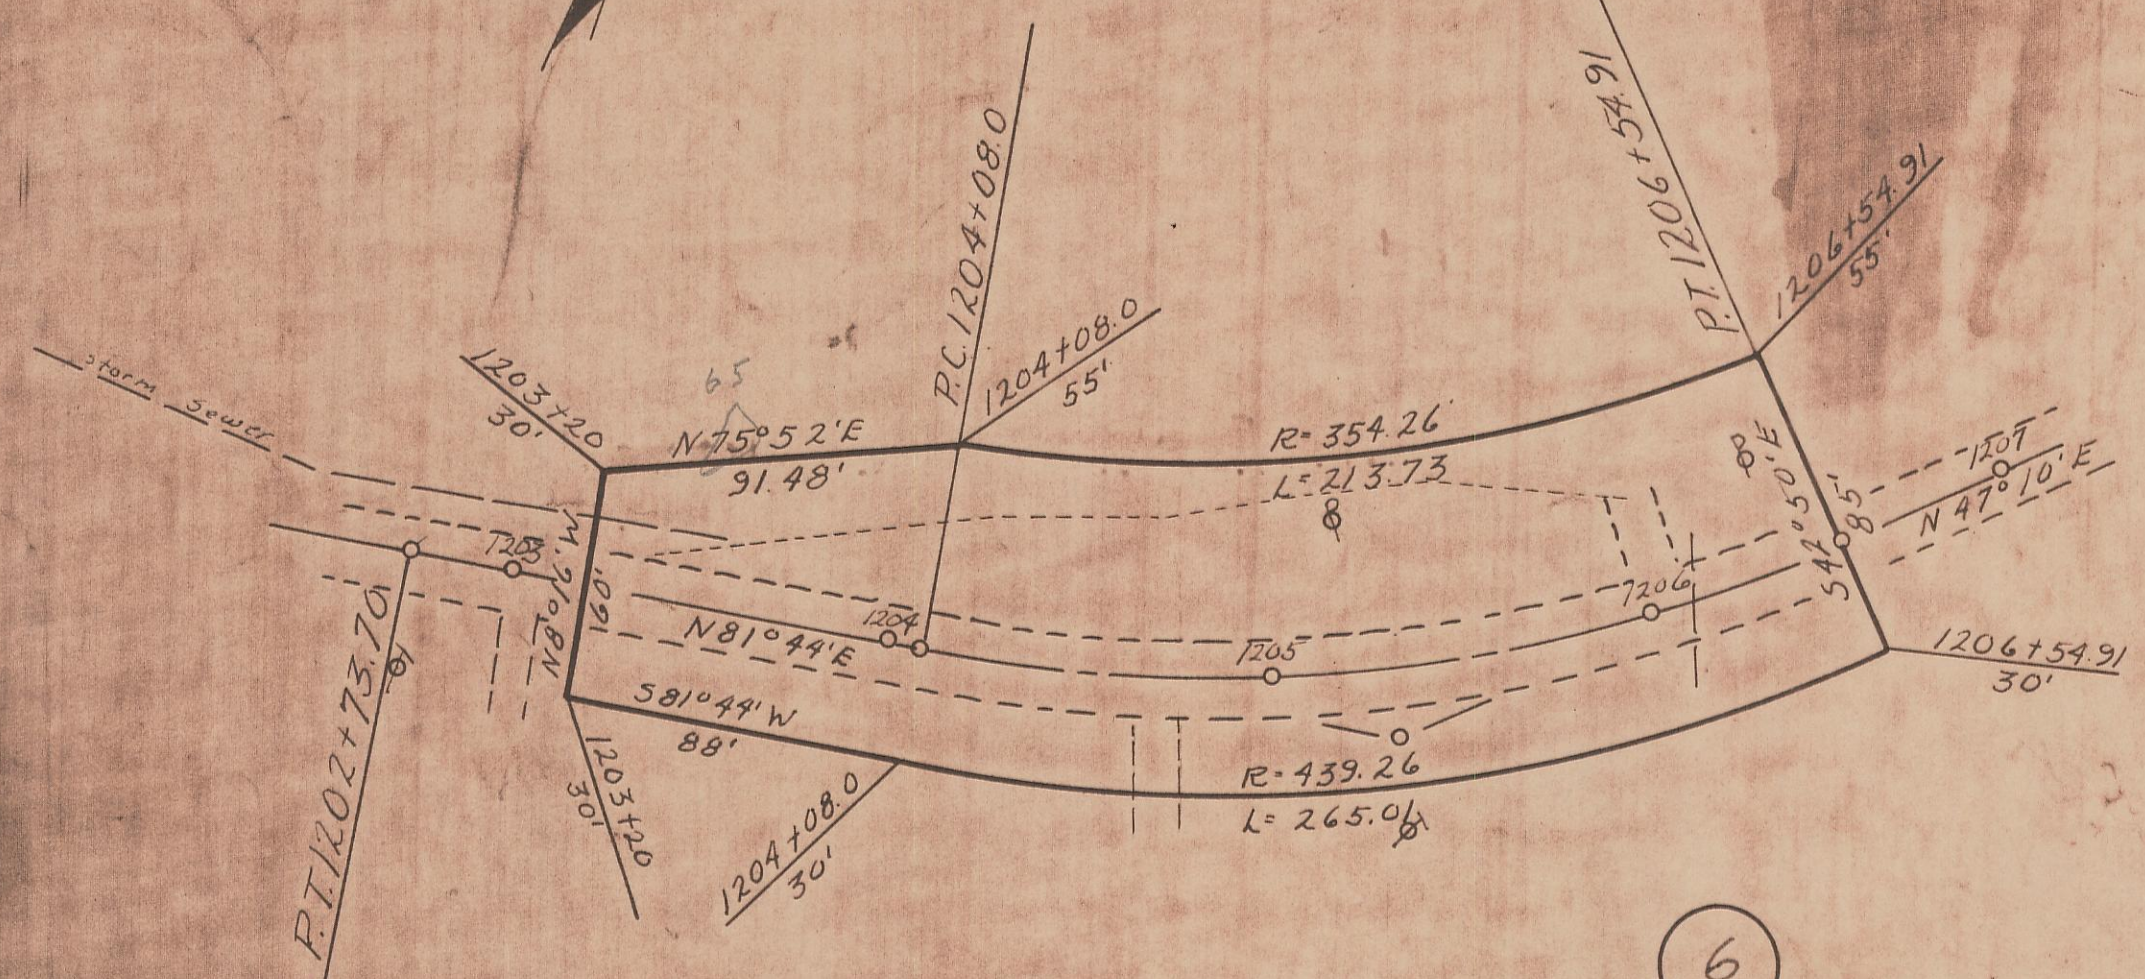

Robert Goodlive


Total 0.61 Ac.
 E.R.O. 0.46
 Net 0.15 Ac.

Falls Gore Twp., Sec. 25 T14N, R16W

Dorothy Jones (Mitchel)

No Easement Req'd

Kachelmacher Estate

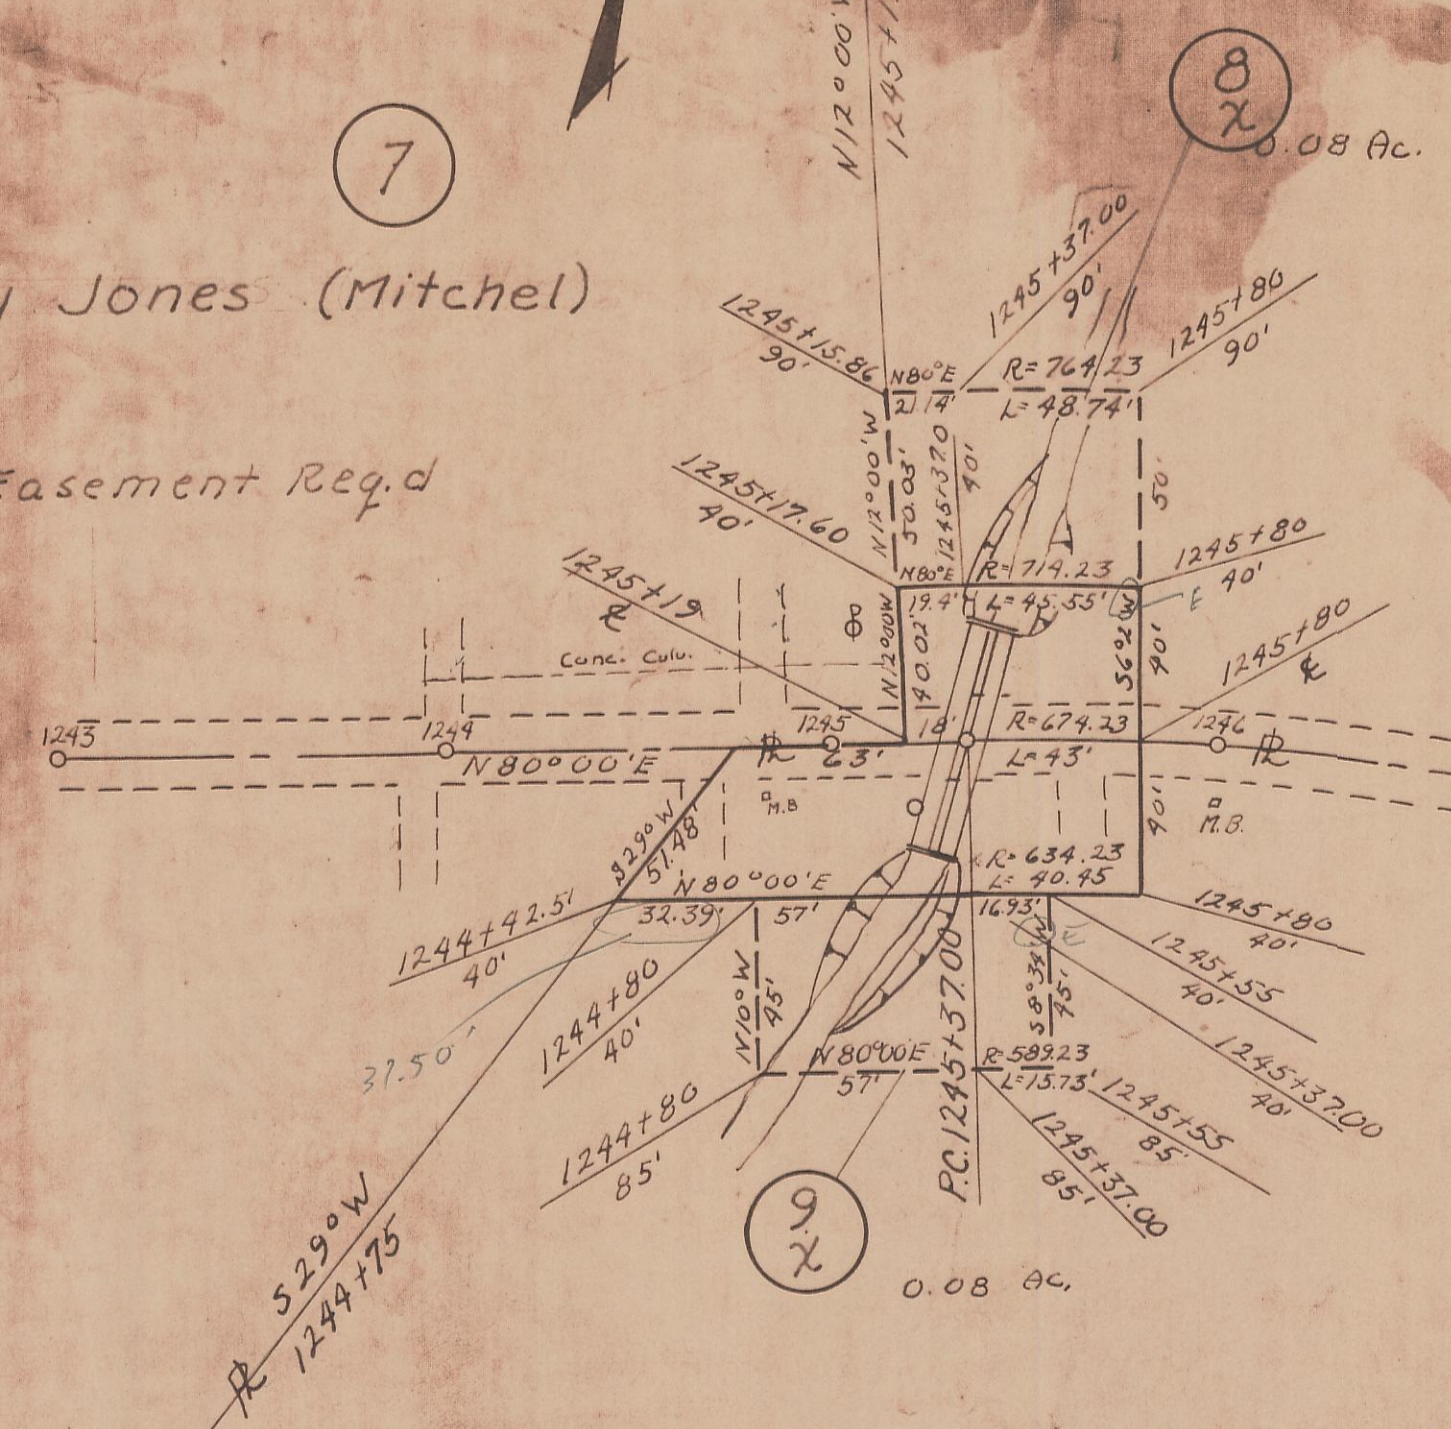

Total 0.06 Ac.
 E.R.O. 0.04
 Net 0.02 Ac.

Samuel F. Stickdorn
 Mary M. Stickdorn

PI = 1246+83.39
 Δ = 24°30' RI
 D = 8°30'
 T = 146.39'
 L = 288.23'
 R = 674.23'

Total 0.11 Ac.
 E.R.O. 0.08
 Net 0.03 Ac.

Falls Gore Twp. Sec. 25, T14N, R16W

HOCKING COUNTY
 HOC-75-17.25
 R/W PLANS