


NOTE: THERE IS AN 11' BUST
IN THESE PLANS ASK G.F.S. 9-9-88

FED. RD. DIVISION	STATE	PROJECT	
2	OHIO		

HOC-93-(16.35)(17.63)
R/W ACQUIRED AS
HOC-93-(16.50)(17.64)

97
103
7
13

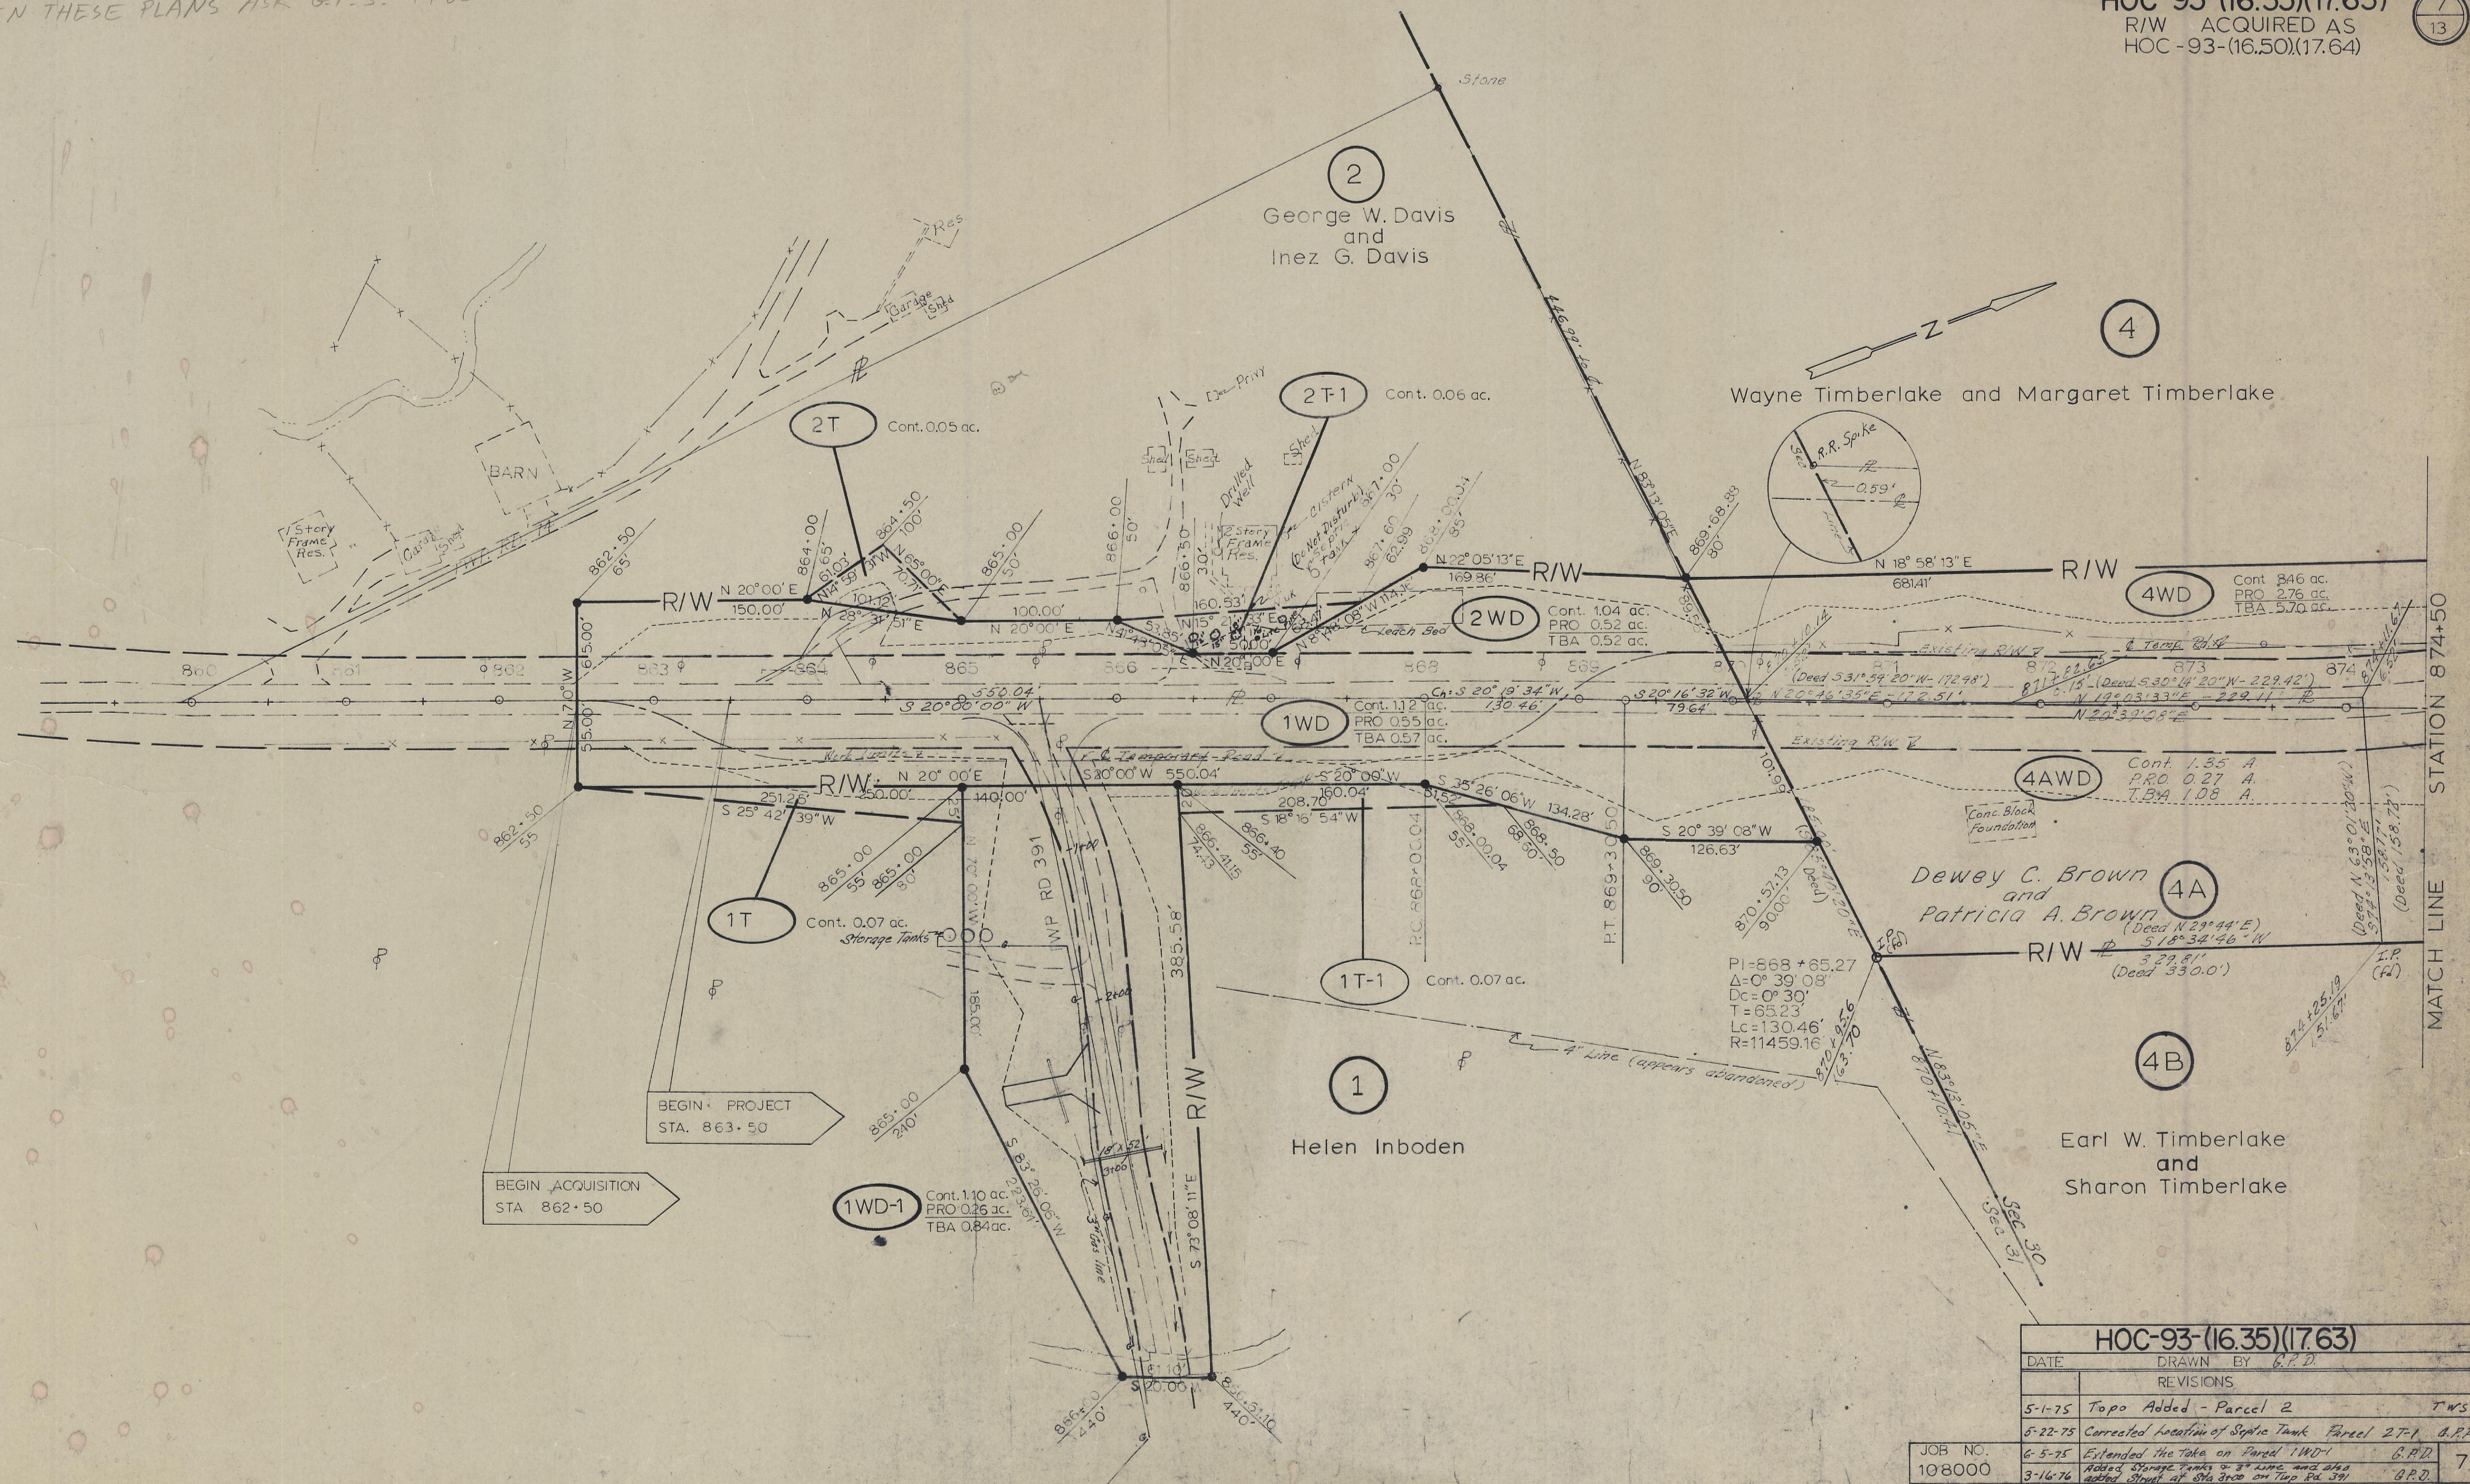

FALLS GORE TOWNSHIP, SECTION 30 & 31, T14 N, R16 W

HOC-93-(16.35)(17.63)		
DATE	DRAWN BY G.P.D.	
	REVISIONS	
5-1-75	Topo Added - Parcel 2	TWS
5-22-75	Corrected Location of Septic Tank Parcel 2T-1	B.P.D.
6-5-75	Extended the Take on Parcel 1WD-1	B.P.D.
3-16-76	Added Storage Tanks to 4\"/>	

JOB NO.	
108000	
TYPE FUND	

R/W PLANS STA 859+00 to STA 874+50

BRUNING 44-560 10943