

FED. RD. DIVISION	STATE	PROJECT
2	OHIO	

102
103
12
13


HOC-93-(16.35)(17.63)

R/W ACQUIRED AS
HOC-93-(16.50)(17.64)

10X-1
a to b S 49° 29' 21" W, 31.85'
b to c N 40° 59' 00" W, 40.00'
c to d N 49° 29' 22" E, 32.52'
d to a S 40° 01' 20" E, 40.00'

10 T
d to d N 40° 01' 20" W, 40.00'
e to e N 47° 00' 46" E, 116.31'
f to f S 35° 59' 35" E, 44.40'
g to g S 52° 22' 10" W, 54.37'
h to h S 46° 05' 11" W, 58.85'

Harley F. St. Clair
&
Alberta St. Clair

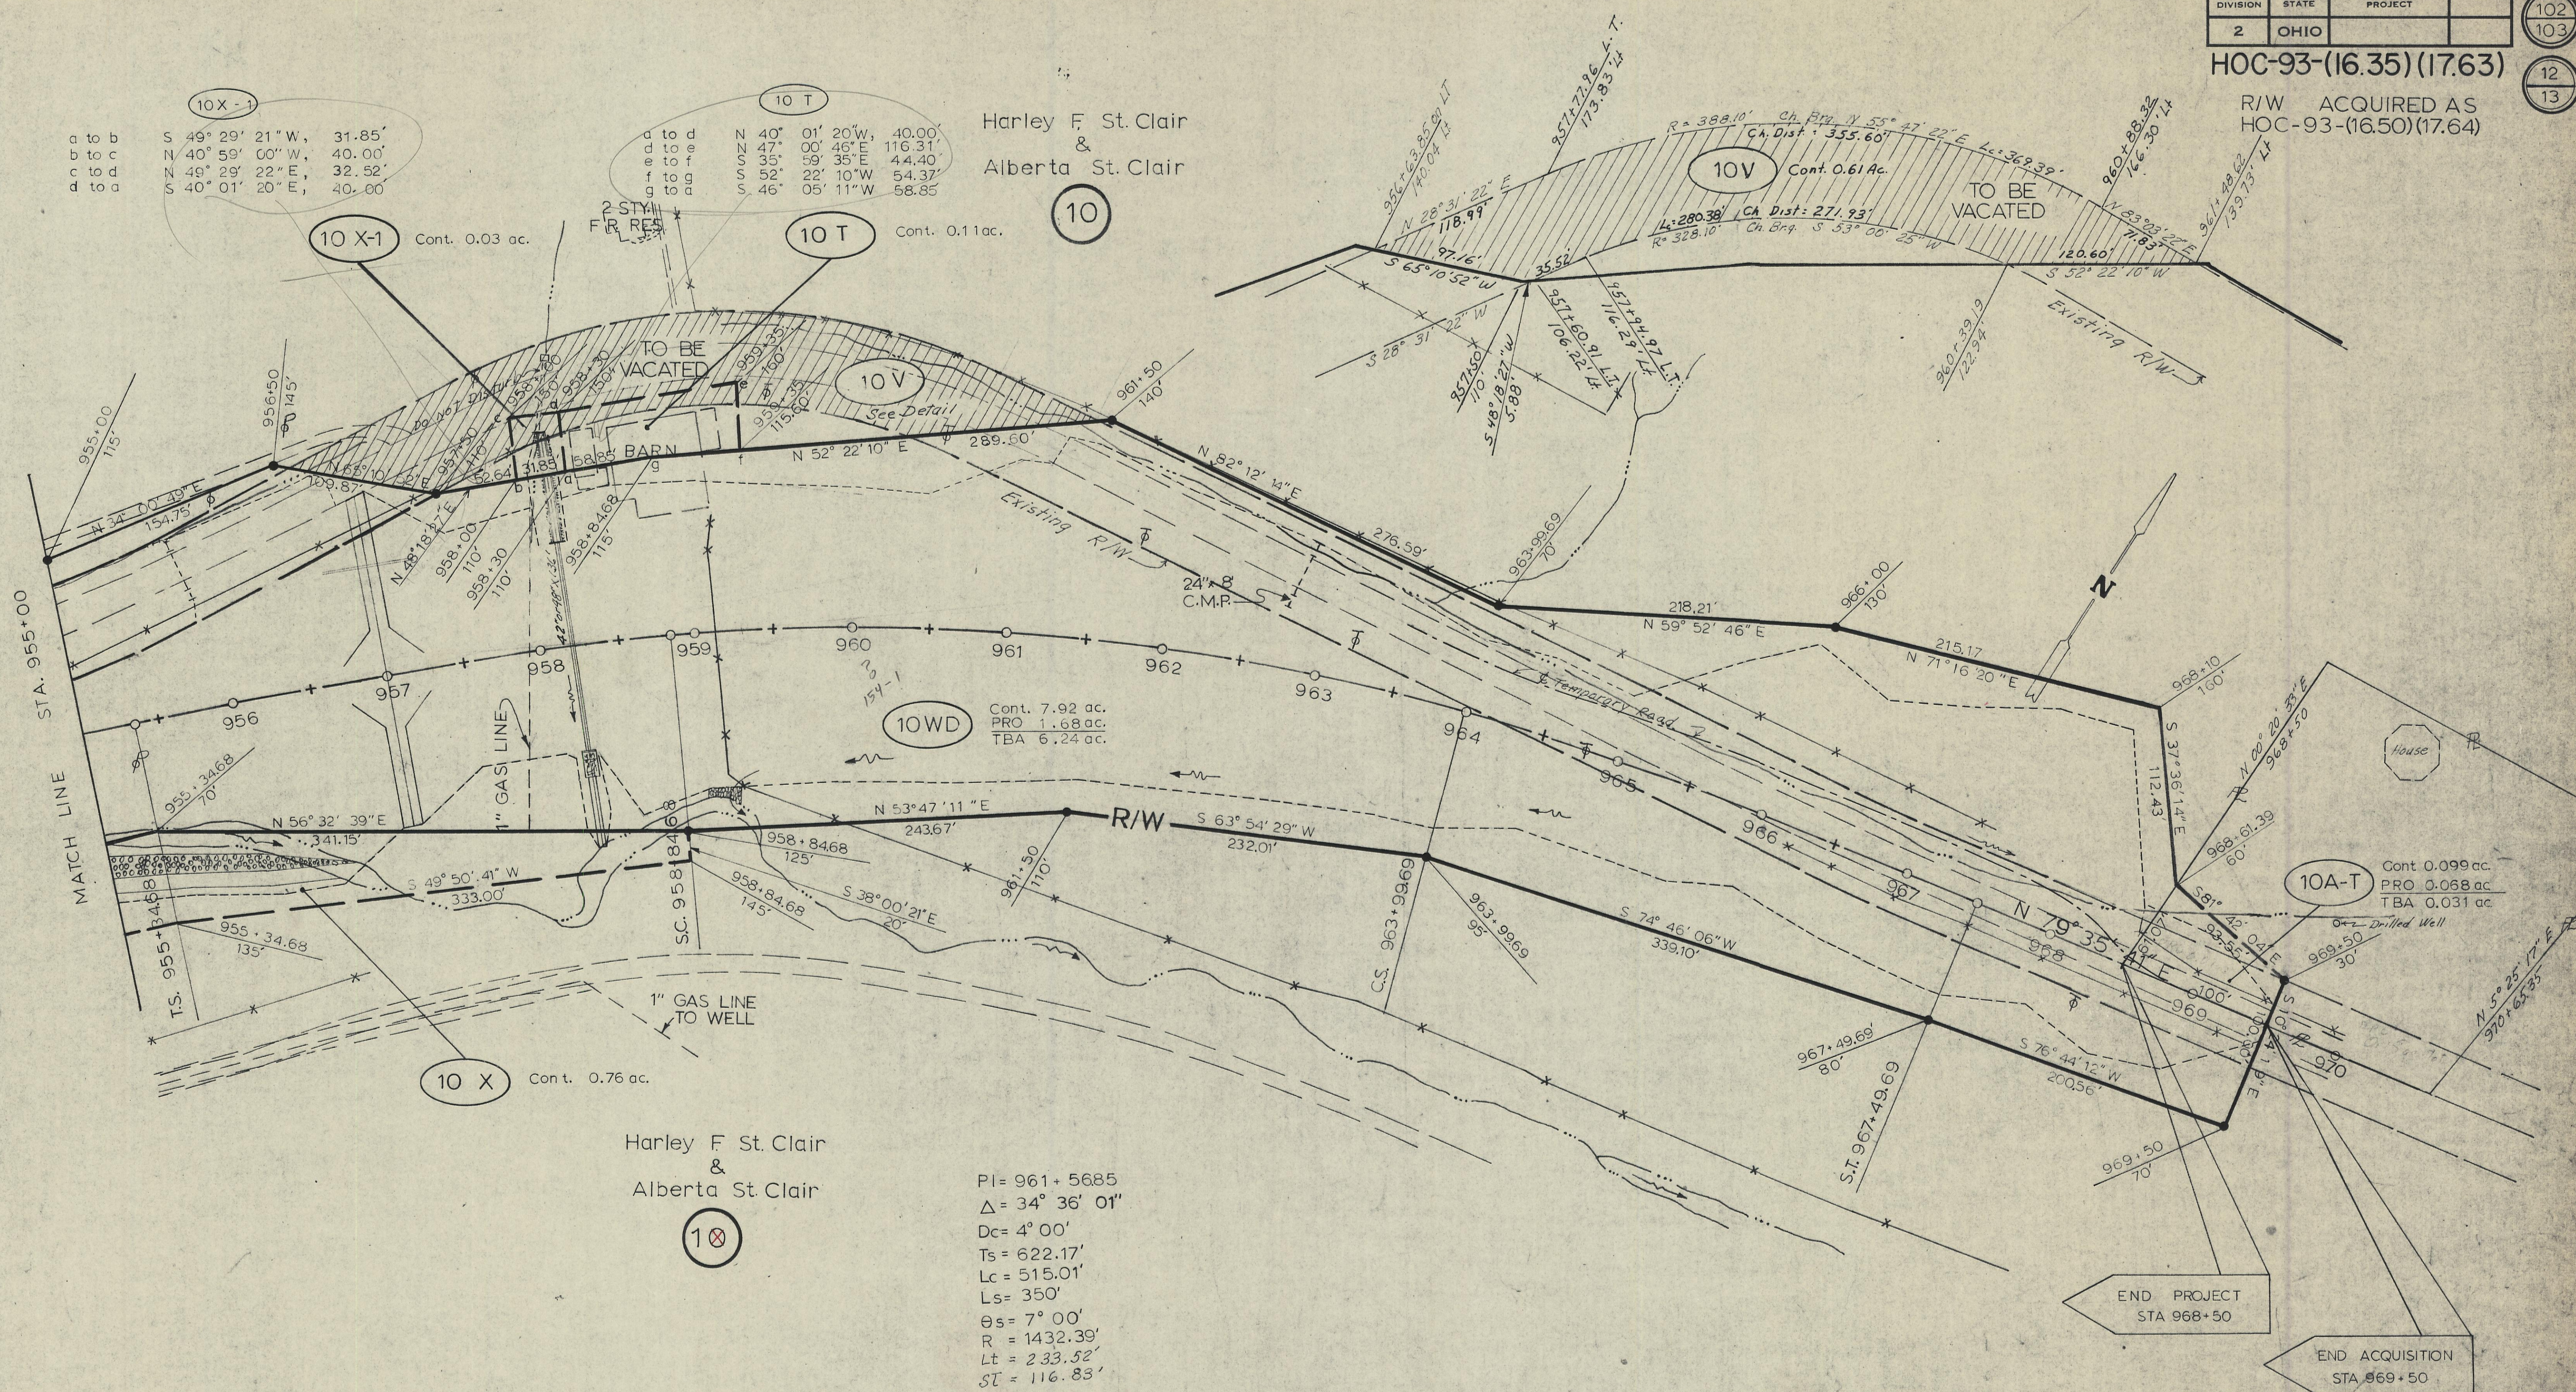

PI = 961 + 5685
Δ = 34° 36' 01"
Dc = 4' 00"
Ts = 622.17'
Lc = 515.01'
Ls = 350'
Θs = 7° 00'
R = 1432.39'
Lt = 233.52'
ST = 116.83'

Harley F. St. Clair
&
Alberta St. Clair

END PROJECT
STA 968+50

END ACQUISITION
STA 969+50

HOC-93-(16.35)(17.63)

DATE	DRAWN BY	G.P.D.
REVISIONS		
5-6-75	Corrected Parcel	10V

JOB NO.	108000	12
TYPE FUND		13

FALLS GORE TOWNSHIP, SECTION 29, T14N, R16W