


PROPERTY MAP
HOC-93-0.14 (0220)
 HOCKING COUNTY, WASHINGTON TOWNSHIP
 T13N; R17W; SECTION 34



All measurements are in Metric
 1 metre = 3.28083 feet

- ① FRED A. DAVIS (No R/W required)
- ② FRED A. DAVIS (No R/W required)
- ③ EARL E. HERRMANN AND MARCEILE C. HERRMANN (No R/W required)
- ④ ARCH LINDSEY (No R/W required)
- ⑤ ARCH LINDSEY

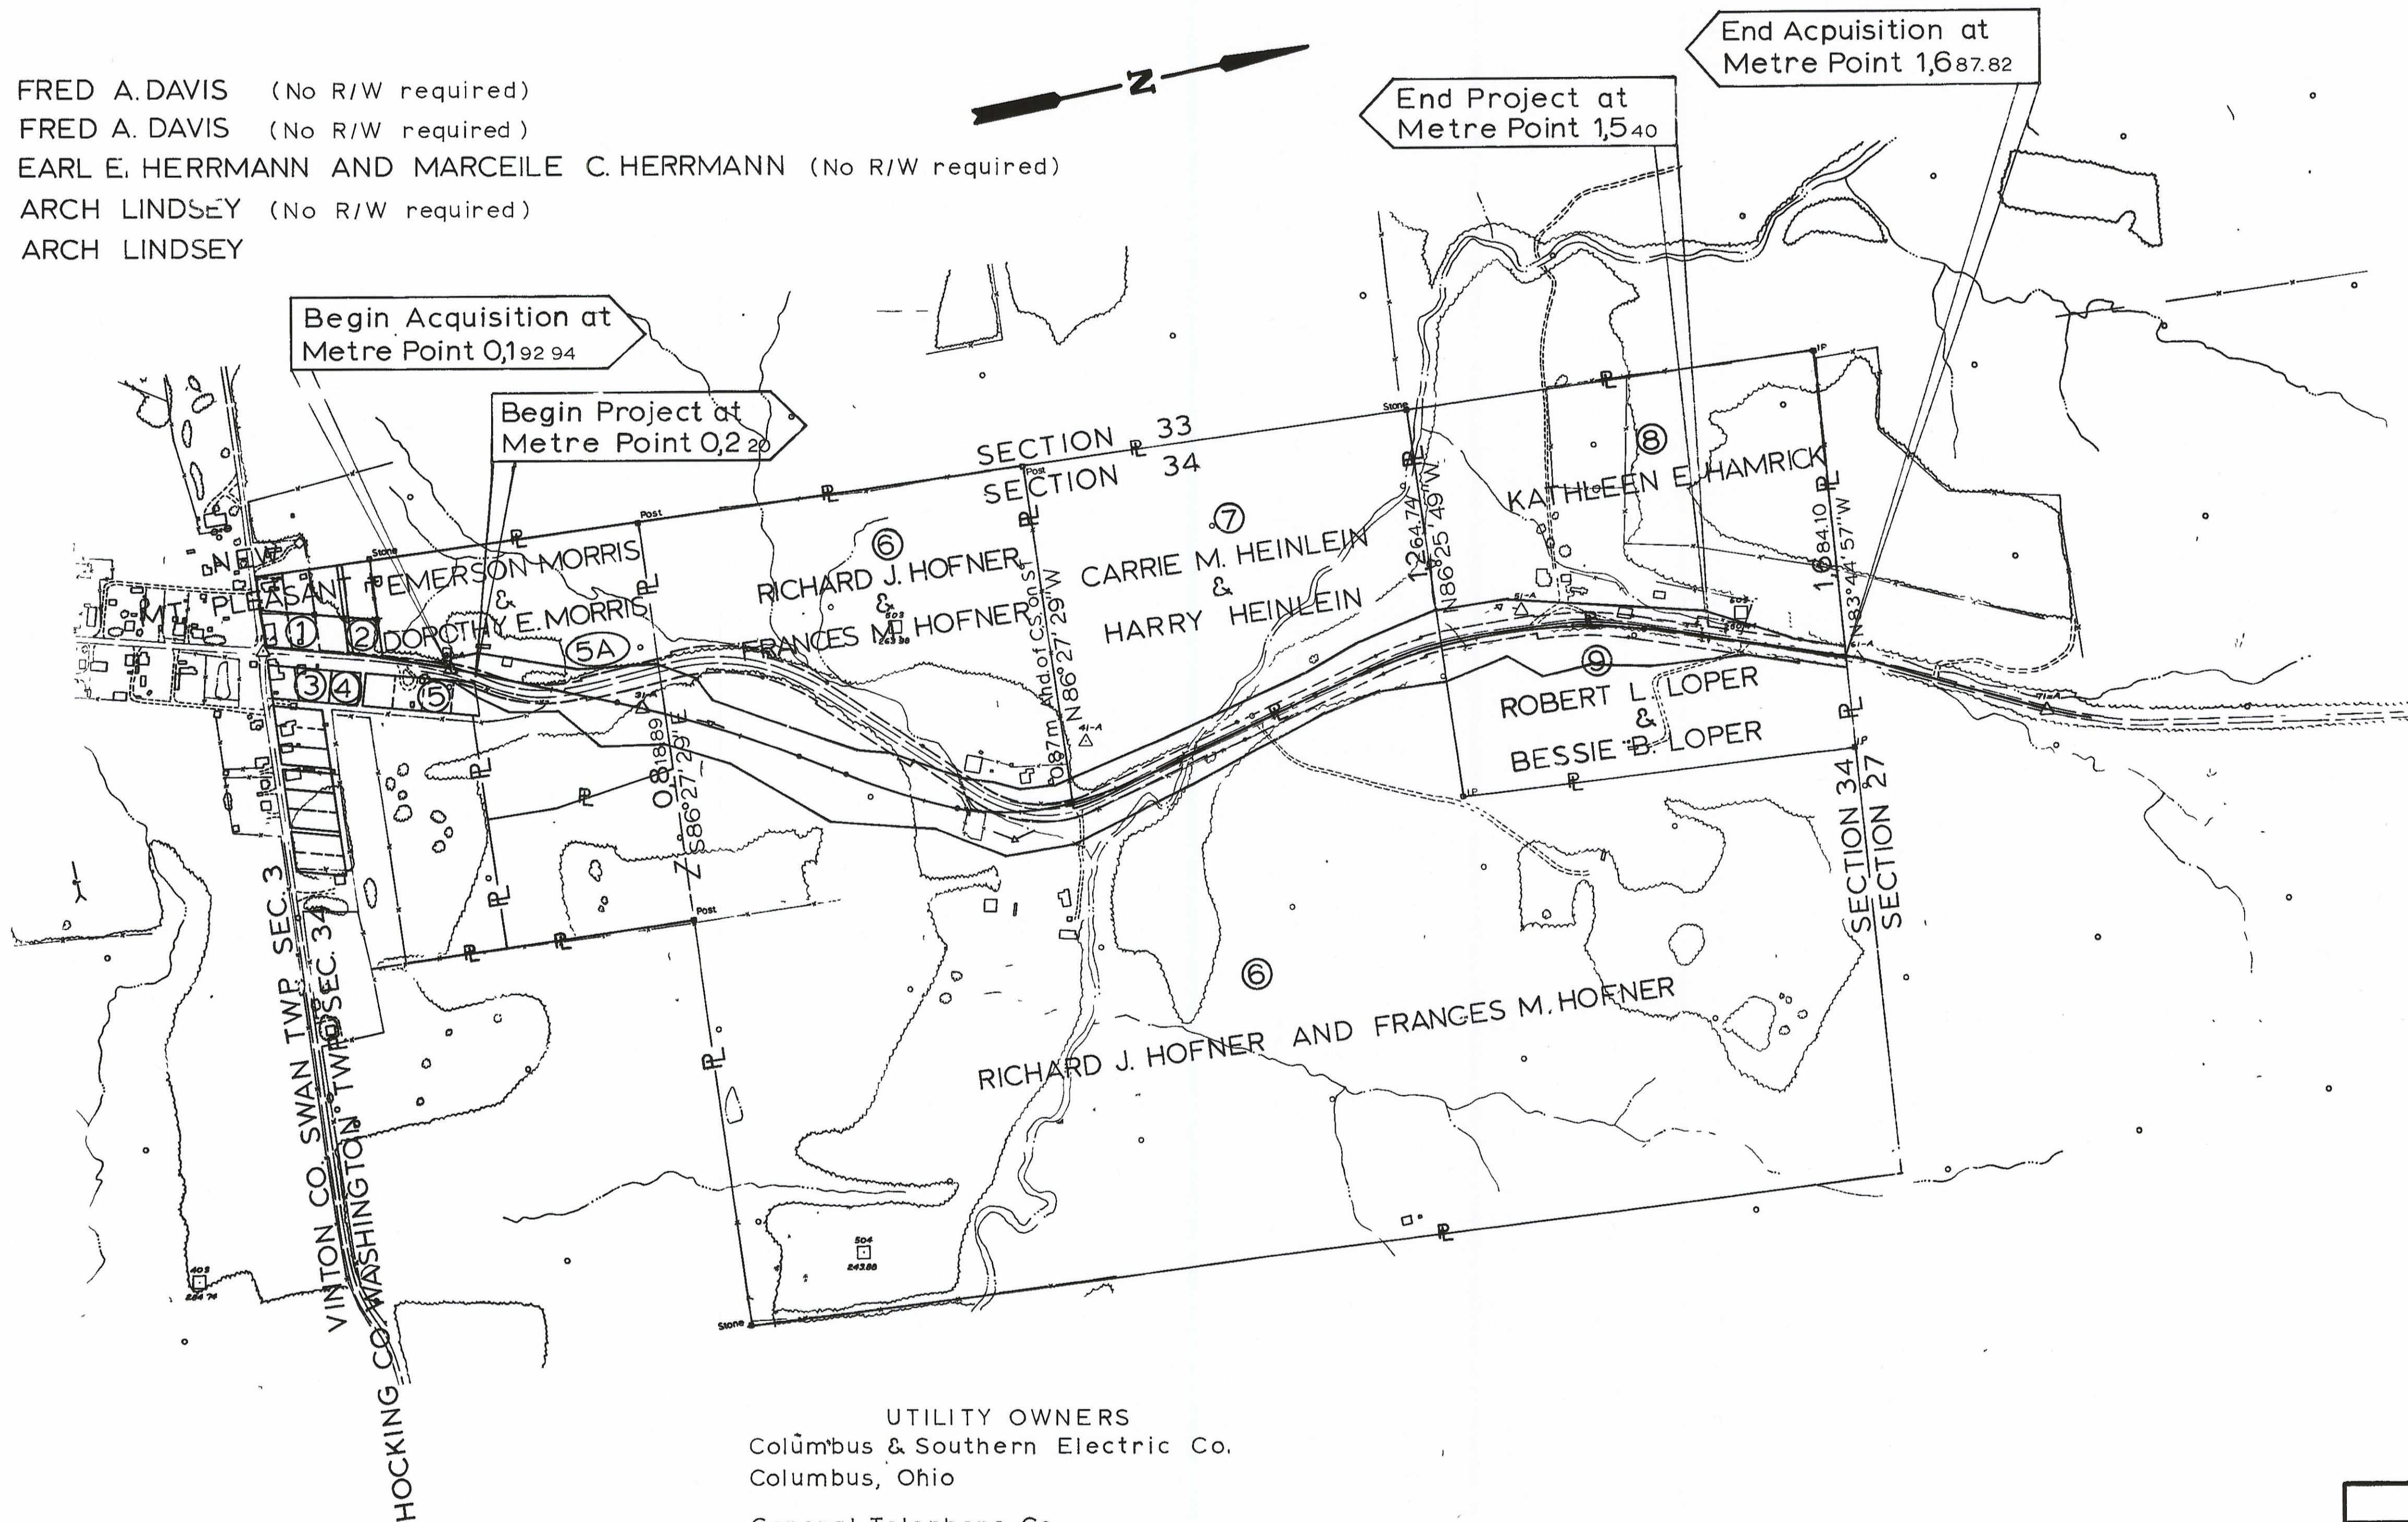

UTILITY OWNERS
 Columbus & Southern Electric Co.
 Columbus, Ohio

General Telephone Co.
 Marion, Ohio

| | |
|---------------------|----------|
| HOC-93-0220 | |
| DATE | DRAWN BY |
| REVISIONS | |
| | |
| JOB NO. 10944(O) | 2 |
| TYPE FUND STATE | 8 |