
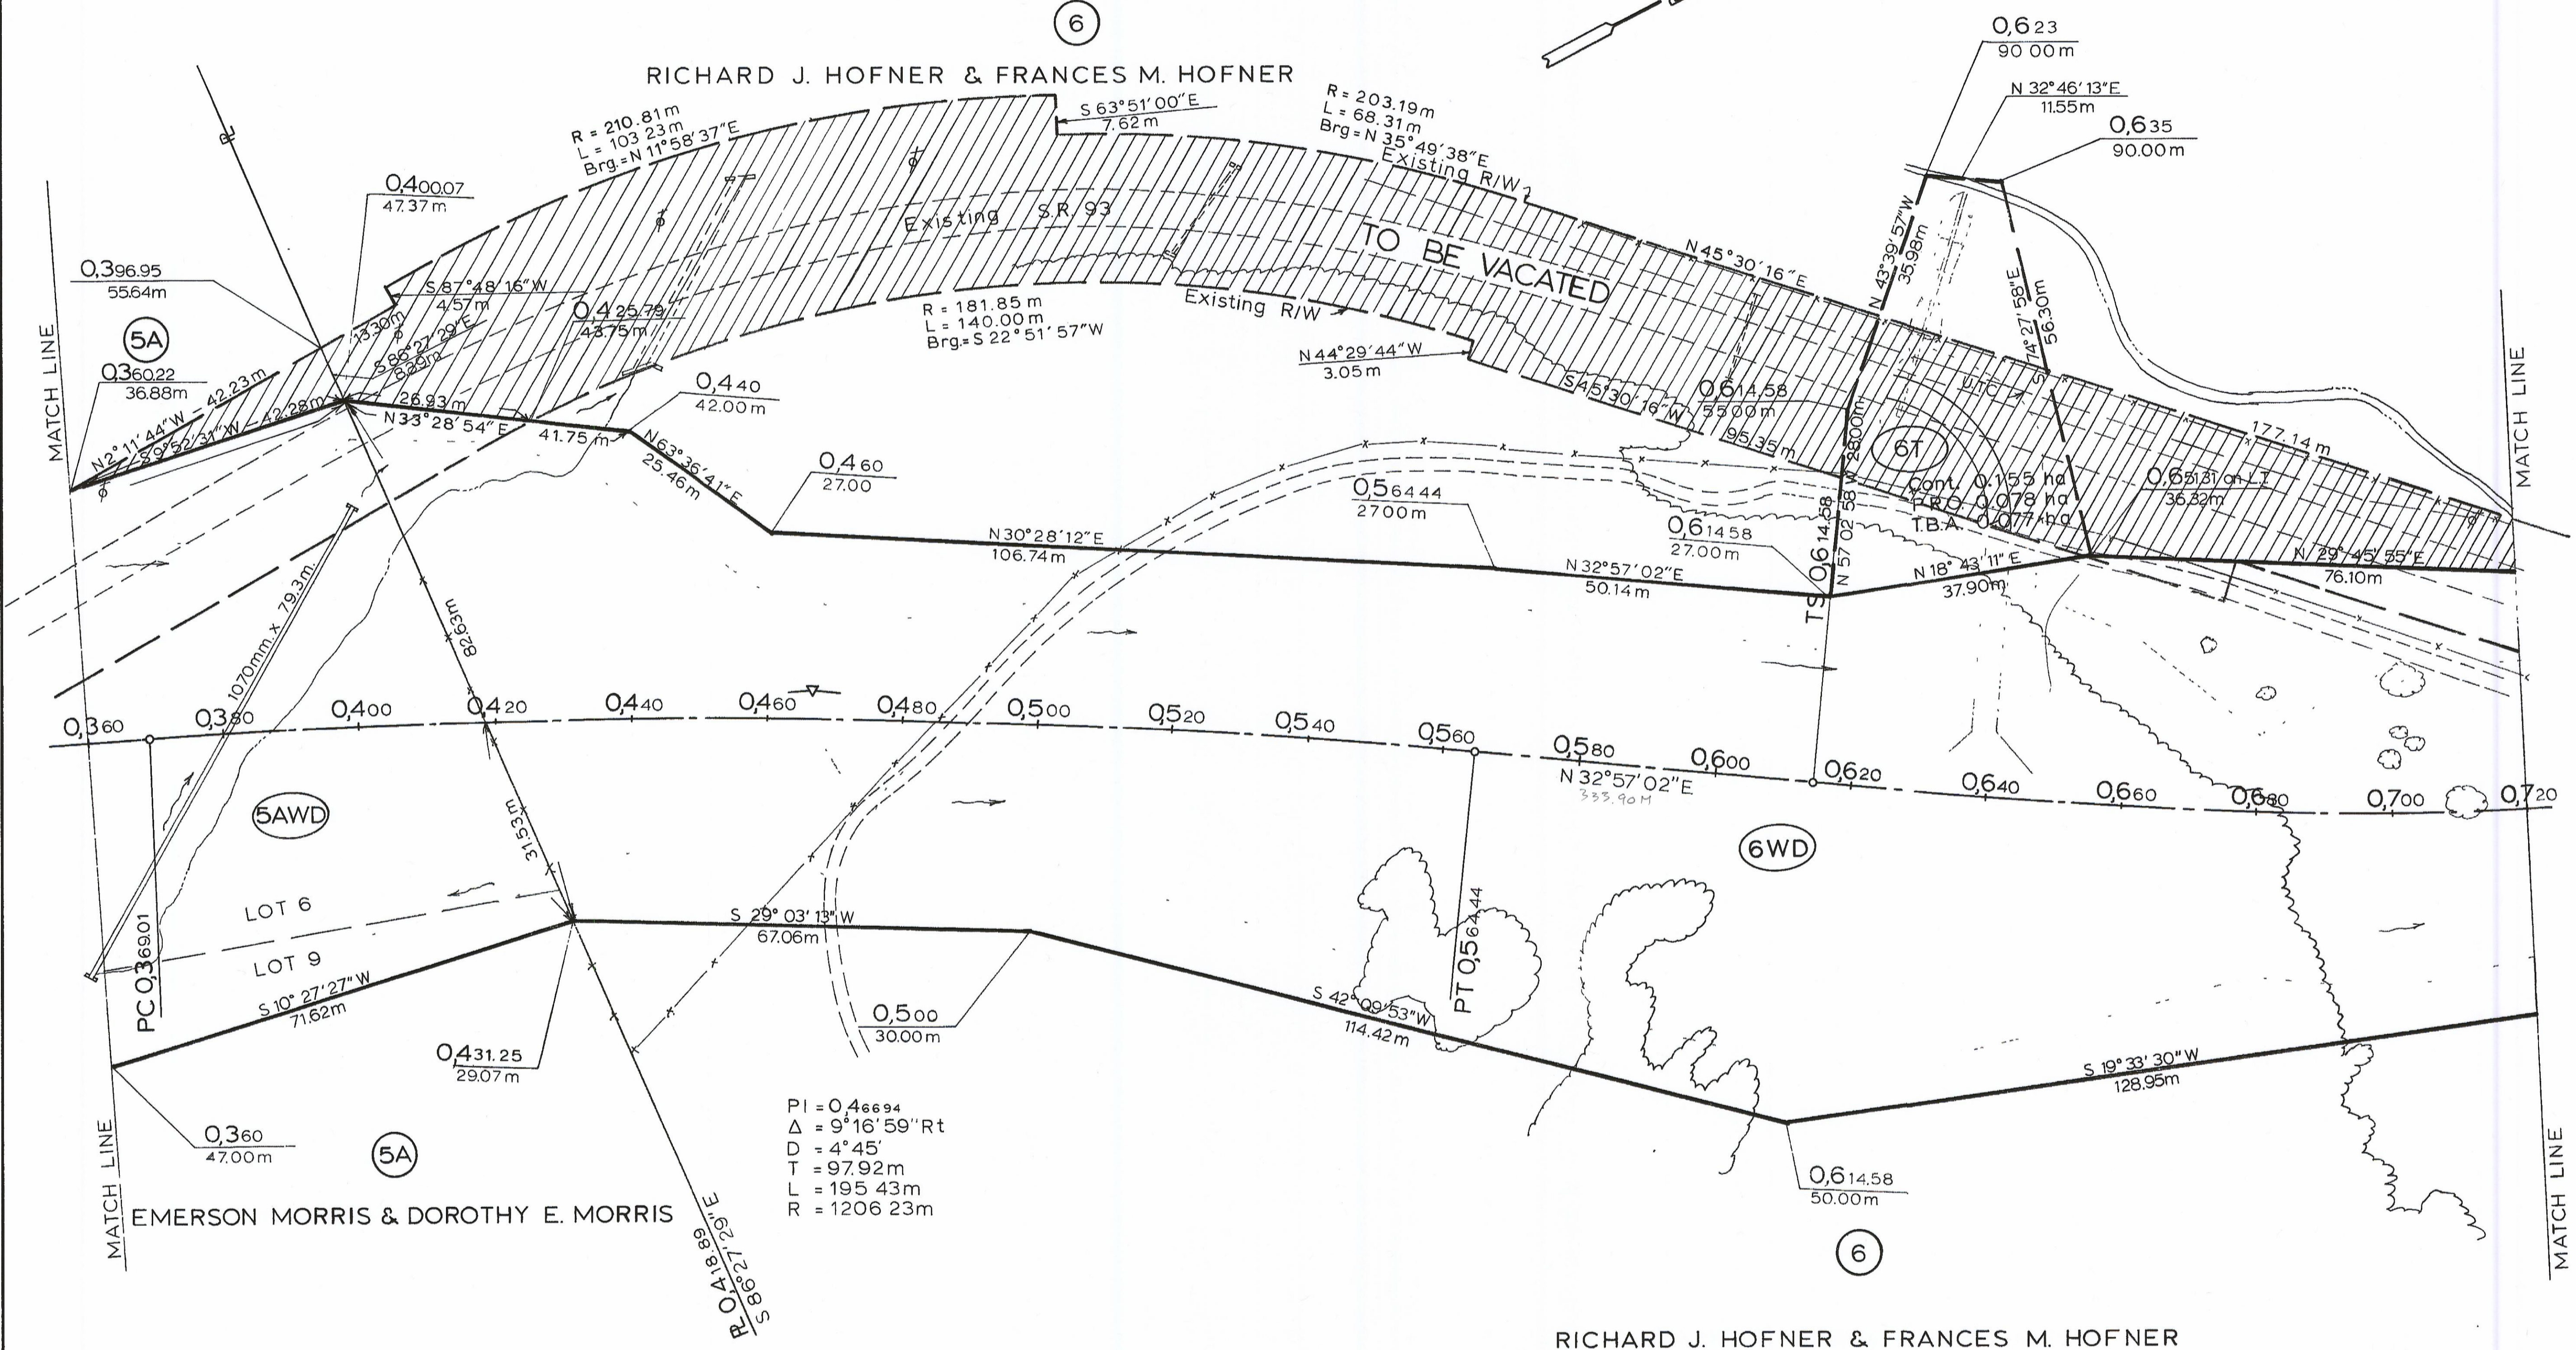


SCALE  $\frac{1}{500}$

All measurements in Metric  
 1 metre = 3.28083 feet  
 Areas are shown in hectares "ha"  
 1 hectare = 10,000 sq. metres or  
 2.471 acres

R/W PLAN

6

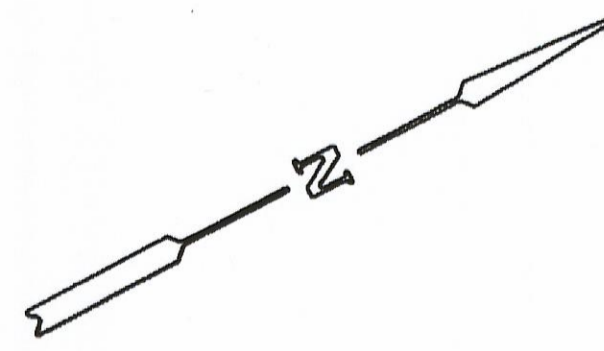

5AWD

6WD

5A

6

EMERSON MORRIS & DOROTHY E. MORRIS

RICHARD J. HOFNER & FRANCES M. HOFNER

NOTE  
 Points within limits of spirals that are  
 offset from spiral tangents are stationed  
 forward from T.S. and C.S. and back from  
 S.C. and S.T.

WASHINGTON TWP, SECTION 34, T13N, R17W

HOC-93-0,220	
DATE	DRAWN BY
REVISIONS	
Corrected Sta. left of 0.440, added PRO to 6T, ODS.	
JOB NO. 10944(O)	5
TYPE FUND STATE	8

R/W PLAN STA. 0.360 TO STA. 0.720