



BEGIN RESURFACING PART 2
 Sta. 1,572 To Sta. 1,698.40

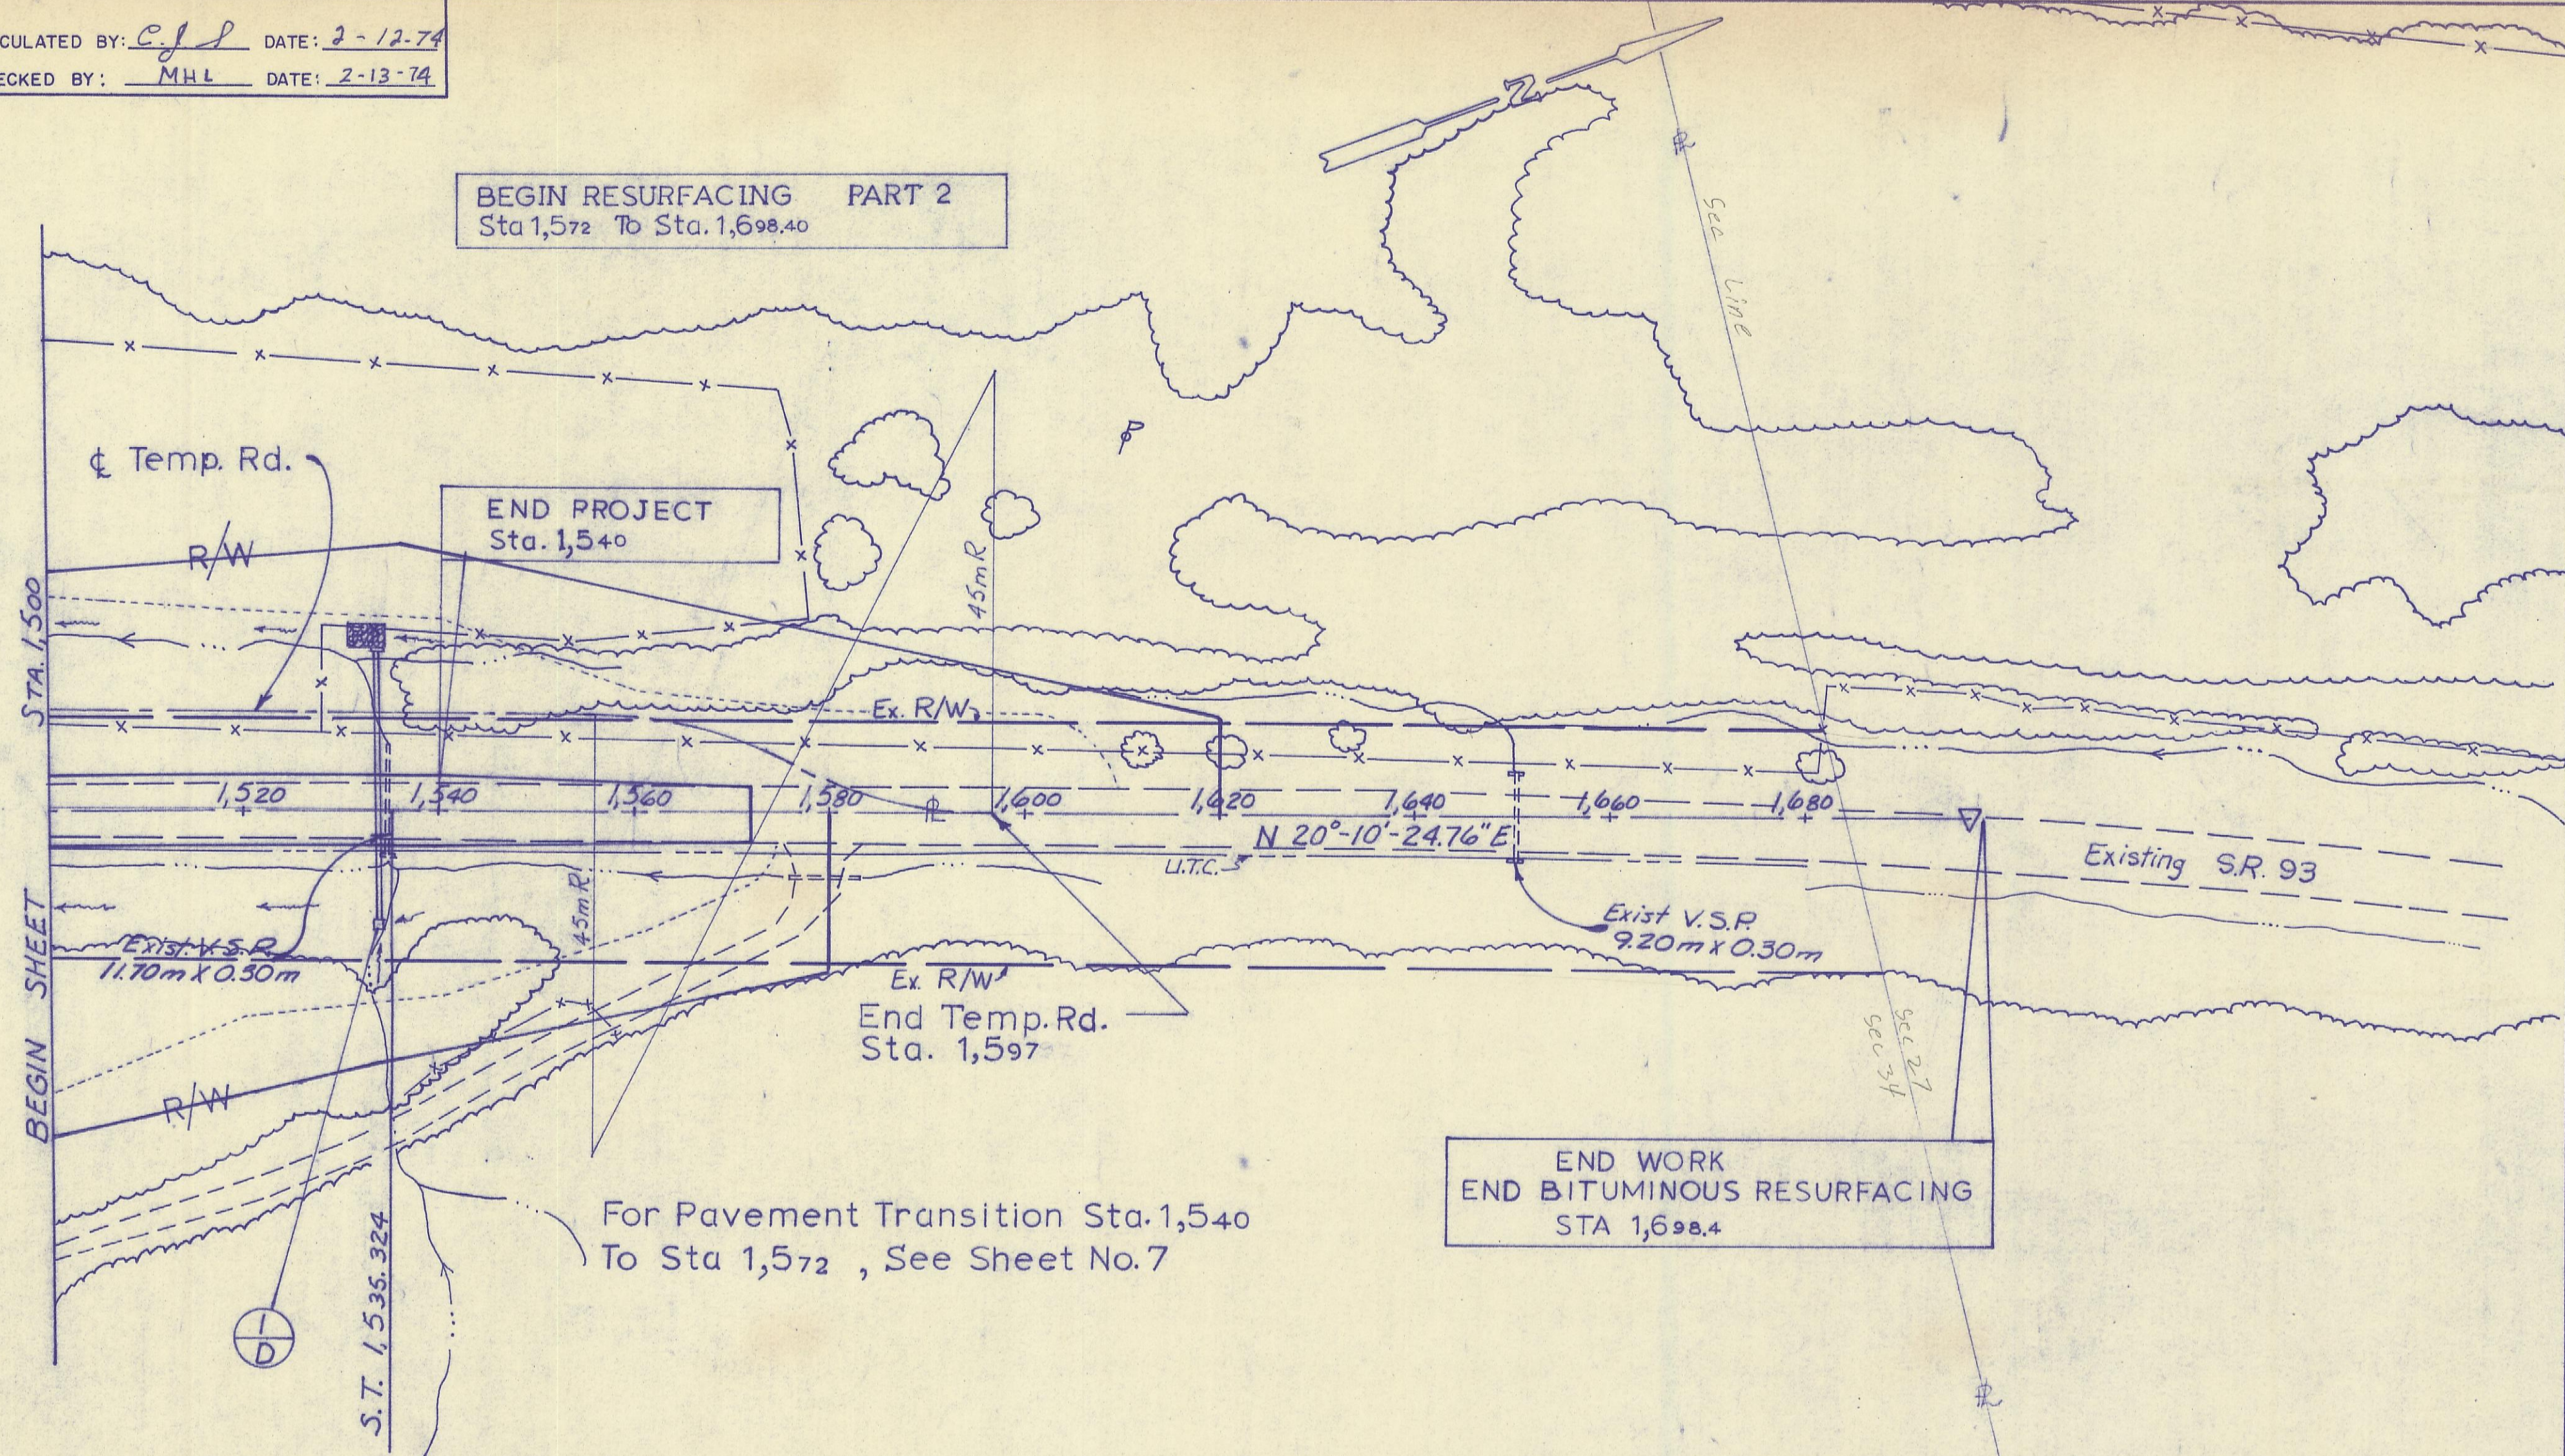

For Pavement Transition Sta. 1,540
 To Sta. 1,572, See Sheet No. 7

**END WORK
 END BITUMINOUS RESURFACING
 STA 1,698.4**

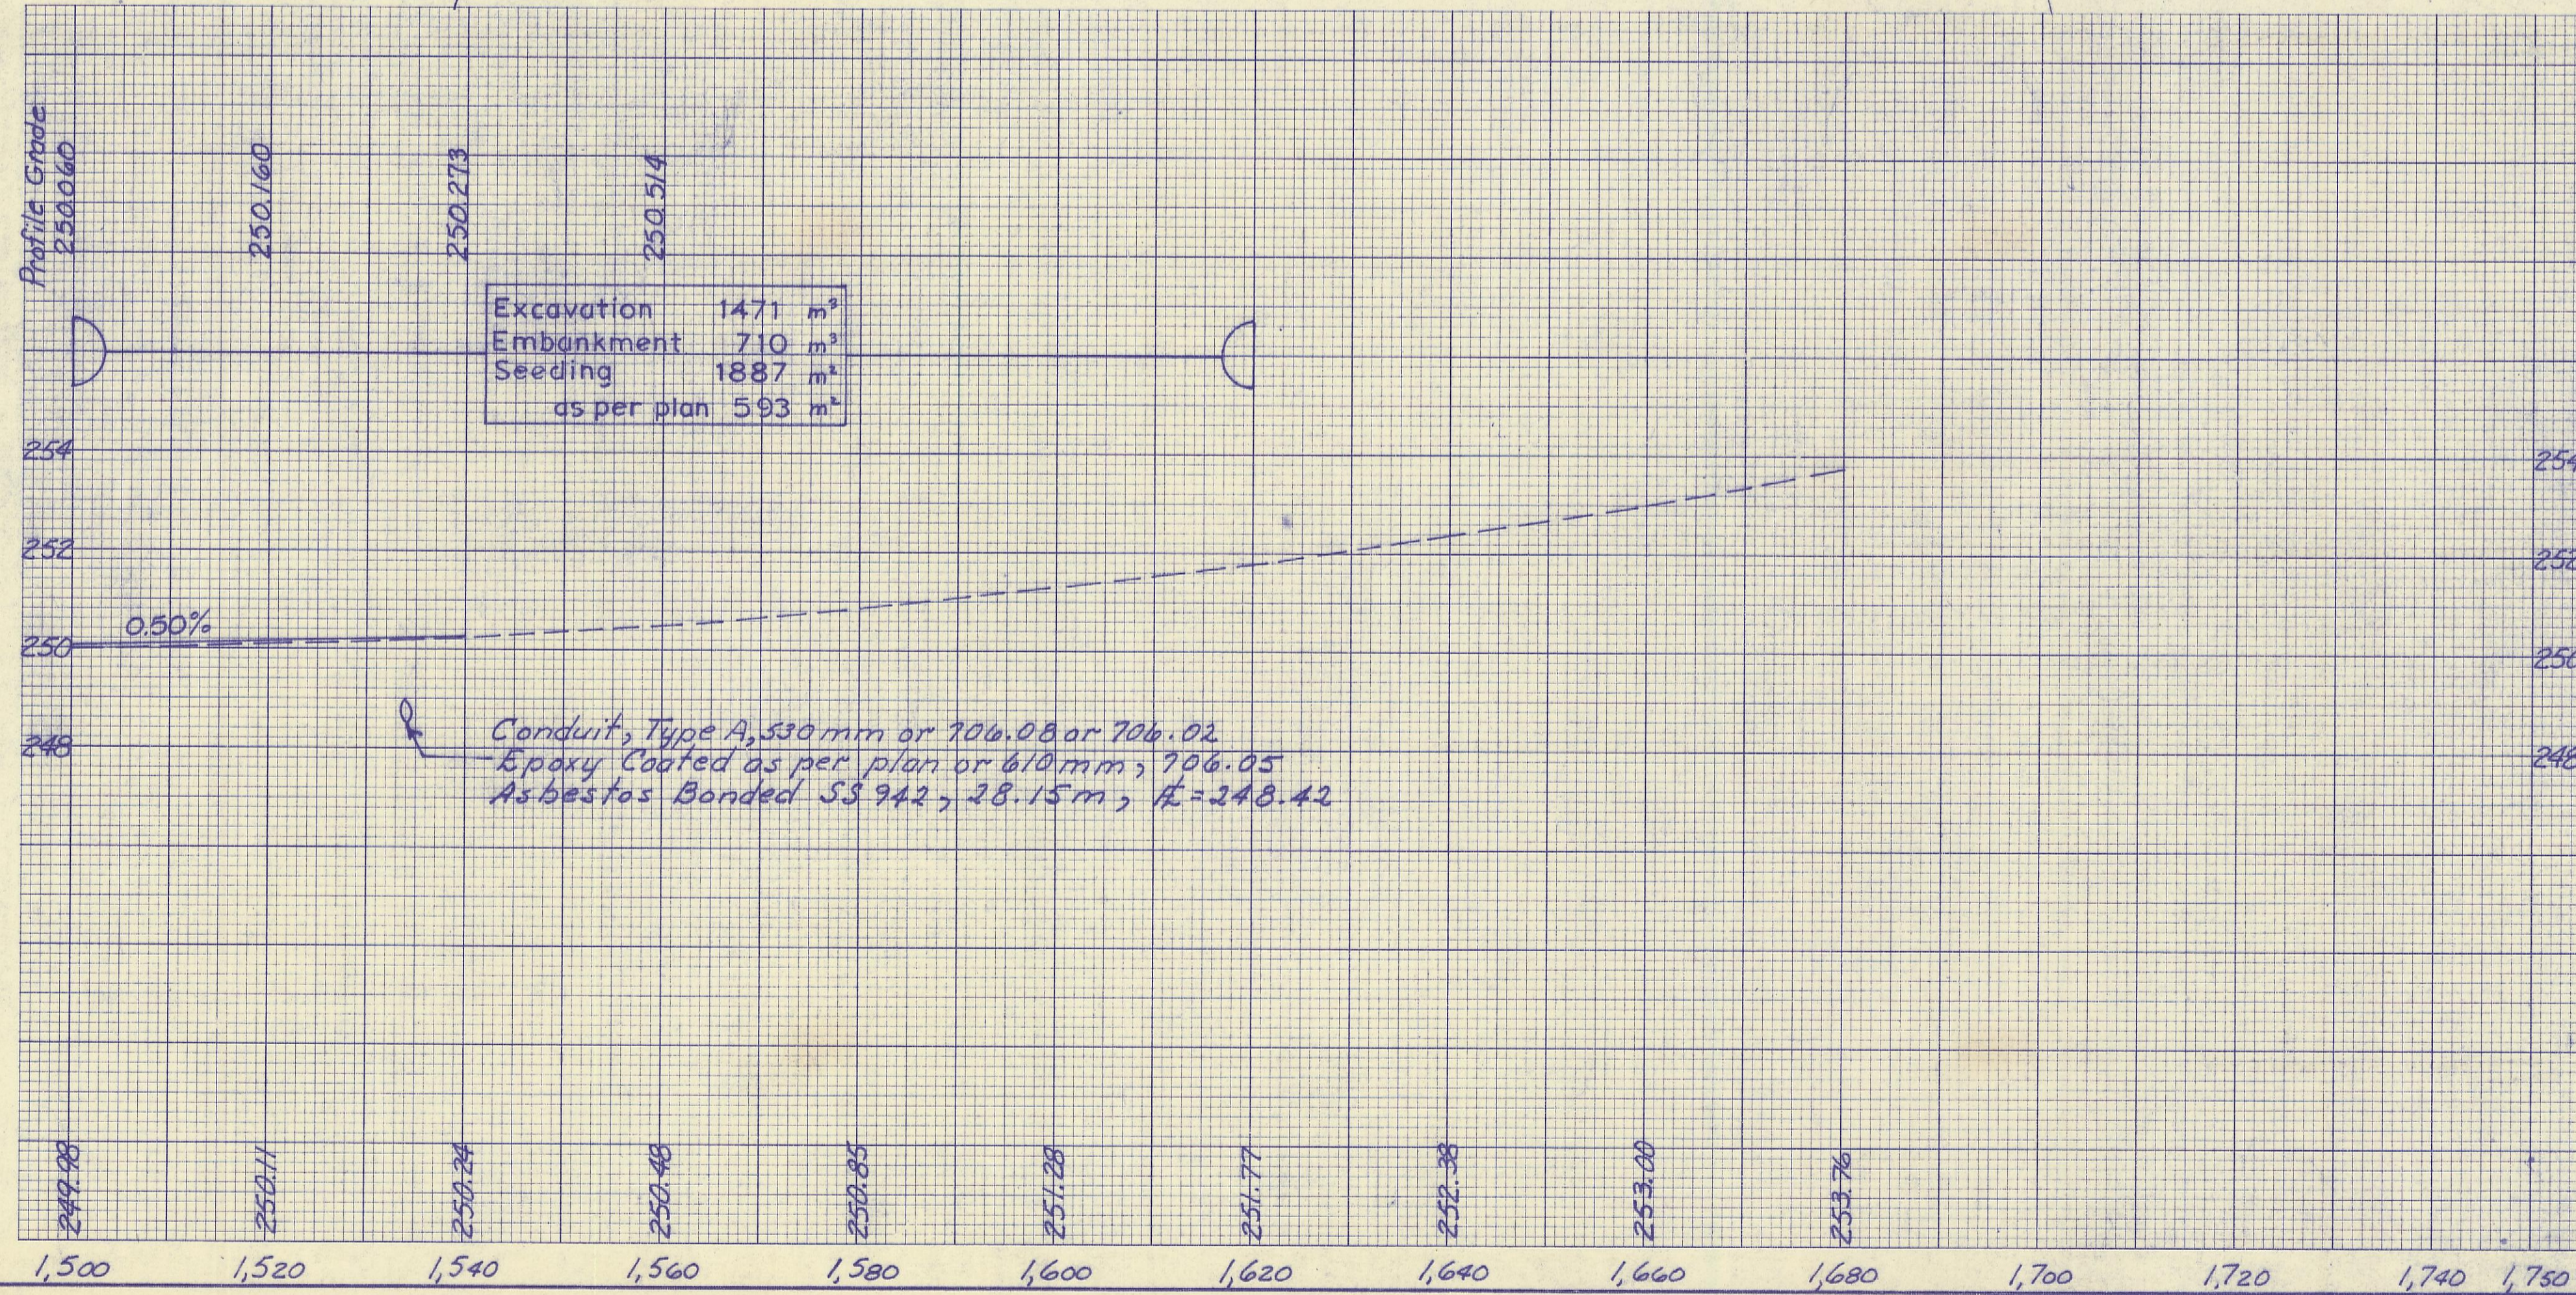

REF. NO.	STATION TO STATION	SIDE	ESTIMATED QUANTITIES	TOTALS
603	ROADWAY		Conduit Type A, 330 mm, 706.08, or 706.02 Epoxy Coated as per plan or 610 mm, 706.05 Asbestos Bonded SS 942	28.15
601	ROADWAY		Rock Concrete Channel/Masonry Prot. Type B	6.4
602	ROADWAY		Concrete	0.33
604	ROADWAY		Catch Basin No. 5	1
1-D	DRAINAGE 1,534	&		28.15
	TOTALS			28.15

PLAN & PROFILE FROM STA. 1,500 TO STA. 1,750