


DATE _____
BY _____
REVISIONS
PLOTTED _____
TEMPLATE _____
FINAL SURVEY NOTE BOOK NO. _____
AREAS CHECKED _____

QUANTITIES

Excavation 9499 cu. yds.
Embankment 8522 cu. yds.
Embankment +10% 9374 cu. yds.

ROAD 129
GOOD HOPE TWP.
HOOKING COUNTY, OHIO

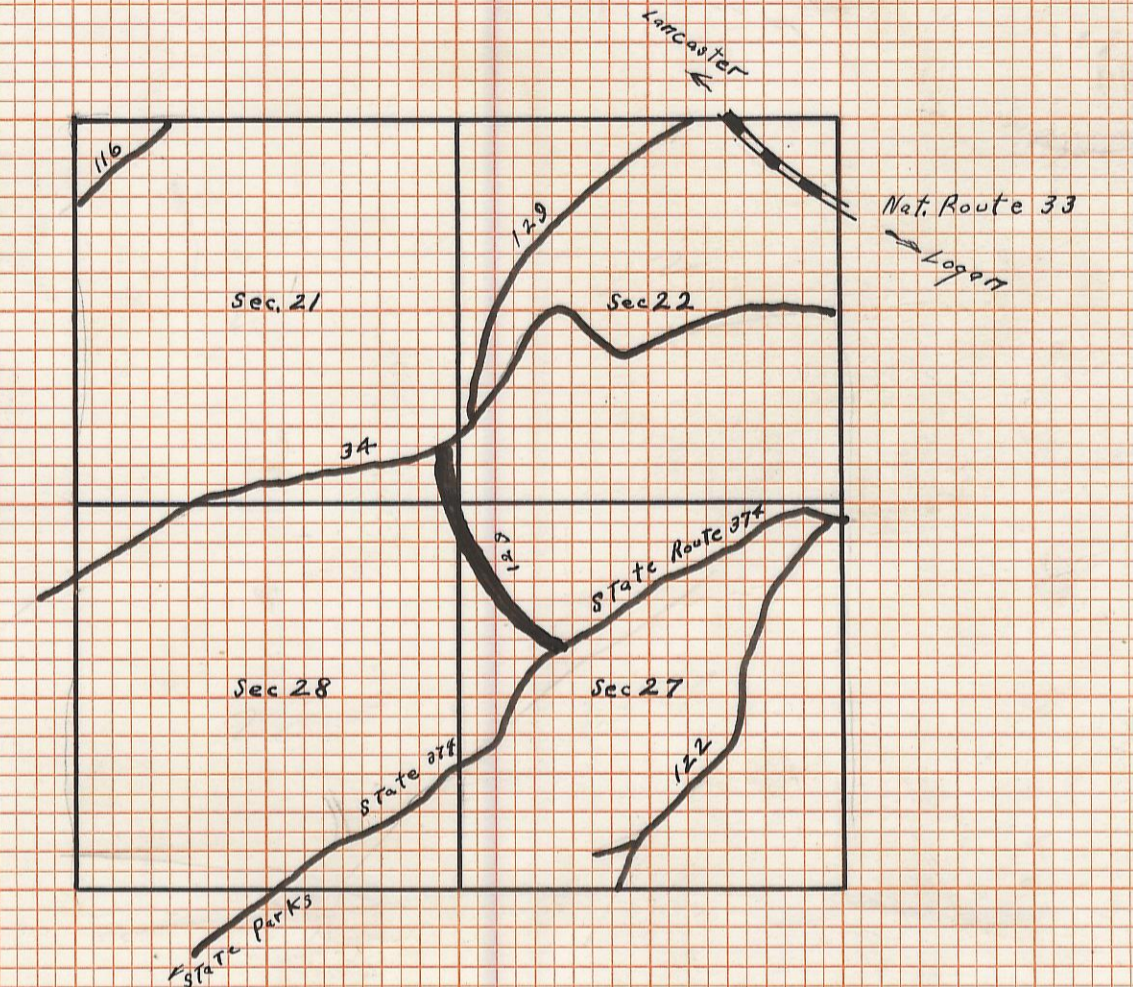


Length 3267 ft - .62 MI.

G.H. 2-12-7-28
CROSSUT FELLOW RD.

DATE _____
BY _____
REVISIONS
PLOTTED _____
TEMPLATE _____
ORIGINAL SURVEY NOTE BOOK NO. _____
AREAS CHECKED _____

SCALES

Plan 1" = 100'
Profile
Hor. 1" = 100'
Vertical 1" = 10'
Cross Sec. 1" = 5'
Typical Sec. 1" = 2'
Dec. 1939

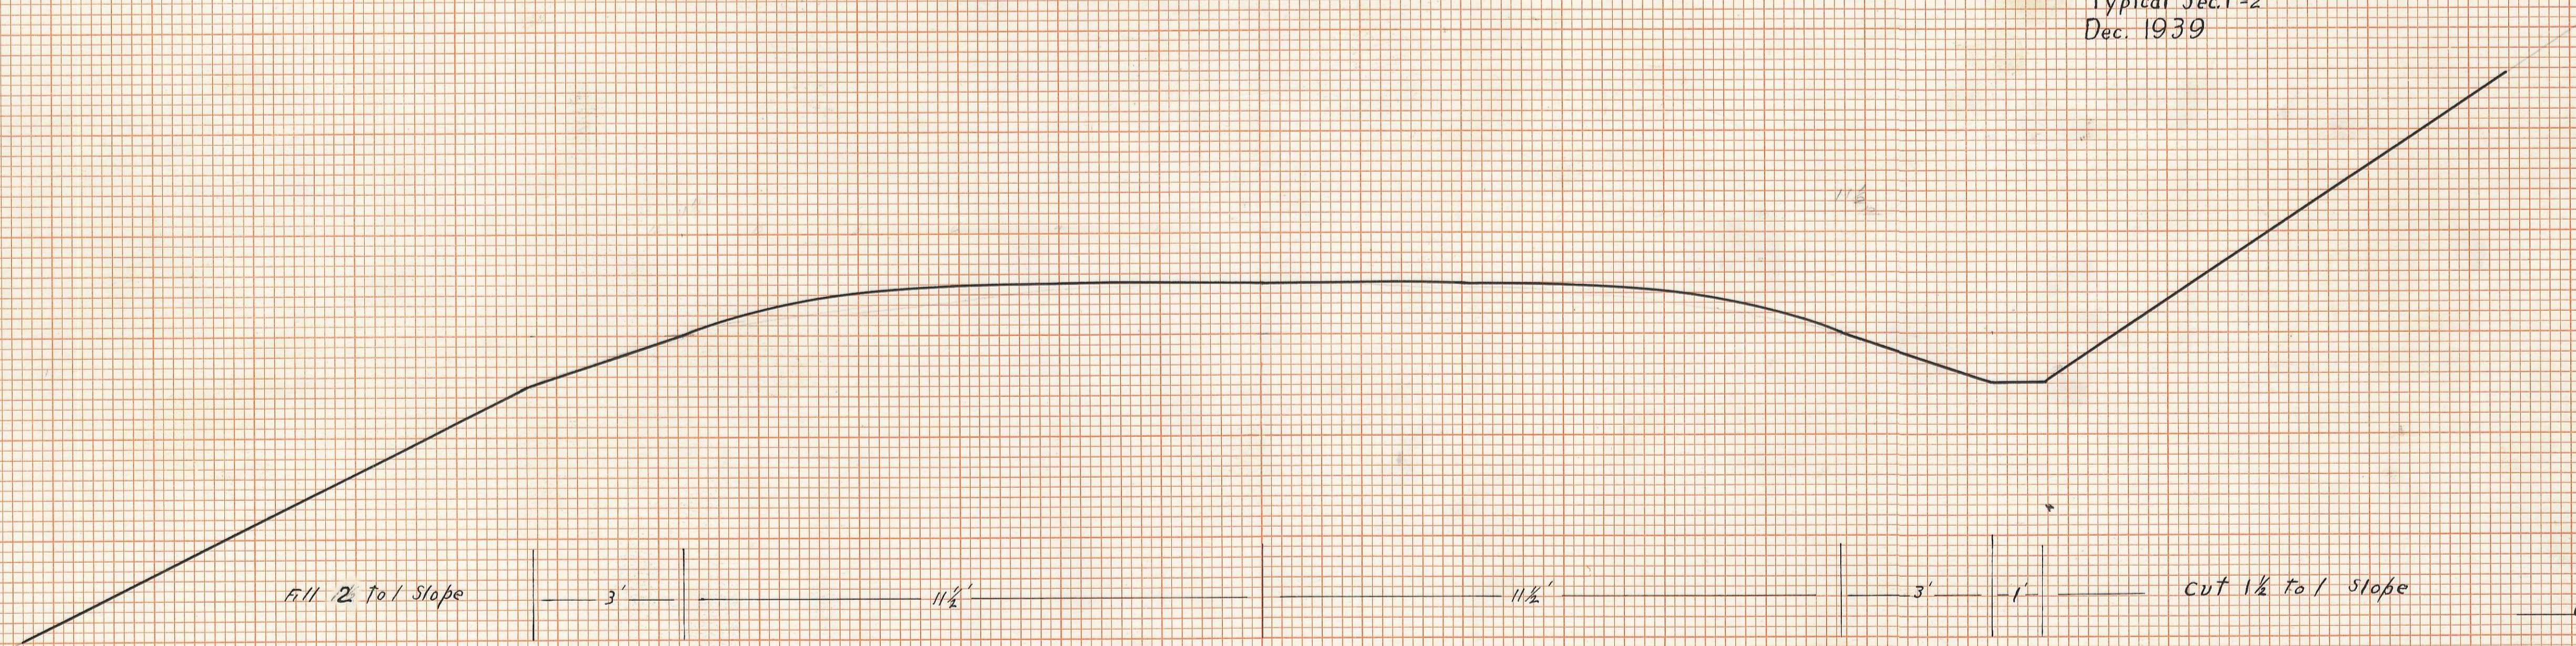

Approved
Date Dec 22, 1939

Ernest L. Schaal
County Engineer

DRAWN IN AUTOCAD
Scanned 2013
ROAD PROFILES NOT SCANNED