

99

I hereby certify that the sections of Township Roads shown hereon have been constructed in accordance with the plans and specifications.

Date: 2-8-78 Oliver A. Smith  
DISTRICT DEPUTY DIRECTOR

I find that the sections of roads as shown by the cross-hatched areas have been constructed in a satisfactory manner and are in good repair.

Date: 2-14-78 L. GERSTNER  
HOCKING COUNTY ENGINEER

The cross-hatched area of this plan approved and accepted by us this 14 day of FEB., 1978, for maintenance and public use.


L. Taulbee  
Otto Shaw  
S. McLain

Board of Commissioners  
of Hocking County, Ohio

JOURNAL X, PAGE 98

HOC-33-4.21

Township Roads 52-A, 54

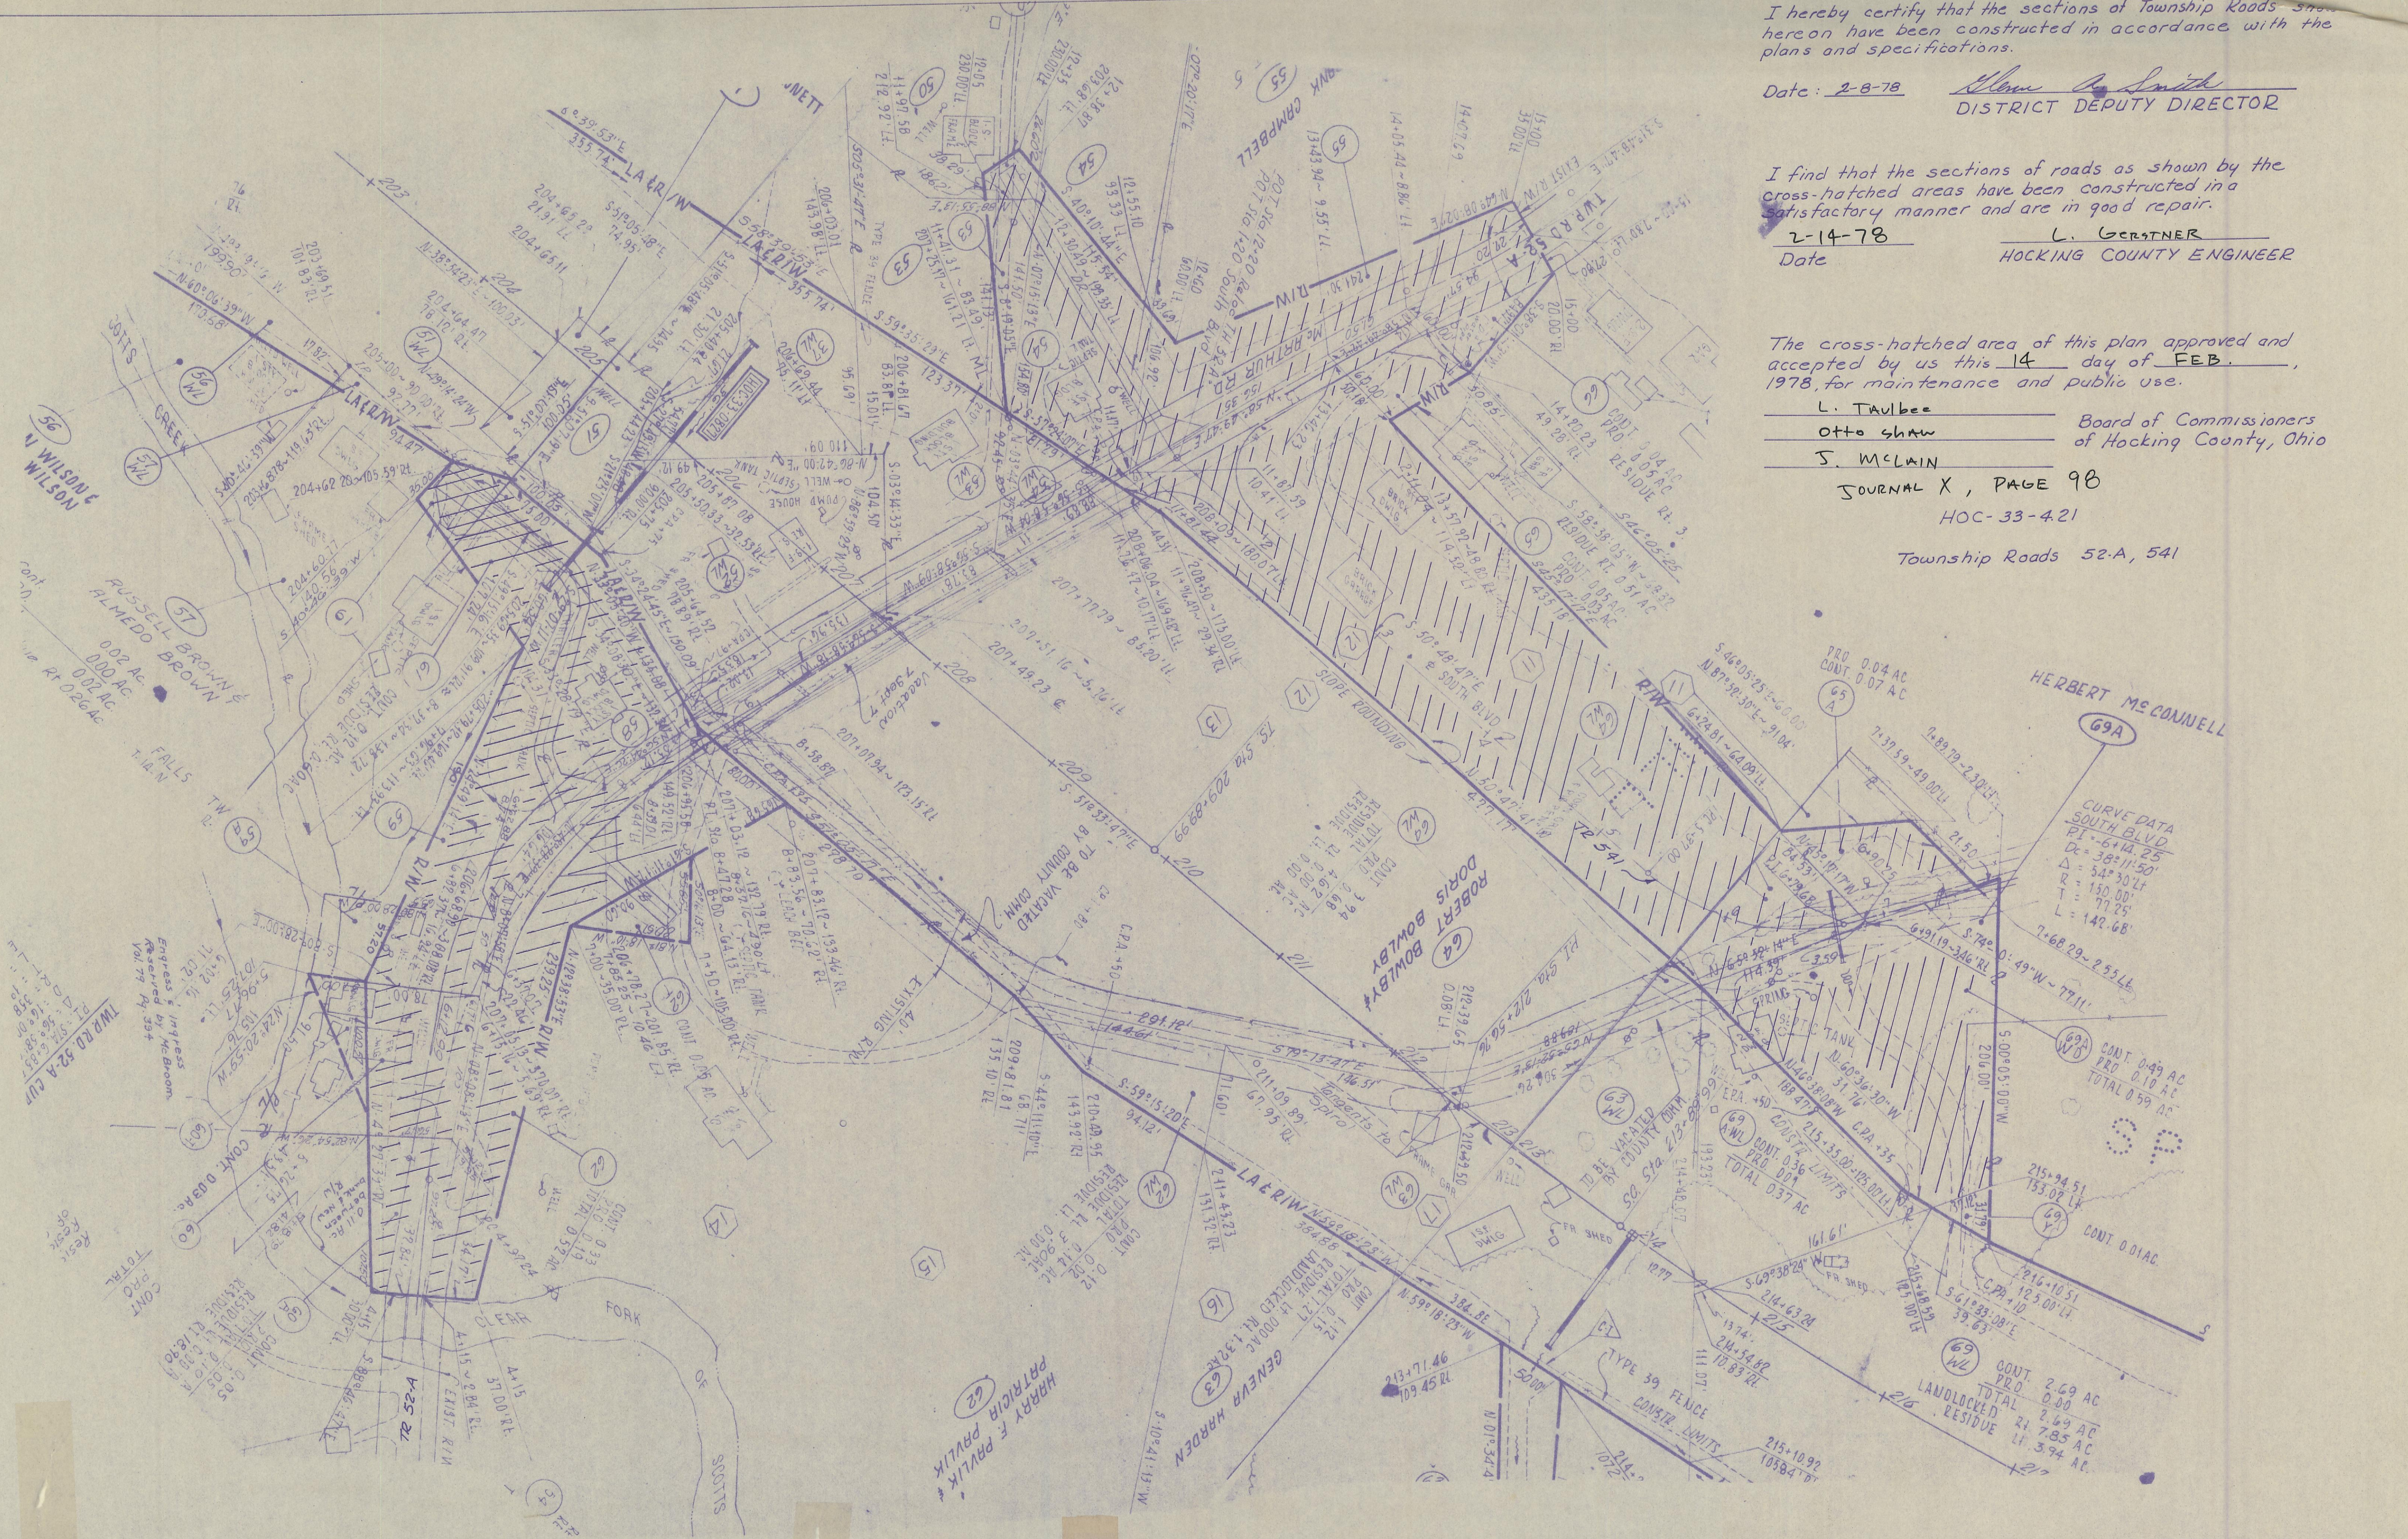

CURVE DATA  
SOUTH BLVD  
PI = 614.25  
Dc = 38°11'50"  
Δ = 54°30'41"  
R = 150.00'  
T = 77.25'  
L = 142.68'

56