


S.H. 360 Sec. K
Hocking County
RIW Plans
1933
U.S. 33

3
3

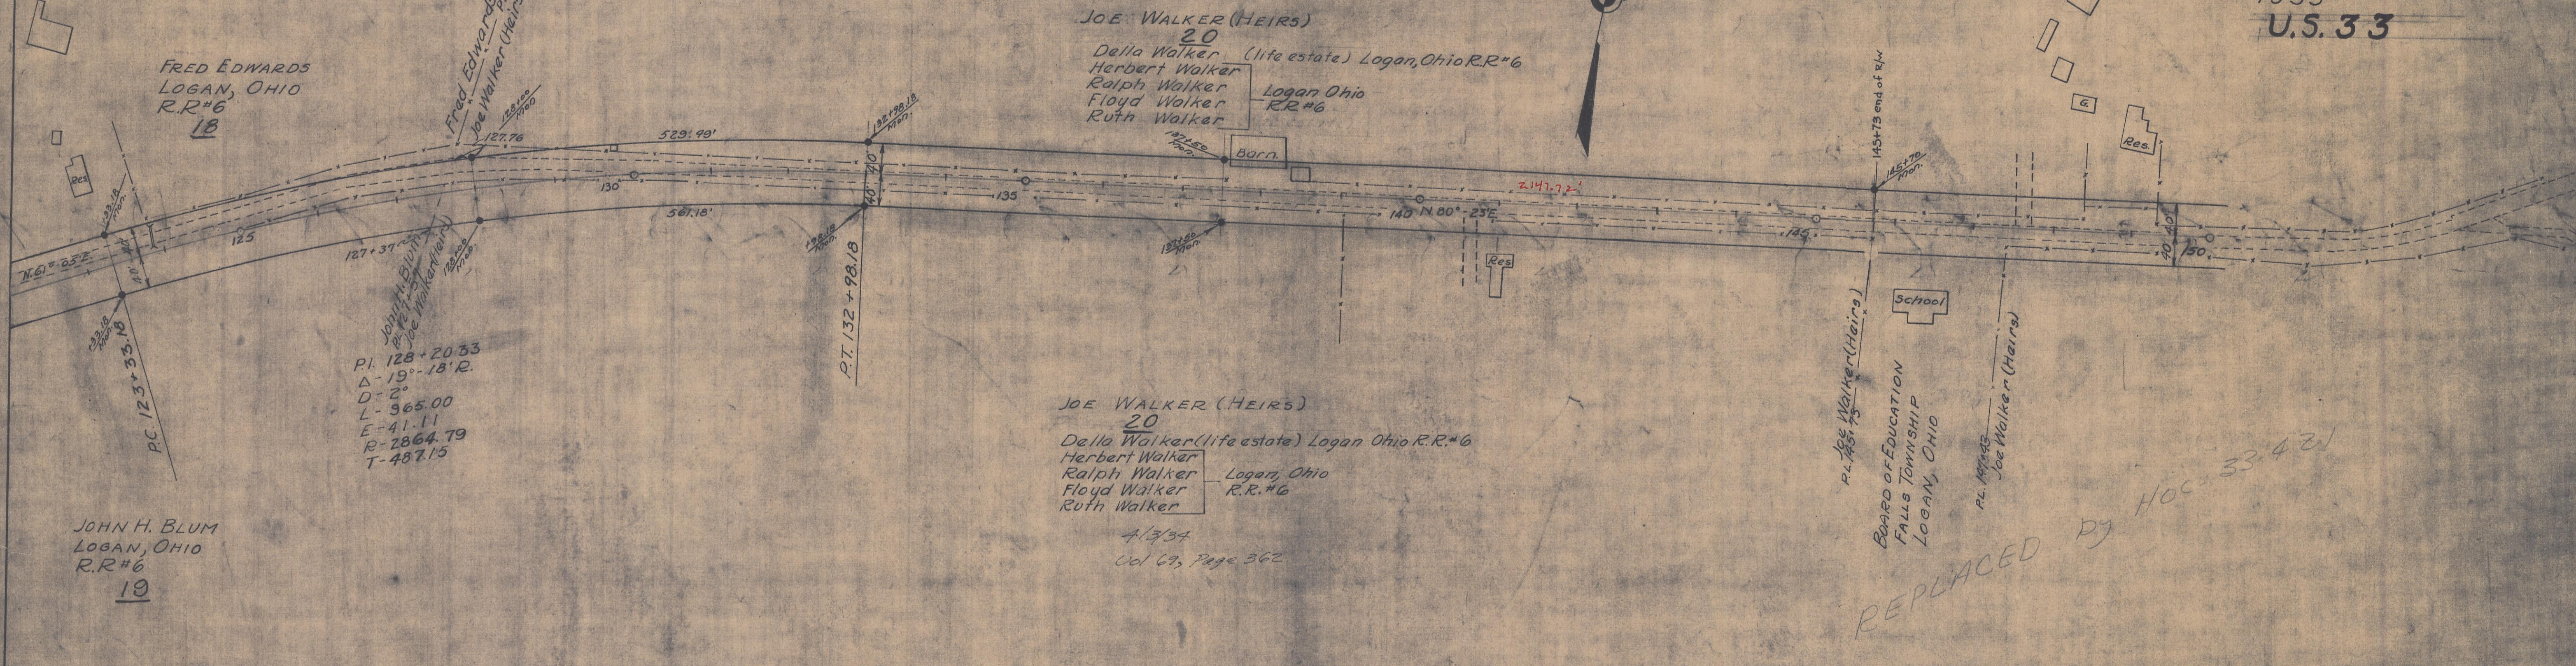

HOCKING CO. 3
S.H. 360 3
Sec. K 3