


NO.	GRANTOR	GRANTEE	INSTRUMENT	DATE	RECORD	CUST. NO.	REMARKS	
1.	Sarah A. Greene	Mineral R.R.	Grant	Jan. 9, 1867		1447	Conveys part of interest	
1	A. G. Jackson	C. & H.V. R.R.	Grant	May 1, 1874.	D. B. 40 P. 132	Sept. 23, 1909	1351	Conveys part interest
2	John S. Guitner	Mineral R. R.	Grant	May 17, 1867	D. B. 40 P. 194.	Sept. 23, 1909	1542	
3	State of Ohio	C. & O. Ry.	Deed	June 30, 1937	D. B. 74 p. 151.	July 28, 1937	2518	Parcel # 1 in deed.
4	State of Ohio	C. & O. Ry.	Deed	June 30, 1937	D. B. 74 p. 151.	July 28, 1937	2518	Parcel # 2 in deed.

Note: "CUST. NO." refers to deed number in Hocking Valley District.

REVISIONS	REFERENCE	DATE PLOTTED	BY
1. Line Schedule		2-4-34	EWL
2. R/W from State of Ohio - Parcels 3 & 4	Deed No. 2518	11-19-37	C.V.L.
3. 2nd Track Retired	C.E. Dwg. # 12388	3-30-38	F.A.O.
4. R/W Movements - Sheets 3 & 4	C.E. Dwg. # 1208-16	2-9-38	D.E.R.
5. Road Crossings	Field Check 118	8-27-39	D.L.A.
6. Fence Relocated on R/W Line	R.E. File 13075	3-20-44	C.L.T.



RIGHT OF WAY AND TRACK MAP
THE HOCKING VALLEY RY. CO.
HOCKING DIVISION

STATION 2105+50 TO STATION 2160+50
SCALE 1"=100' NOVEMBER 10, 1917.

OFFICE OF VALUATION ENGINEER
COLUMBUS, OHIO.