


ALFRED'S Addition To The Village of LOGAN.

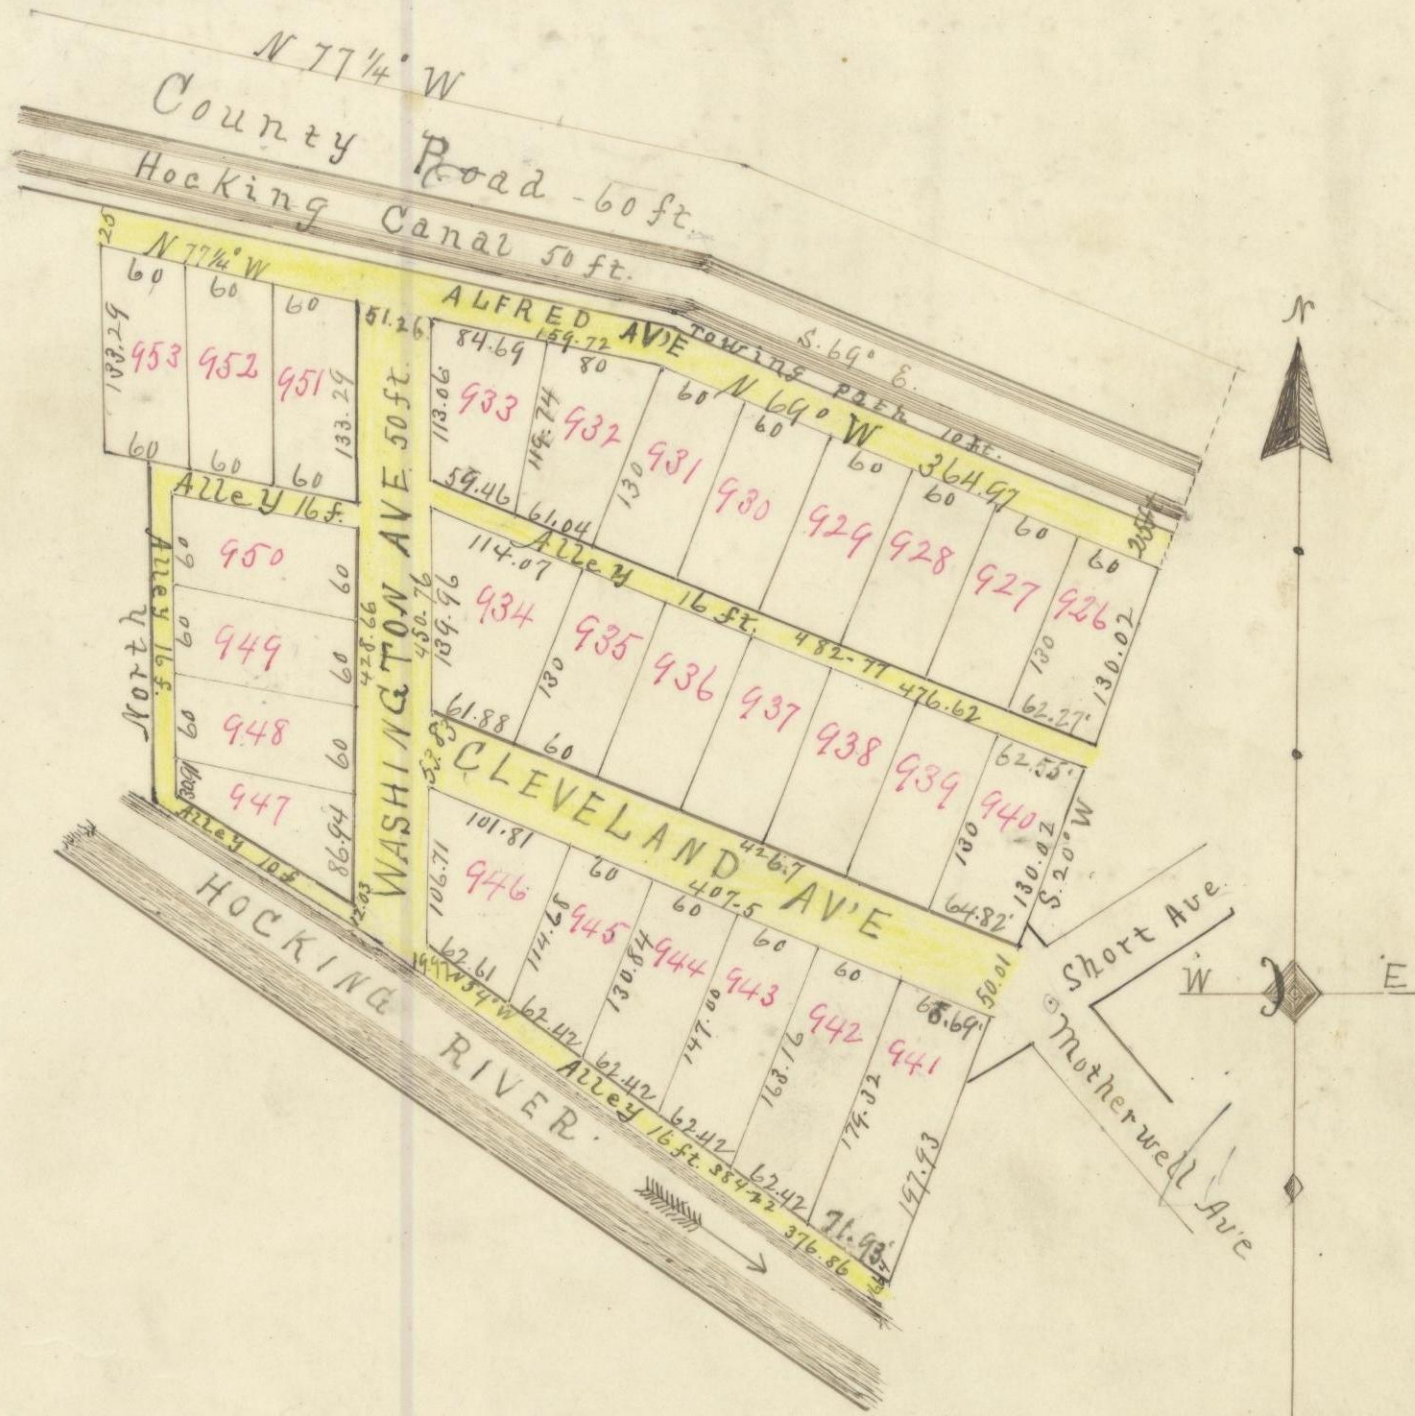

Plat of Subdivision of Fractional Lot No. 9 Section No. 10 And Lots No. 1 & 13 Section No. 11 and Lots No. 173, 174 & 175 of Northingtons Addition to the Village of Logan Hocking County Ohio

I hereby certify that the measurements, angles and bearings recorded on the above plat are correct and in accordance with survey made by James Davis County Surveyor of Hocking County and dated February 1892.

Frank A. Alfred, C.E.

The State of Ohio, Franklin County, ss:

Be it remembered, that on this 22nd day of May A.D. 1893 personally appeared before me the undersigned authority a Notary Public within and for said County, Mary L. Alfred and George W. Alfred her husband who acknowledged the giving, granting and dedicating of the Streets and Alleys in the above and foregoing Plat, to the incorporated Village of Logan in Hocking County Ohio for the uses and purposes therein expressed, as their free and voluntary act and deed

Signed, Sealed and acknowledged in the presence of Frank M. Raymond - Alice McWhirter

Mary L. Alfred
George W. Alfred

Signed, Sealed and acknowledged by said Mary L. Alfred and George W. Alfred in our presence and in the presence of each other, the day and year first above written, as witness my signature and Notarial seal of said date.

This is to Certify that on the 18th day of June 1893 the Alfred's Addition, as above Platted was accepted by the Council of the Village of Logan as a portion of said Village

J. P. Rochester, Pres. Council - J. Bruce Tolison Clerk Council
Received June 28th 1893 at 1 o'clock P.M.
Recorded June 29th 1893 - D. M. O'Hara County Recorder