


Addition of Bright and Wright
Assignees of L. A. Culver
to the Village of Logan

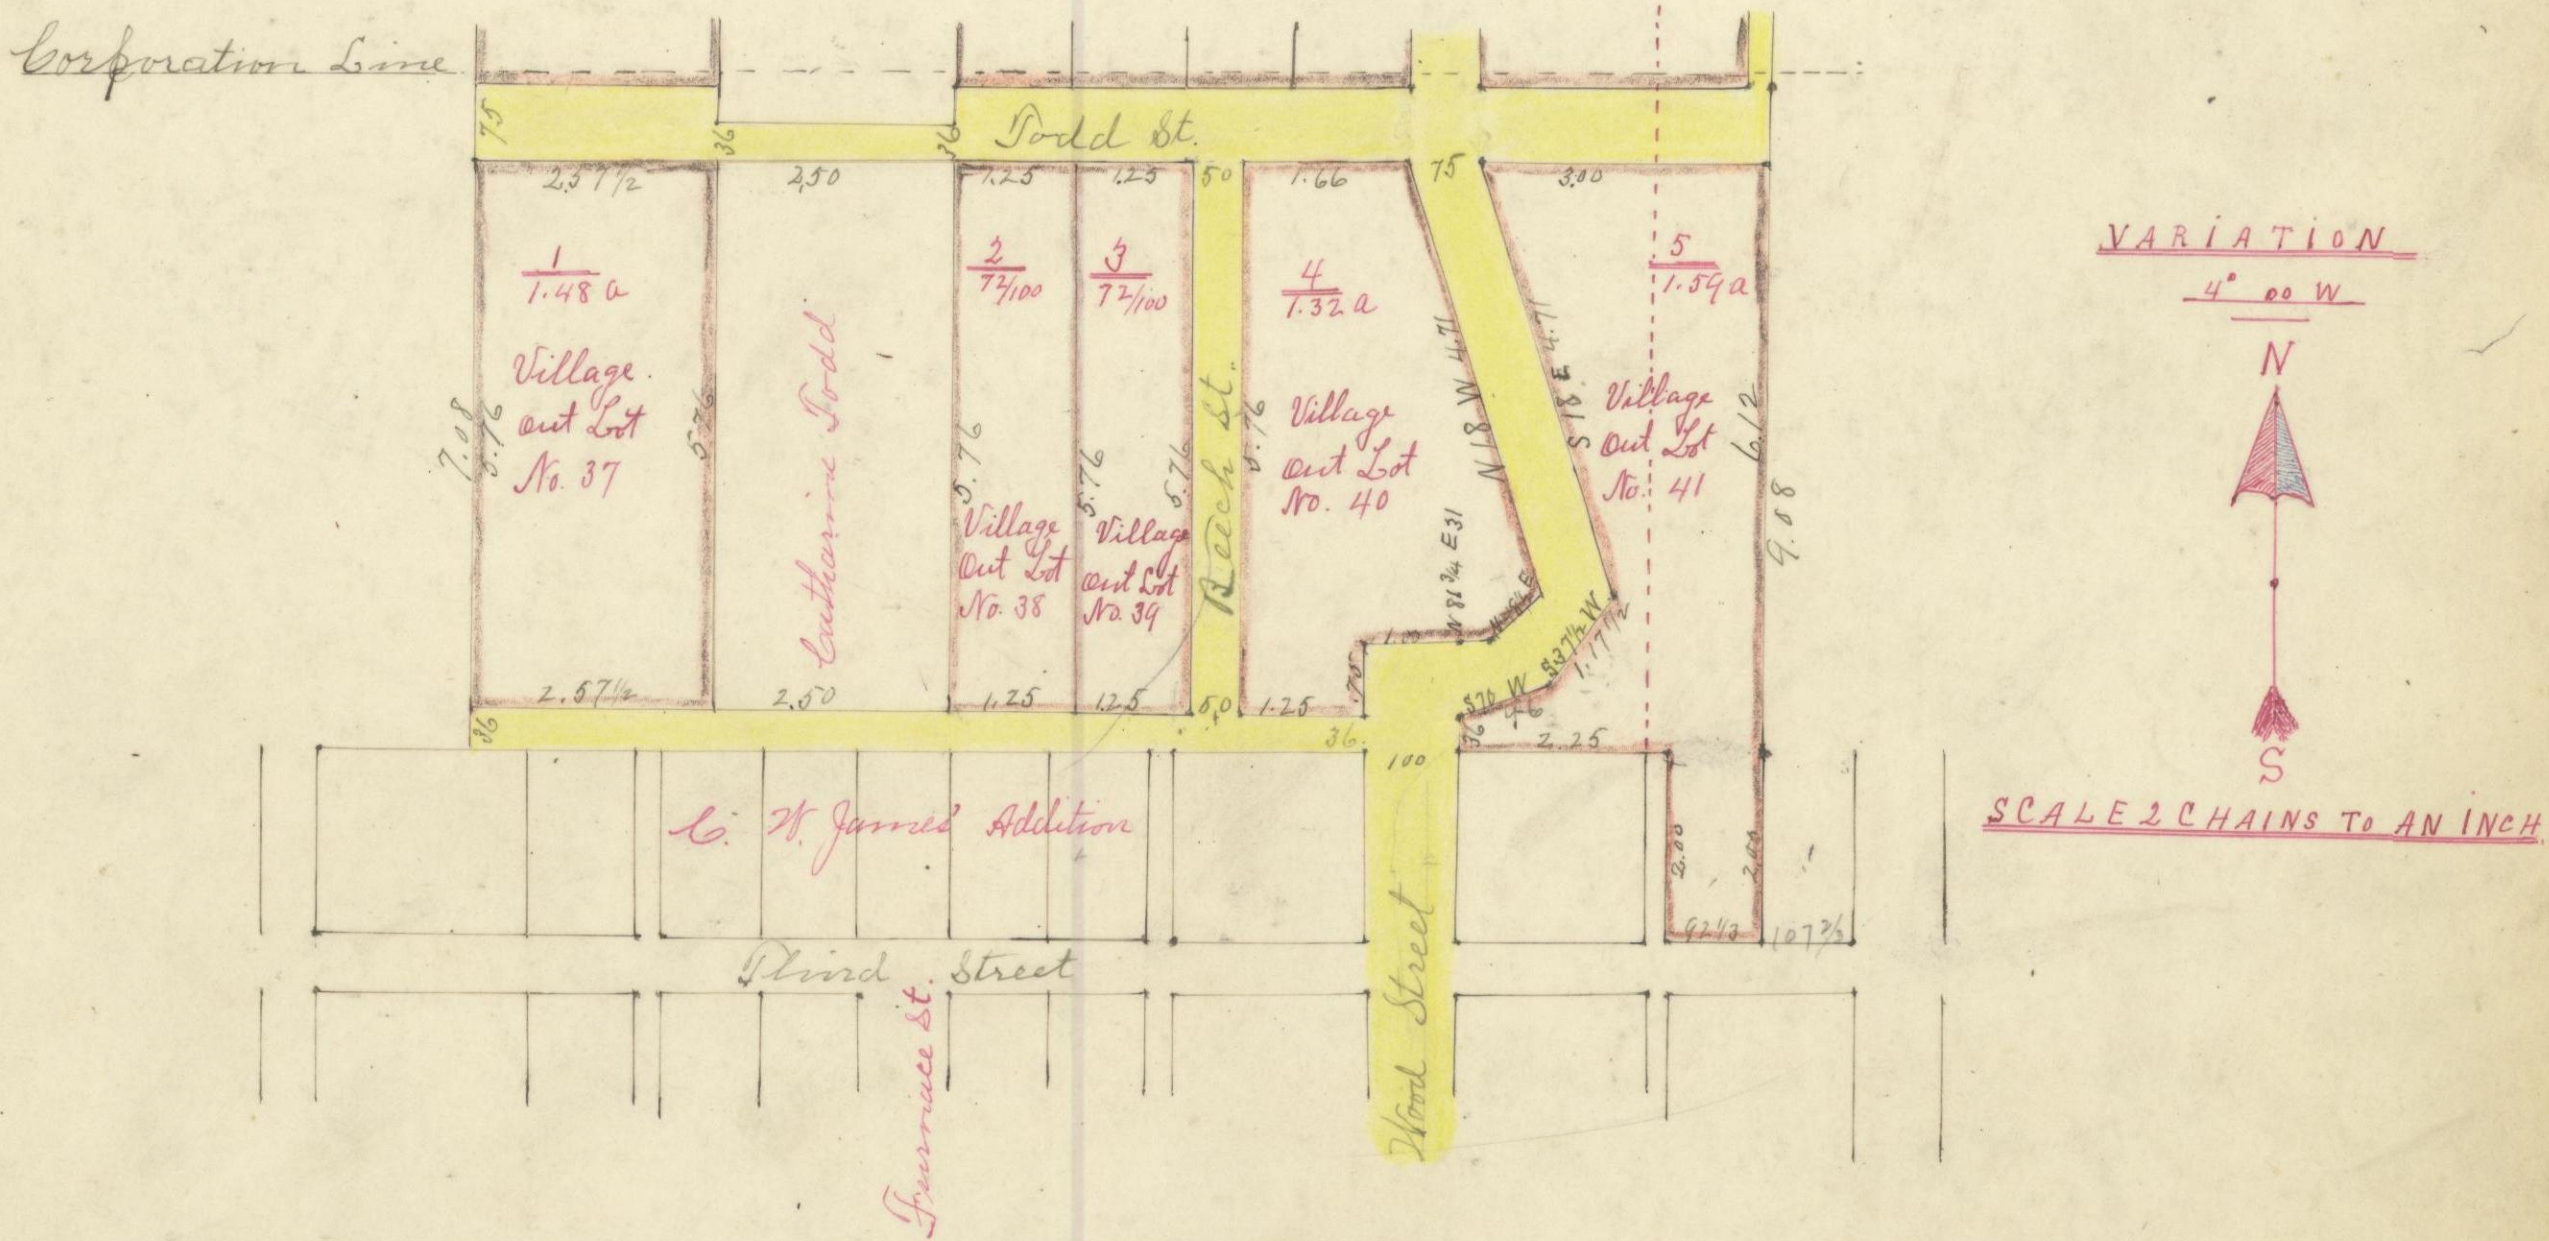

I hereby certify the foregoing to be a correct Plat of an Addition of Out Lots to the Village of Logan Hocking County, Ohio, Being a part of Fractional Lots No. 9 & 21 Section No. 11, Township No. 14, Range No. 17 Hocking County Ohio, said tract contains five lots as designated by the plat.

Surveyed May 1893 By James Davis, S. H. C. O.

We S. H. Bright and O. W. H. Wright, Assignees of L. A. Culver, proprietors of the foregoing Addition to the Village of Logan, do set apart for public use all the foregoing Streets or ways as shown thereon

S. H. Bright } Assignees of
O. W. H. Wright } L. A. Culver

State of Ohio, Hocking County, ss.

Be it remembered, that on this first day of June 1893 personally appeared before me the undersigned a Notary Public in and for said County and State S. H. Bright and O. W. H. Wright Assignees of said L. A. Culver and proprietors of the lands described in the above plat and acknowledged the signing hereof and the correction of said plat for the uses and purposes above mentioned.

Jno. A. Smith, Notary Public (Seal)

Logan, Ohio July 10th '93

This is to certify that on the 7th day of July, 1893, at a special session of the Council of the Village of Logan, an ordinance was passed accepting certain Streets and Alleys in the Culver Assignees Addition as platted hereon, and that said ordinance has been duly published according to law.

Attest J. Bruce Dollison, Clerk (Seal)
J. P. Rochester, Pres Council

Received August 7th 1893 at 11 o'clock A.M.

Recorded August 8th 1893

D. M. O'Hare, Recorder