


4.147 Ac. Lots
 0.622 Ac. ROAD
 4.769 ACRES TOTAL
 SCALE: 1" = 100'
 AUG. 1971

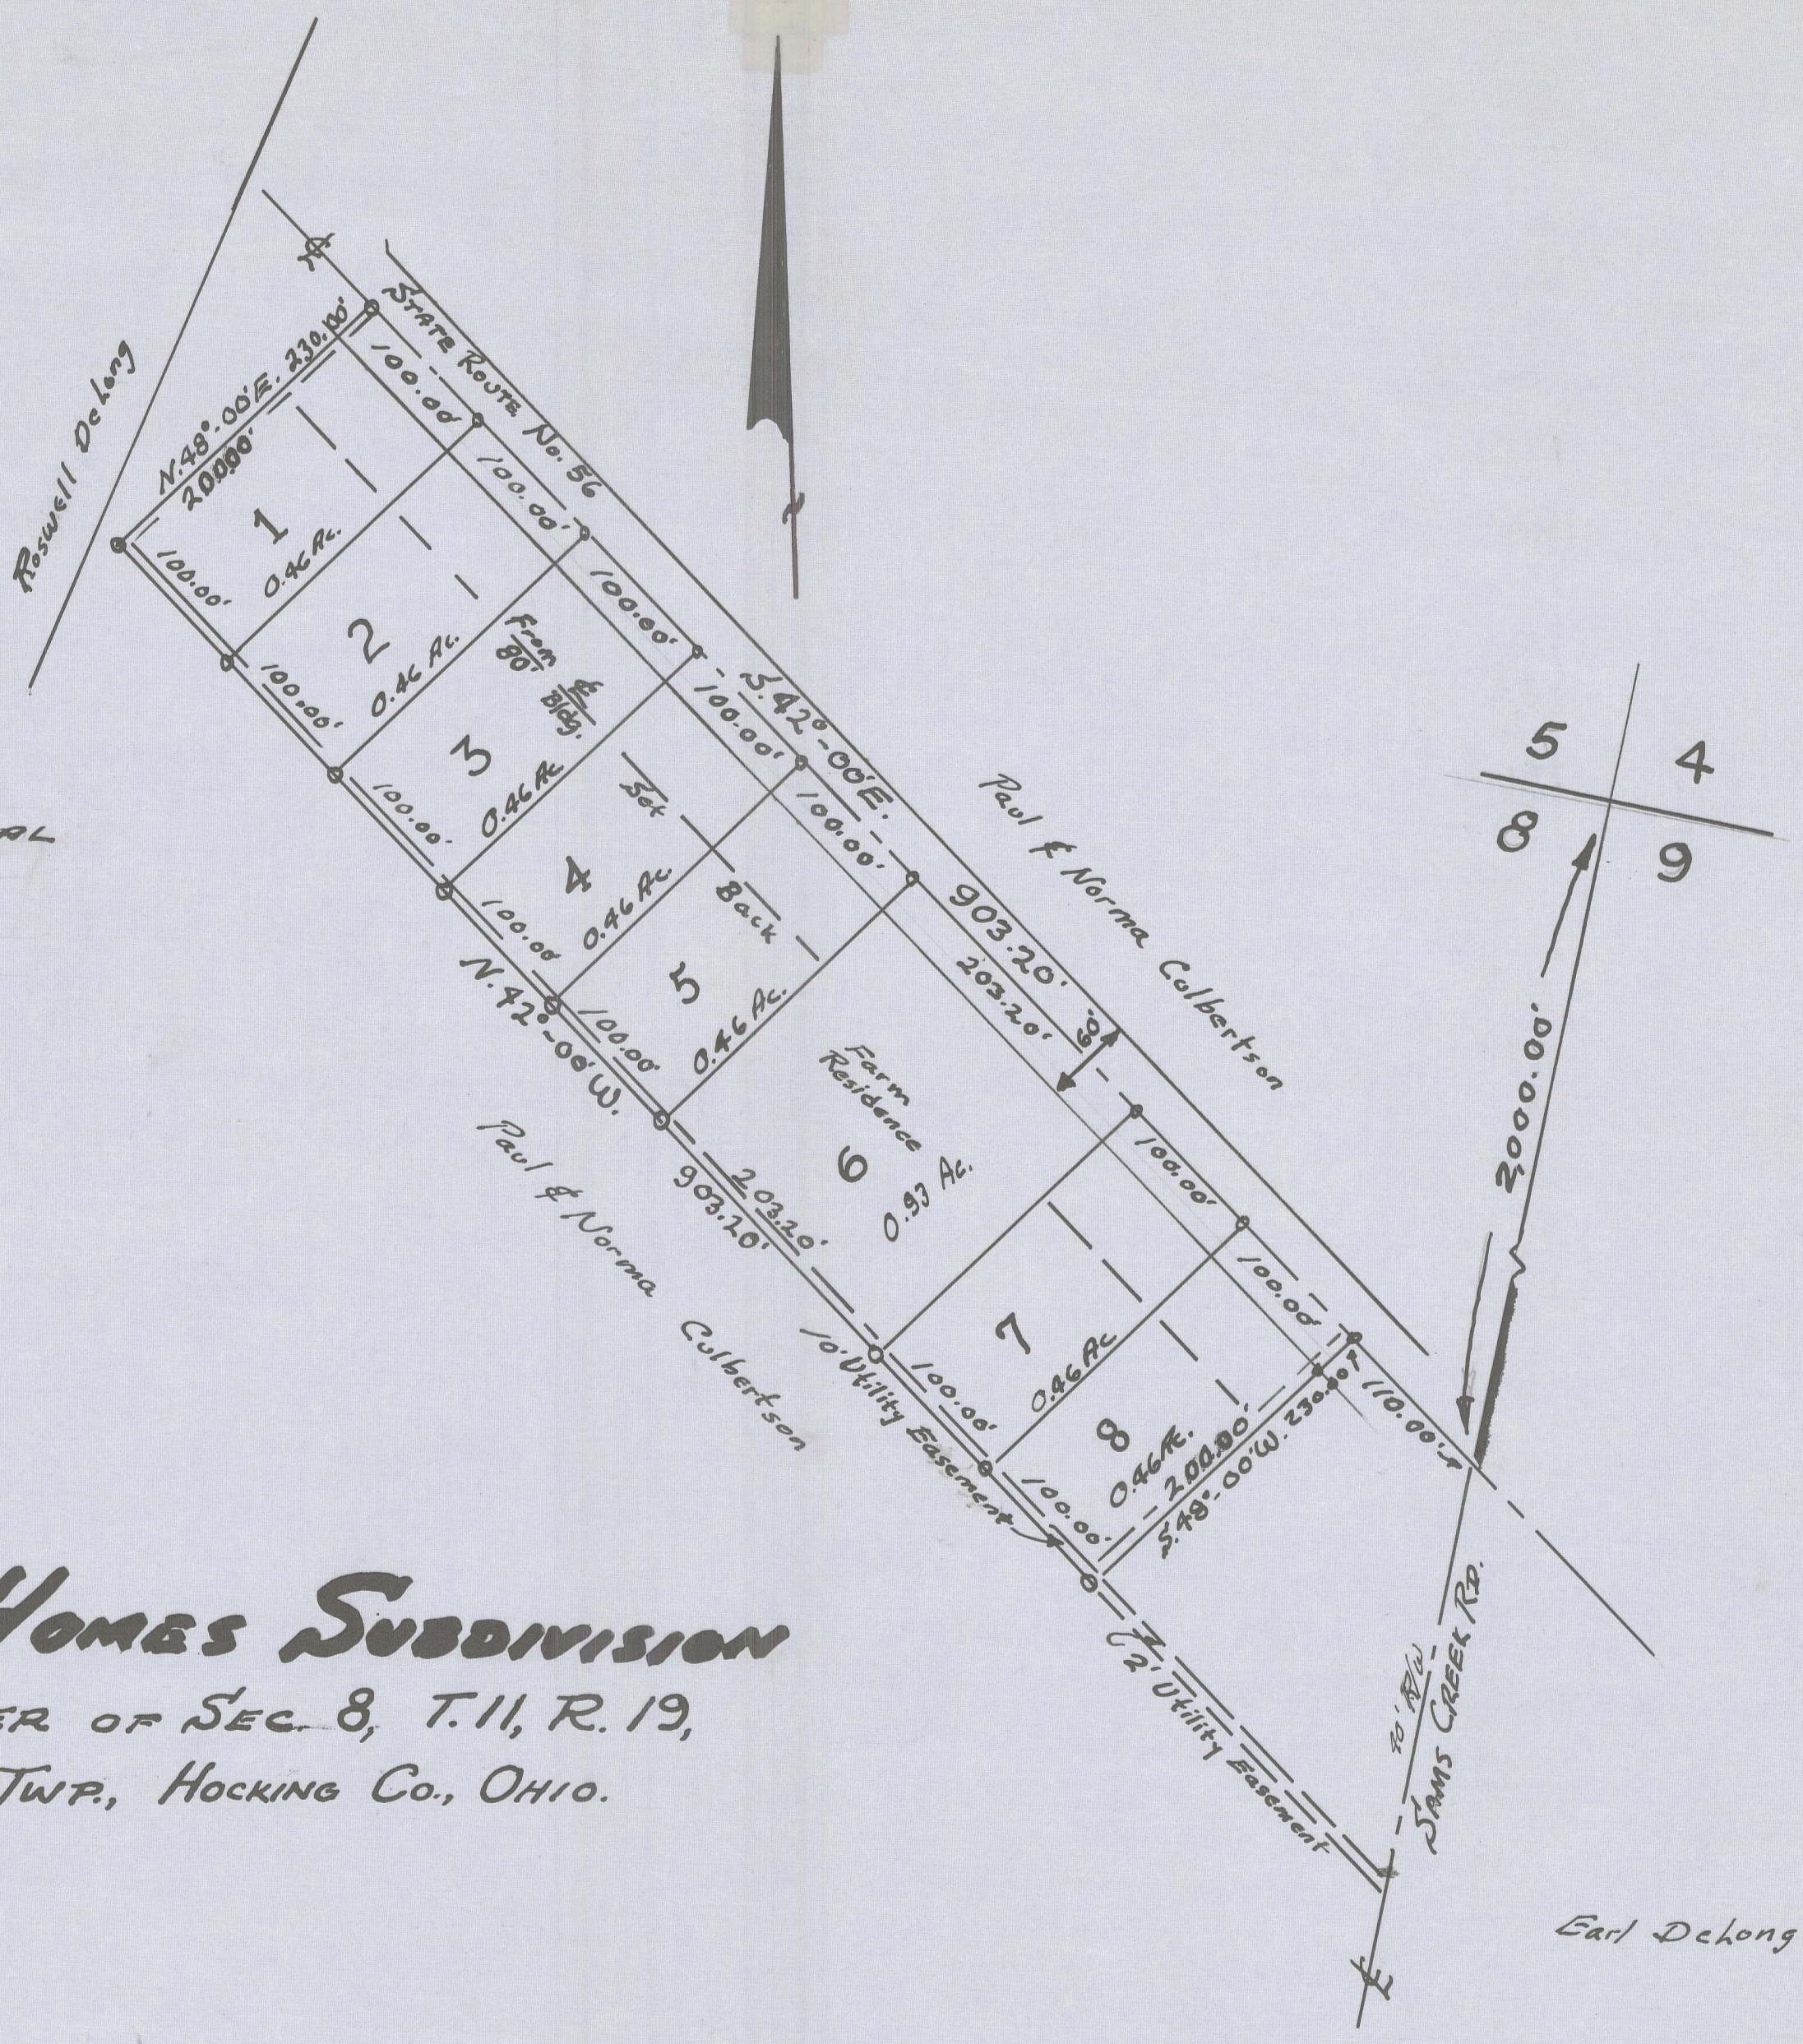

C.F.C. HOMES SUBDIVISION
 N.E. QUARTER OF SEC. 8, T. 11, R. 19,
 SALT CREEK TWP., HOCKING CO., OHIO.

32209 12/11/77 See Affidavit in Misc. Record 4 Page 352
 Correcting distances on this plat.
 Esther Carpenter
 Hocking Co. Recorder

CERTIFICATION

Situated in the Township of Salt Creek, County of Hocking,
 State of Ohio, and being of Section No. 8, Township No. 11,
 Range No. 19, Virginia Military Survey No. _____
 Containing 4.769 acres and being a part of the same tract as con-
 veyed to Paul & Norma Culbertson and described in the deed recorded
 in Deed Record No. F Page No. 18, Recorder's Office, Hocking
 County, Ohio. The undersigned Paul & Norma Culbertson hereby
 certify that the attached plat correctly represents their "C.F.C.
Homes Subdivision" a subdivision of lots 1 to
8 inclusive, do hereby accept this plat of same and dedicate
 to public use as such, all or parts of the roads, boulevards, cul de sacs, parks, planting
 strips, etc. shown herein and not heretofore dedicated.

The undersigned, being all the owners and lien holders of the lands herein platted
 further agrees that any use or improvement made on this land shall be in conform-
 ity with all existing valid zoning, platting, health or other lawful rules and
 regulation of Hocking County, Ohio, for the benefit of himself and all other subsequent
 owners or assigns taking title from, under or through the undersigned.

The dimensions of the lots and streets are shown on the plat in feet and decimal
 parts thereof. Easements shown on this plat are for the construction, operation,
 maintenance, repair, replacement or removal of water, sewer, gas, electric, telephone,
 or other utility lines or services, and for the express privilege of removing any and
 all trees or other obstructions to the free use of said utilities and for providing
 ingress and egress to the property for said purposes and are to be maintained as
 such forever. Easements are reserved where indicated on the plat for public
 utility purposes above and beneath the surface of the ground.

In Witness whereof Paul & Norma Culbertson have hereunto
 set their hands this 4th day of January, 1972.
 Witness Linda Kay Benson-Lauer Signed Paul Culbertson
Judith Kay Byler Norma Culbertson

Surveyed and Platted by Robert K. Hintze
 Surveyor

I hereby certify that I have surveyed the premises and prepared the
 attached plat, and the same is correct

By Robert K. Hintze
 Registered Surveyor No. 5179

STATE OF OHIO
 COUNTY OF HOCKING
 Before me a Notary Public in and for said County personally came
Paul & Norma Culbertson who acknowledged the signing
 of the foregoing instrument to be their voluntary act and deed for the uses and
 purposes therein expressed.
 In Witness Whereof, I have hereunto set my hand and affixed my official seal
 this 4th day of JANUARY, 1972. Linda Kay Benson-Lauer
 My Commission expires March 4, 1975 Notary Public

COUNTY APPROVAL
 Approved this 30th day of December, 1971.
Hocking County Health Dept.
Donald A. Roberts
 Clerk of the Board.

Approved this 22 day of Dec., 1971.
George A. Mara
 Hocking County Engineer

Approved this _____ day of _____, 19____.
 Sec. Hocking County Planning Commission

Approved and accepted this _____ day of _____, 19____, and the roads
 boulevards, etc. herein dedicated to public use are hereby accepted as such
 for the County of Hocking, State of Ohio

Grant Smith
James R. McLean
 Hocking County Commissioners

Transferred this 4 day of JAN, 1972.
Leonard A. Myers
 Hocking County Auditor #10.00

Filed for Record this 4 day of January, 1972 at 2:15 P.M.
 Recorded this 4 day of January, 1972, in Plat Book F,
 Page No. 18.

Esther Carpenter
 Hocking County Recorder
Deputy Recorder