


DEDICATION PLAT
CITY OF LOGAN
HOCKING COUNTY
FALLS TOWNSHIP

PART OF THE EAST HALF OF SECTION 13,
TOWNSHIP 14N, RANGE 17W, CITY OF LOGAN,
TOWNSHIP OF FALLS, COUNTY OF HOCKING, STATE OF OHIO

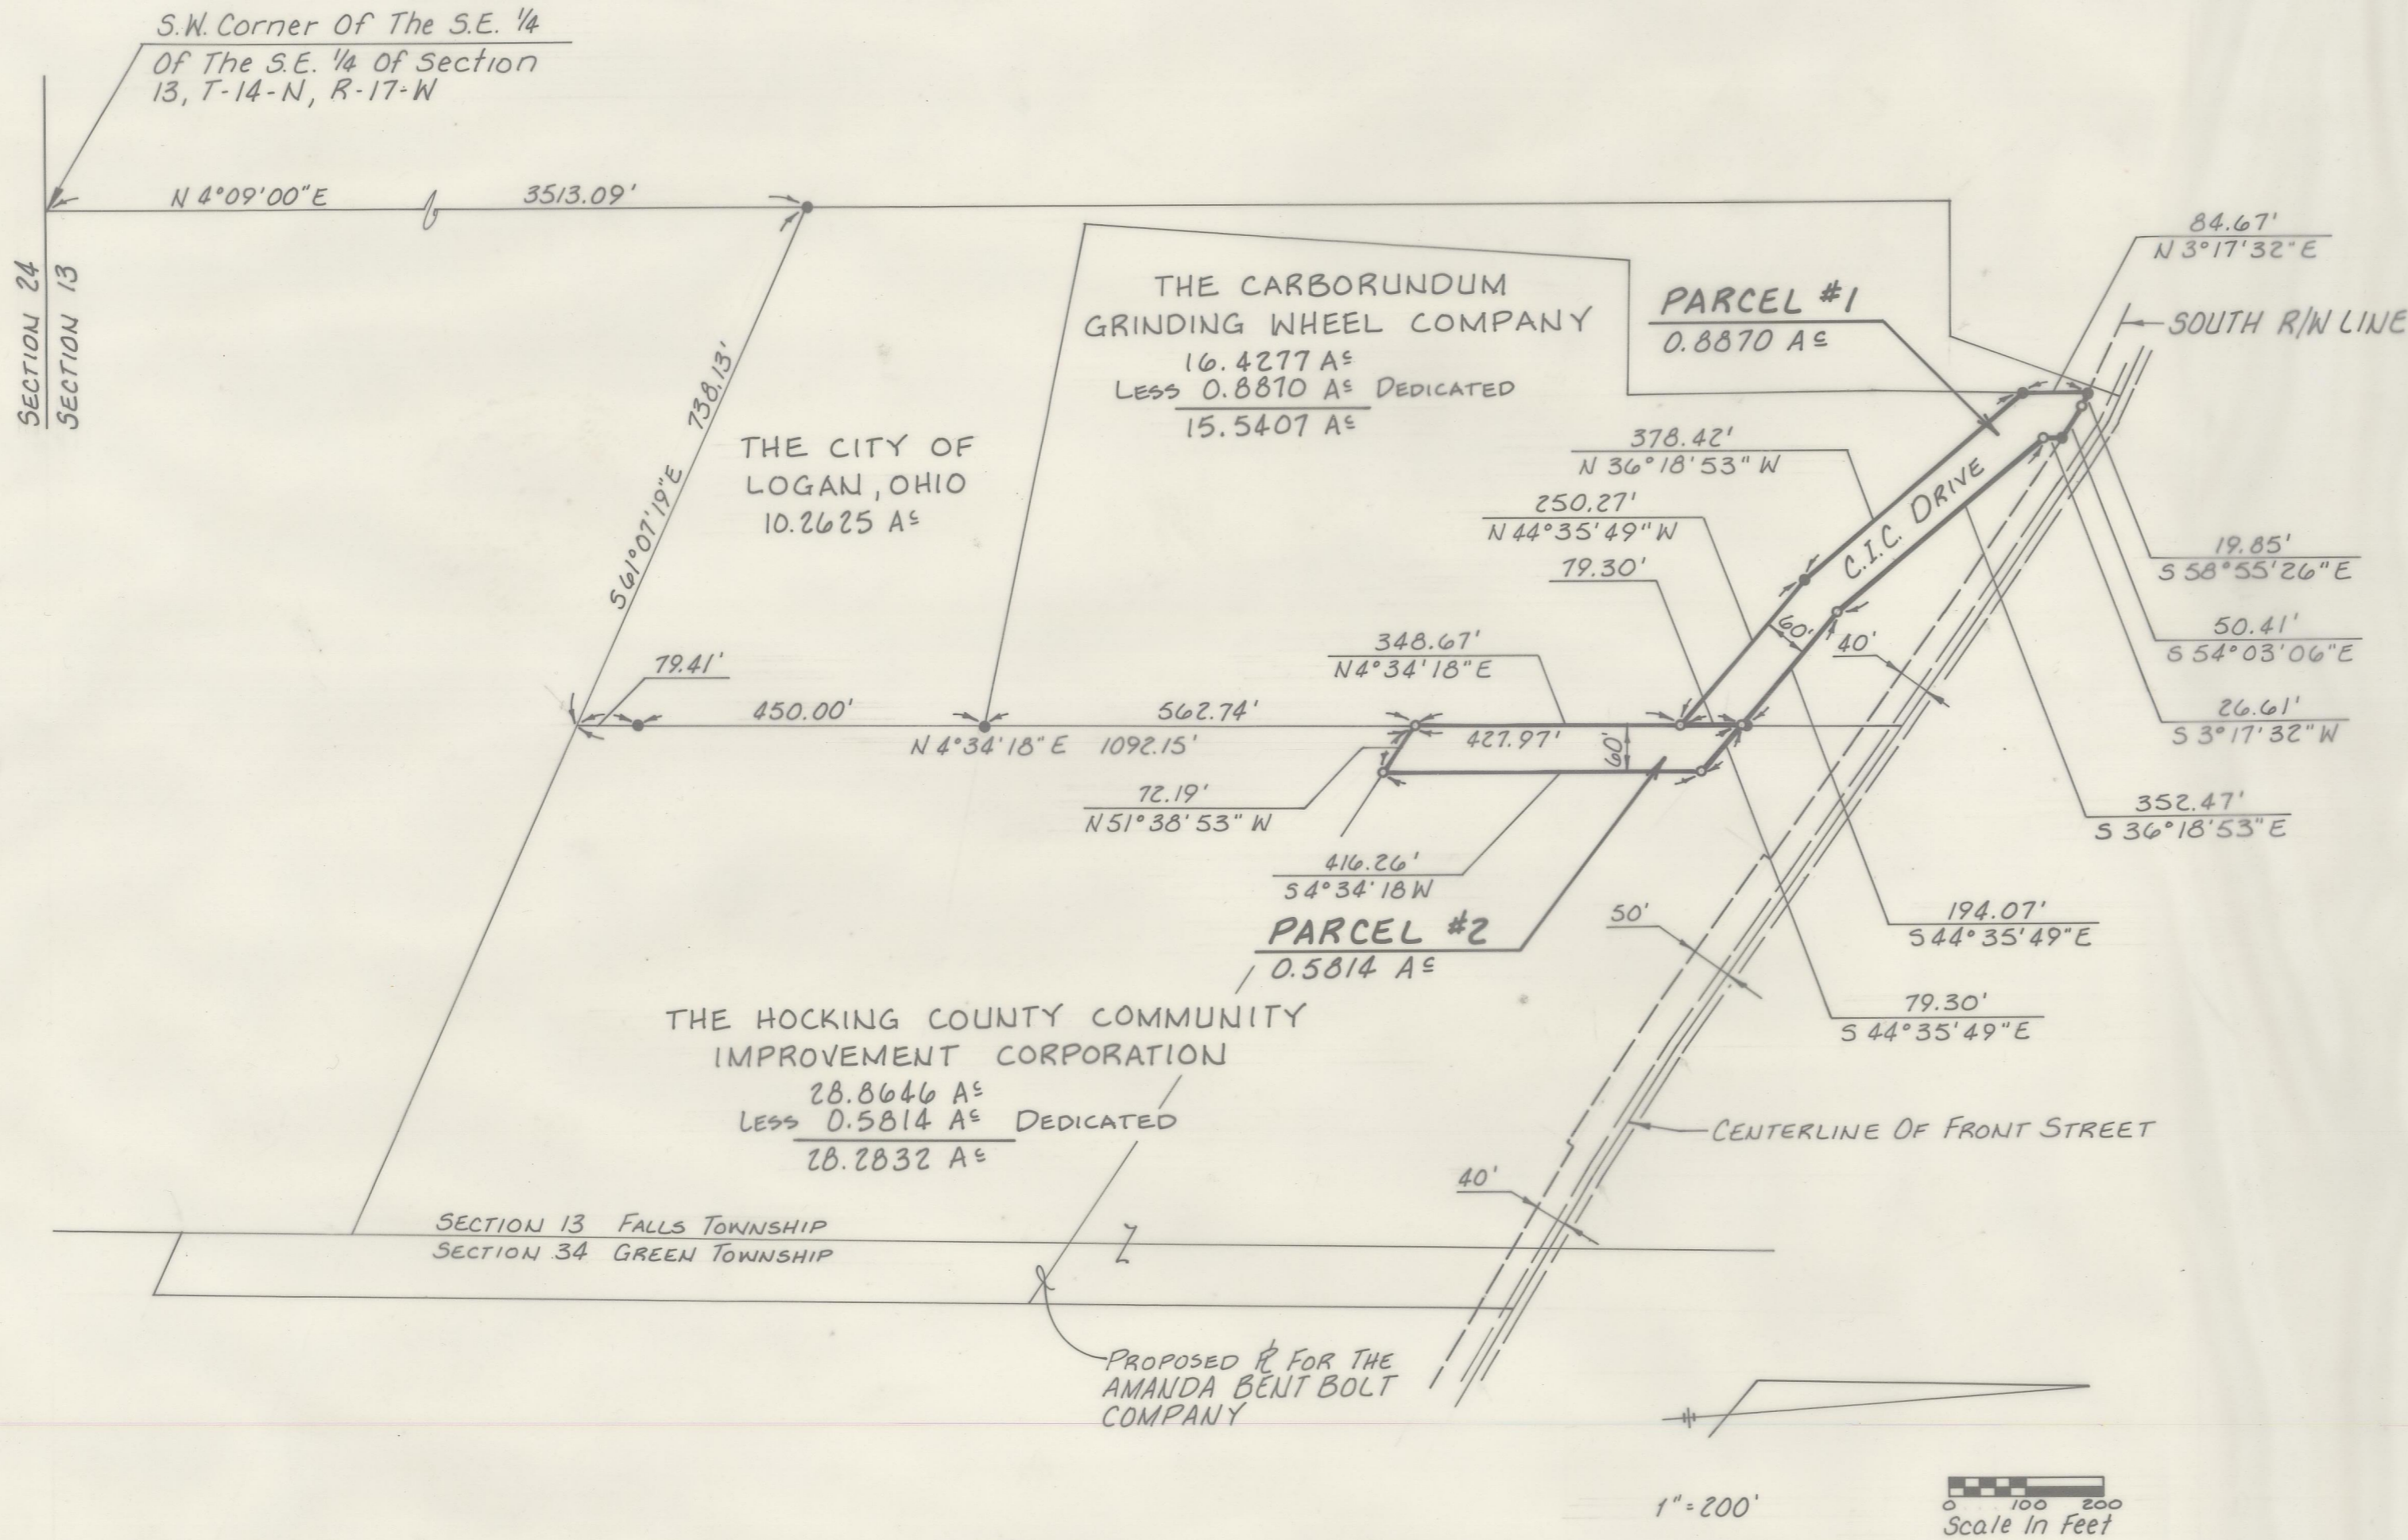

NOTE

The Base Bearings Along The South Right-Of-Way Line Of Front Street Were Taken From A Previous Survey Made By William R. Shaw & Associates, Inc., Dated February 20, 1984 & Are The Same Bearings As Used In The Grantor's Deed Recorded March 2, 1984, In Record Of Deeds Of Hocking County, Ohio, Volume 191, Page 1.

LEGEND

- Iron Pin Found
- Iron Pin Set
(5/8" Rebar With Identifying ENGINEERING ASSOC. LTD. Cap)

Survey Made June 26th And August 19th, 1985

This Plat Prepared By
ENGINEERING ASSOCIATES, LTD.
Wooster, Ohio

I Certify This Plat To Be Correct To
The Best Of My Knowledge

William R. Hartnagel
William R. Hartnagel R.S.#5481

Oct. 29, 1985
Date

STATEMENT OF THE CARBORUNDUM GRINDING WHEEL COMPANY

KNOW ALL MEN BY THESE PRESENT, THAT WE THE UNDERSIGNED, OWNERS OF THE LAND SHOWN ON THIS PLAT, SITUATED IN THE STATE OF OHIO, COUNTY OF HOCKING, TOWNSHIP OF FALLS, SECTION 13, CITY OF LOGAN, AND CONVEYED BY DEED OF RECORD IN DEED BOOK 191 PAGE 01 AS RECORDED IN THE HOCKING COUNTY RECORDER'S OFFICE, HAVE CAUSED A PORTION THEREOF, IDENTIFIED AS PARCEL NO. 1 TO BE SURVEYED AND PLATTED AS SHOWN, AND DO HEREBY ACKNOWLEDGE THIS TO BE OUR OWN FREE ACT AND DEED AND ALSO DO HEREBY DEDICATE SAID PARCEL NO. 1 CONTAINING 0.8870 ACRES, MORE OR LESS, TO PUBLIC USE FOREVER.

THE UNDERSIGNED FURTHER AGREES THAT ANY USE OR IMPROVEMENTS MADE ON THE LAND SHALL CONFORM WITH ALL EXISTING VALID ZONING, PLATTING, HEALTH OR OTHER LAWFUL RULES AND REGULATIONS OF THE STATE OF OHIO AND THE CITY OF LOGAN FOR THE BENEFIT OF THEMSELVES AND ALL OTHER SUBSEQUENT OWNERS OR ASSIGNEES TAKING TITLE FROM, UNDER OR THROUGH THE UNDERSIGNED.

IN WITNESS WHEREOF, THE CARBORUNDUM GRINDING WHEEL COMPANY HAS CAUSED ITS CORPORATE NAME TO BE SUBSCRIBED BY ITS PRESIDENT AND SECRETARY THIS 1st DAY OF November, 1985.

IN PRESENCE OF WITNESSES OWNERS
Linden N. Townsend (witness to book) William J. Marchetti, President
Marcus J. Myers (witness to book) Robert L. Coulter, Secretary

STATE OF OHIO
HOCKING COUNTY SS

BEFORE ME, A NOTARY PUBLIC, IN AND FOR SAID COUNTY PERSONALLY APPEARED William J. Marchetti, PRESIDENT AND Robert L. Coulter SECRETARY, OF THE CARBORUNDUM GRINDING WHEEL COMPANY, THE CORPORATION WHICH EXECUTED THE FOREGOING INSTRUMENT, WHO ACKNOWLEDGED THAT THEY DID SIGN SAID INSTRUMENT AS SUCH PRESIDENT AND SECRETARY IN BEHALF OF SAID CORPORATION, AND THAT SAID INSTRUMENT IS THEIR FREE ACT AND DEED INDIVIDUALLY AND AS SUCH PRESIDENT AND SECRETARY AND THE FREE AND CORPORATE ACT AND DEED OF SAID CARBORUNDUM GRINDING WHEEL COMPANY.

IN TESTIMONY WHEREOF, I HAVE HEREUNTO AFFIXED MY NAME AND OFFICIAL SEAL AT Logan, OHIO, THIS 1st DAY OF November, 1985.

My Commission expires does not expire Charles A. ... NOTARY PUBLIC, OHIO

STATEMENT OF THE HOCKING COUNTY COMMUNITY IMPROVEMENT CORPORATION

KNOW ALL MEN BY THESE PRESENT, THAT WE THE UNDERSIGNED, OWNERS OF THE LAND SHOWN ON THIS PLAT, SITUATED IN THE STATE OF OHIO, COUNTY OF HOCKING, TOWNSHIP OF FALLS, SECTION 13, CITY OF LOGAN, AND CONVEYED BY DEED OF RECORD IN DEED BOOK 194, PAGE 616, AND DEED BOOK 191, PAGE 09, AS RECORDED IN THE HOCKING COUNTY RECORDER'S OFFICE, HAVE CAUSED A PORTION THEREOF, IDENTIFIED AS PARCEL NO. 2 TO BE SURVEYED AND PLATTED AS SHOWN, AND DO HEREBY ACKNOWLEDGE THIS TO BE OUR OWN FREE ACT AND DEED AND ALSO DO HEREBY DEDICATE SAID PARCEL NO. 2 CONTAINING 0.5814 ACRES, MORE OR LESS, TO PUBLIC USE FOREVER.

THE UNDERSIGNED FURTHER AGREES THAT ANY USE OR IMPROVEMENTS MADE ON THE LAND SHALL CONFORM WITH ALL EXISTING VALID ZONING, PLATTING, HEALTH OR OTHER LAWFUL RULES AND REGULATIONS OF THE STATE OF OHIO AND THE CITY OF LOGAN FOR THE BENEFIT OF THEMSELVES AND ALL OTHER SUBSEQUENT OWNERS OR ASSIGNEES TAKING TITLE FROM, UNDER OR THROUGH THE UNDERSIGNED.

IN WITNESS WHEREOF, THE HOCKING COUNTY COMMUNITY IMPROVEMENT CORPORATION HAS CAUSED ITS CORPORATE NAME TO BE SUBSCRIBED BY ITS PRESIDENT AND SECRETARY THIS 10/29 DAY OF October, 1985.

IN PRESENCE OF WITNESSES OWNERS
Robert L. Coulter Edward A. ..., President
... Larry L. ..., Secretary

STATE OF OHIO
HOCKING COUNTY SS

BEFORE ME, A NOTARY PUBLIC, IN AND FOR SAID COUNTY PERSONALLY APPEARED Edward A. ..., PRESIDENT AND Larry L. ... SECRETARY, OF THE HOCKING COUNTY COMMUNITY IMPROVEMENT CORPORATION, THE CORPORATION WHICH EXECUTED THE FOREGOING INSTRUMENT, WHO ACKNOWLEDGED THAT THEY DID SIGN SAID INSTRUMENT AS SUCH PRESIDENT AND SECRETARY IN BEHALF OF SAID CORPORATION, AND THAT SAID INSTRUMENT IS THEIR FREE ACT AND DEED INDIVIDUALLY AND AS SUCH PRESIDENT AND SECRETARY AND THE FREE AND CORPORATE ACT AND DEED OF SAID HOCKING COUNTY COMMUNITY IMPROVEMENT CORPORATION.

IN TESTIMONY WHEREOF, I HAVE HEREUNTO AFFIXED MY NAME AND OFFICIAL SEAL AT Logan, OHIO, THIS 29th DAY OF October, 1985.

My Commission expires does not expire Charles A. ... NOTARY PUBLIC, OHIO

APPROVED AND ACCEPTED THIS 30th DAY OF October, 1985

BY R. ...
City Service Director

APPROVED AND ACCEPTED THIS 30 DAY OF October, 1985

BY ...
City Planning Commission

APPROVED AND ACCEPTED THIS 30th DAY OF October, 1985

BY THE CITY COUNCIL Albert Elick
Clerk, City of Logan

TRANSFERRED THIS 12th DAY OF Jan, 1986

BY ...
Auditor, Hocking County, Ohio

FILED FOR RECORD THIS 18th DAY OF January, 1986 AT 10:25 A.M.

RECORDED THIS 18th DAY OF January, 1986 IN PLAT BOOK 6 PAGE 44

FEE 38.60

Donna B. Leusch
Recorder, Hocking County, Ohio

FILE NO. 62115