


PLAN SCALE 1" = 50'

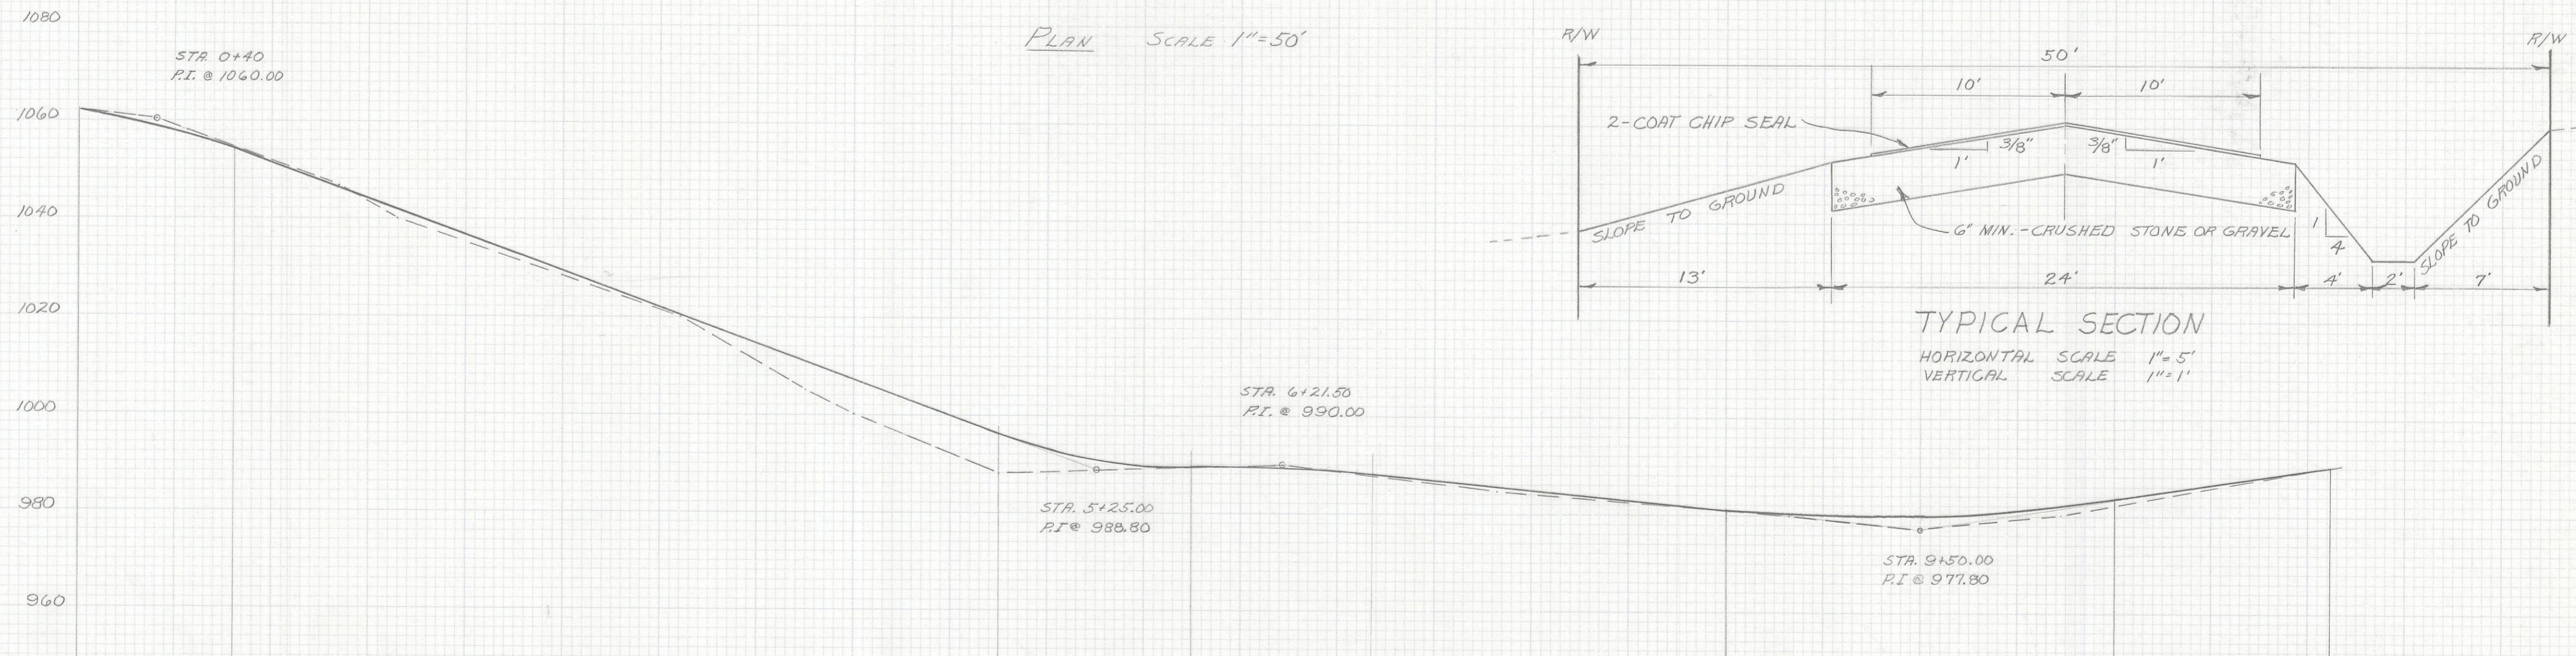

GRADE & VER. CURVE	80.00' V.C.				395.00' @ -1.5%					100.00' V.C.		93.00' V.C.		182.00' @ -3.8%				200.00' V.C.			110.55' @ +5.79%			
STATION	0+00	1+00	2+00	3+00	4+00	5+00	6+00	7+00	8+00	9+00	10+00	11+00	12+00	13+00	14+00	15+00	16+00	17+00	18+00	19+00	20+00	21+00	22+00	
EXISTING ELEV.	1062.0	1058.6	1051.5	1043.8	1034.6	1028.0	1021.3	1011.4	1000	992.1	986.6	989.0	989.8	988.8	986.2	984.4	982.5	981.3	979.3	977.8	979.3	982.2	985.7	989.2
PROPOSED ELEV.	1062.00	1057.92	1050.94	1043.40	1035.85	1028.30	1020.76	1013.21	1005.67	998.12	993.06	989.63	989.65	988.83	987.01	985.11	983.21	981.31	980.01	979.90	981.00	983.29	986.28	989.08
CUT-1 OR FILL(4)	0.0	-.67	-.56	-.40	+1.25	+.30	-.54	+1.81	+5.67	+6.02	+6.46	+6.63	-.15	+0.3	+1.81	+1.71	+1.71	+1.01	+1.71	+2.10	+1.70	+1.09	+5.8	-.16

PROFILE
HORIZ. SCALE 1" = 50'
VERT. SCALE 1" = 20'

OWNER & DEVELOPER
CHARLES O. DAVIS
MILLER RD.
LOGAN, OHIO

DAVIS SUBDIVISION
ROAD CONSTRUCTION DRAWINGS

PREPARED BY: *George F. Seymour* 9-27-78
REGISTERED SURVEYOR NO. 6044



GEORGE F. SEYMOUR & ASSOCIATES
P.O. B. 26 385-4349 LOGAN, OHIO
FOR: DAVIS SUBDIVISION