
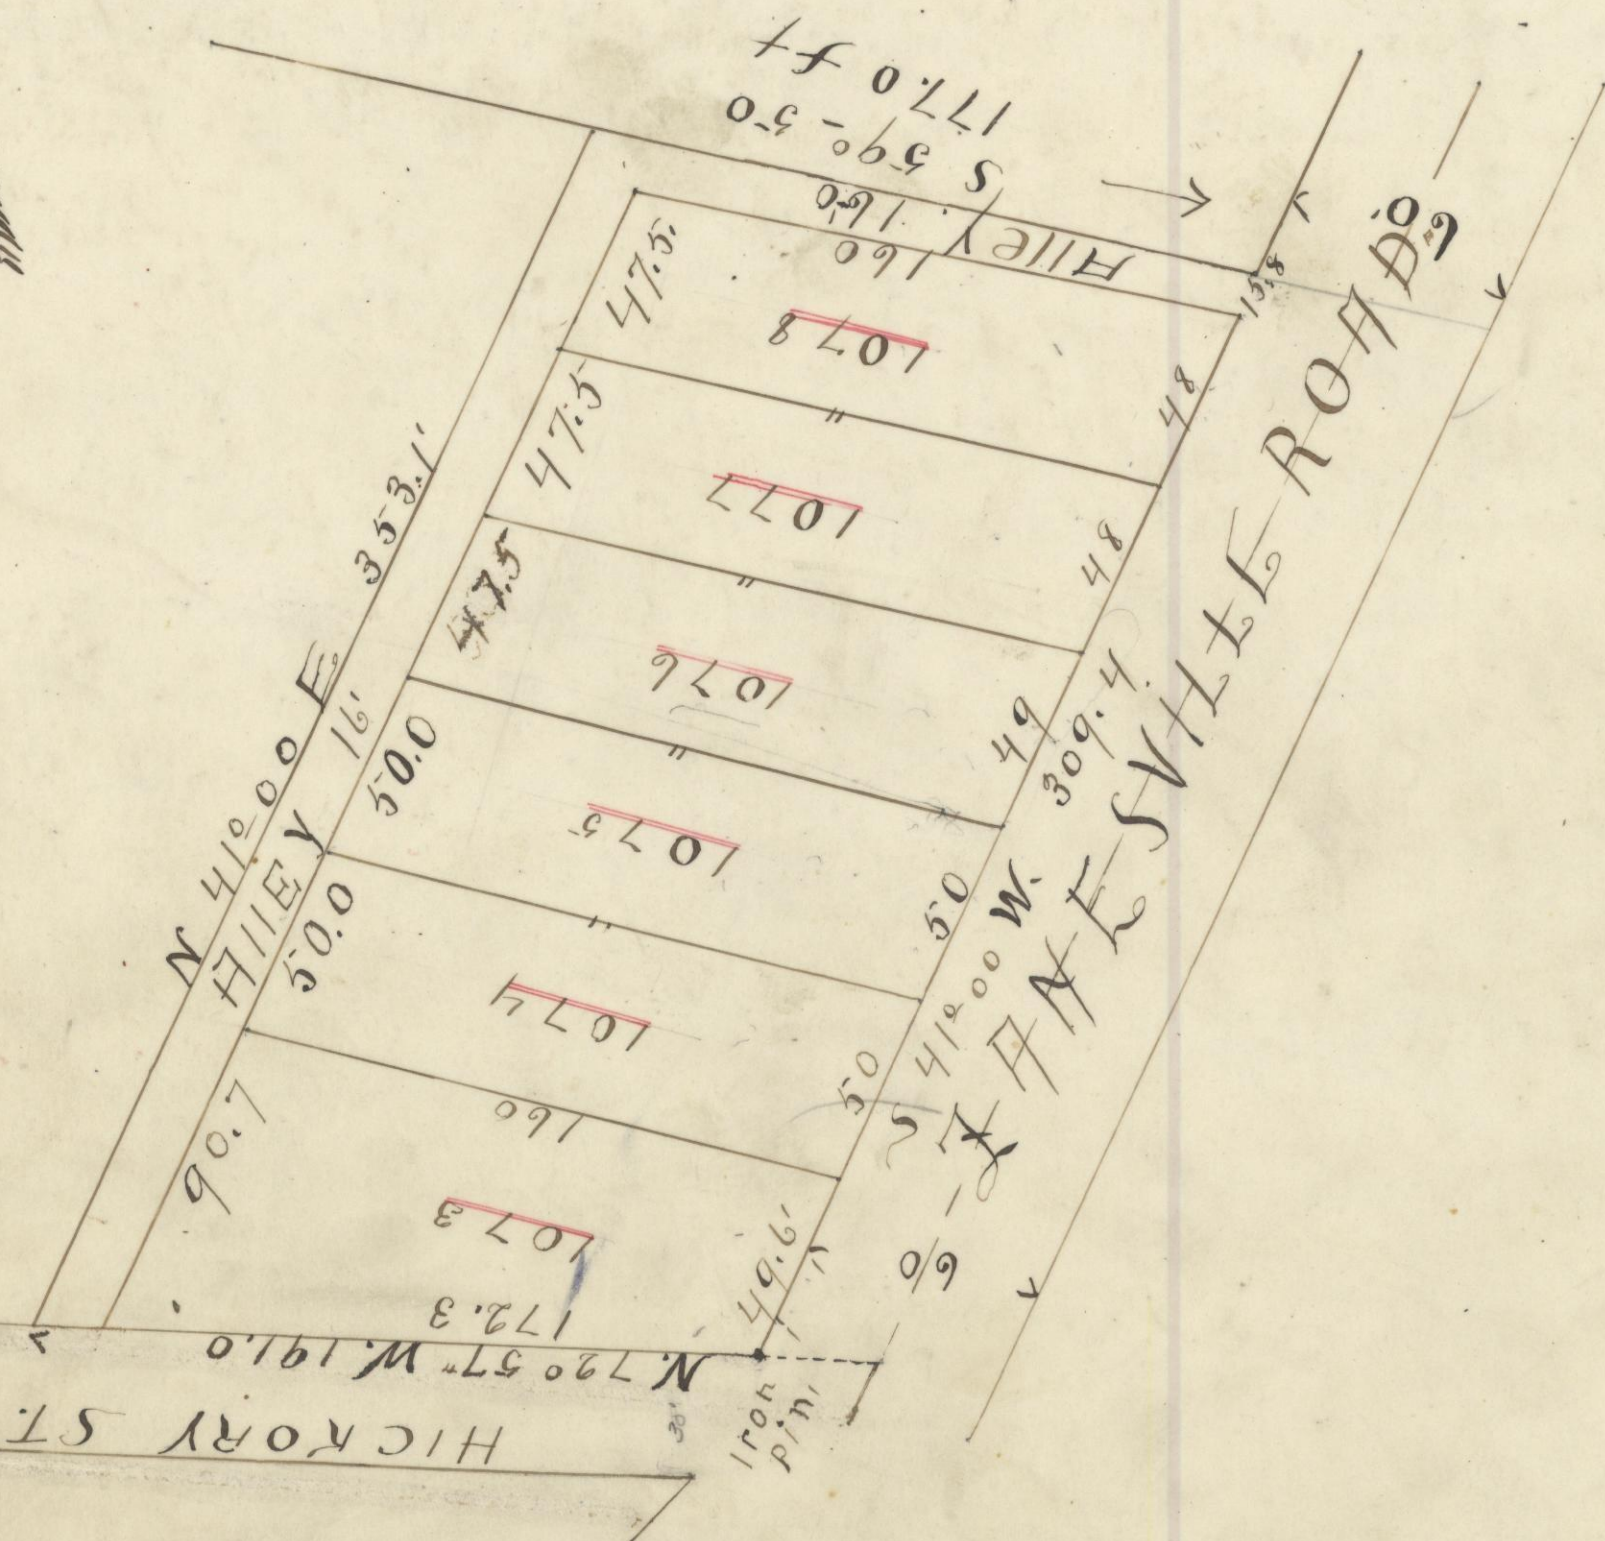


PLAT OF ELMER E. MILLER'S ADDITION  
TO THE VILLAGE OF LOGAN O.

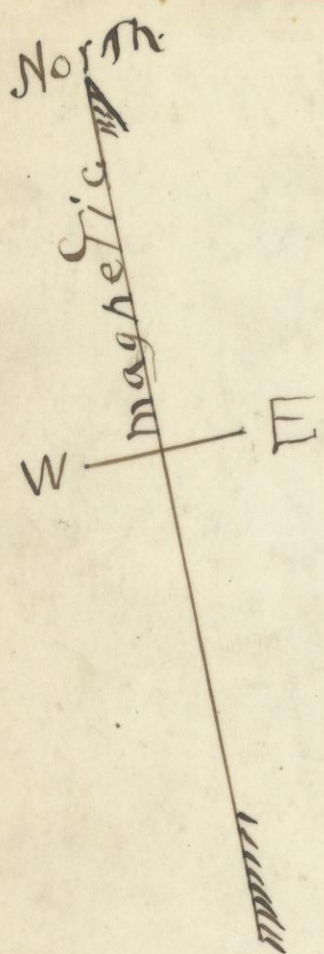

Description:—Being the east part of Fraction Lot N<sup>o</sup> 13 situate in the south west quarter of section number 12, township number 14 and Range number 17 Hocking County Ohio. Beginning at the intersection of the west line of the Zanesville Road with the North line of Hickory street in said Village; Thence by the north line of Hickory street N. 72° 57' W, (all bearings Magnetic), 191.0 feet. Thence N. 41° 00' E 353.1 feet to the north line of Fraction Lot N<sup>o</sup> 13, thence with said line S. 59° 50' E. 177.0 ft. to the west side of the Zanesville Road; Thence with said line S. 41° 00' W. 309.4 ft to the Place of beginning, containing 9.1 <sup>3</sup>/<sub>16</sub> acres more or less. I hereby certify the attached is a correct Plat of a survey made by me June 1905.

W.H. Gaffney S.H.Co.O.

Elmer E. Miller, proprietor of the foregoing addition to the village of Logan Ohio which has been surveyed and platted, do hereby set apart for public use all the alleys shown on the foregoing plat. Given under my hand this 27<sup>th</sup> day of June 1905. Elmer E. Miller.  
State of Ohio, County of Hocking, S.S.

Before me, the subscriber, owner and proprietor of this Addition to the village of Logan Ohio, came and appeared Elmer E. Miller, who acknowledged the foregoing plat of said Addition, which he caused to be surveyed and platted, to be his own and acknowledged for the use and purpose therein contained. This 27<sup>th</sup> day of June, 1905. W.H. Gaffney Surveyor of Hocking Co Ohio.  
Just 8<sup>th</sup> 1905. C.P. Montgomery Village Clerk  
Filed at Logan, Ohio, June 27<sup>th</sup> 1905. David M. Kanode Co Recorder.