


PLAT of HAMLIN Falls Tp. Hocking Co. O.

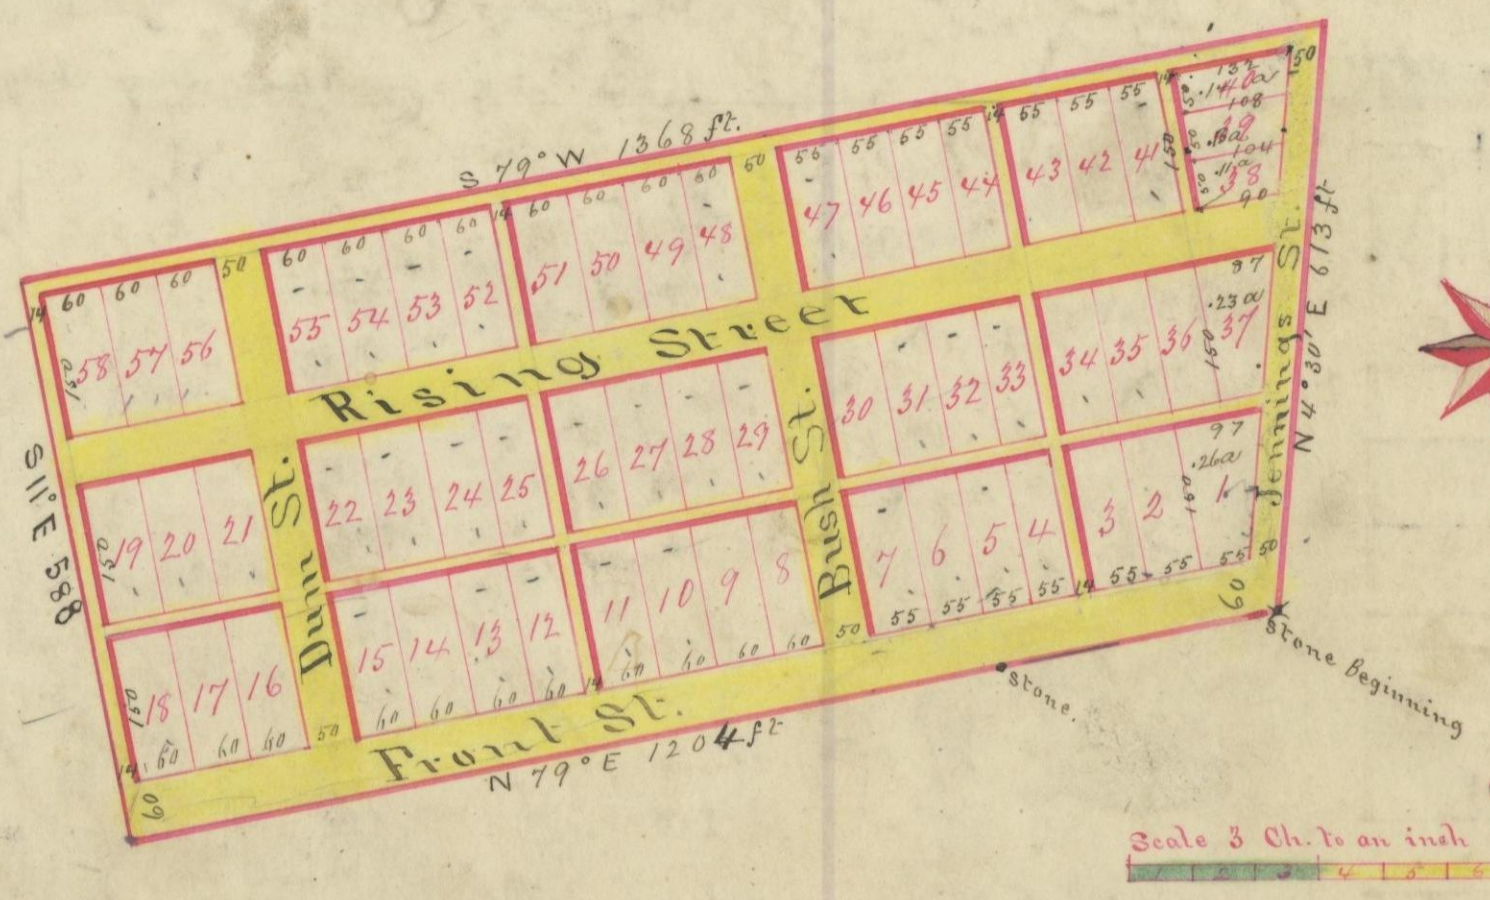

I hereby certify the above to be a true plat of the town of Hamlin, beginning at a stone from which the SE corner of the west half of the SW quarter of Section 26 Town 14, R 16 bears S. 79° W 244 feet and S 1° 30' W 839 1/2 feet, thence North 4° 30' E 613 feet on the line between Jackson Burges and Hanson Burges thence S. 79° W 1368 ft. to the North west corner of said town thence S 11° E 588 ft. to the South-west corner of said town, thence North 79° E 1204 ft. to the place of beginning containing 17 3/4 Acres. said tract contains 58 lots as designated by the plat. The length and breadth of lots and width of streets and alleys are written in feet on the plat. The lots lying west of Bush street contain each 2/100 of an acre and the lots lying east of Bush street contain each 1/100 of an acre. Fractional Lots No 1 contains 26/100 of an acre No 37 contains 23/100 of an acre No 38 contains 1/100 of an acre No 39 contains 1/100 of an acre and No 40 contains 14/100 of an acre respectively. W. H. Jennings Secy

Know all men by these presents. George F. Hamlin superintendent of the straitsville and Monday Creek Coal Mining Company, a corporation duly organized under the laws of Ohio have for and on behalf of said Company, caused the lands described in the attached plat, to be surveyed, platted and laid off into Lots, streets and Alley as a town to be known and designated as Hamlin and I for and on behalf of said Company hereby dedicate the same as a town, and I further dedicate the streets and alleys delineated on said plat to the public use as such streets and alleys so long as territory shall continue a town. In testimony whereof I have hereunto set my hand and seal this 11th day of February A.D. 1871. In the presence of W. H. Rice & G. F. Hamlin & O. Case

State of Ohio Hocking County ss. O Case

Before the undersigned authority in and for said County personally appeared the said George F. Hamlin and acknowledged the signing and sealing of the foregoing instrument to be his free and voluntary act and deed. Witness my hand and official seal this 11th day of February A.D. 1871. Oakley Case Mayor of Logan

Received and recorded February 13 A.D. 1871 by J. E. Swart Recorder H. C. O.

I certify the above to be a full and true copy of the Record now in my office. Aug. 12, 1881.

Jacob Weaver Recorder H. C. O.