

FIRST ADDITION TO BLOCK "E"
HAYDENVILLE ALLOTMENT

Situated in the Village of Haydenville, Township of Green, County of Hocking, State of Ohio, and being a part of Section 13, Township 13 North, Range 16 West, containing 1.40 acres and being all of a tract conveyed to George Johnson and described in deed recorded in Deed Book 126, Page 285, Recorder's Office, Hocking County, Ohio.

The undersigned George Johnson hereby certifies that the attached plat correctly represents his "FIRST ADDITION TO BLOCK E" a subdivision of Lots 20A to 29A inclusive, and do hereby accept this plat of same.

The undersigned being all the owners and lien holders of the lands herein platted further agrees that any use or improvements made on this land shall be in conformity with all existing valid zoning, platting, health or other lawful rules and regulations of Hocking County, Ohio, for the benefit of himself and all other subsequent owners or assigns taking title from, under or through the undersigned.

The dimensions of the lots are shown on the plat in feet and decimal parts thereof. Easements shown on this plat are for the construction, operation, maintenance, repair, replacement or removal of water, sewer, gas, electric, telephone, or other utility lines or services, and for the express privilege of removing any and all trees or other obstructions to the free use of said utilities and for providing ingress and egress to the property for said purposes and are to be maintained as such forever. Easements are reserved where indicated on the plat for public utility purposes above and beneath the surface of the ground.

In Witness thereof GEORGE JOHNSON has hereunto set his hand this 8th day of AUGUST, 1969.

Witness Lorinda Taylor Signed George Johnson
Fred A. Murray

State of Ohio
County of Hocking
Before me a Notary Public in and for said County personally came GEORGE JOHNSON who acknowledged the signing of the foregoing instrument to be his voluntary act and deed for the uses and purposes therein expressed. In witness whereof, I have hereunto set my hand and affixed my official seal this 8th day of AUGUST, 1969.

Fred A. Murray Notary Public
My Commission Has No Expiration Date
SEC. 147.03 R. C.

Approved this 12 day of August, 1969. George R. Maza
Hocking Co. Engineer

Approved this 8 day of Aug 12, 1969. David Mingo
Hocking Co. Sanitary Engineer


Approved and excepted this ___ day of ___, 1969.
Howard C. Blum

Thelma Gandy Clerk of Board
Otto A. Shaw
Ernest C. Skull
Hocking County Commissioners

Transferred this 12 day of August, 1969,
Leonard A. Myers
Hocking County Auditor # 8.00

#4500
Filed for Record this 14 day of August, 1969, at 9:07 A.M.
Recorded this 14 day of August, 1969, in Plat Book E Page 26
Cather Carpenter Deputy Recorder
Hocking County Recorder

I do hereby certify that I have surveyed the premises and prepared the attached plat and that said plat is correct. Dimensions on curves are chord measurements
William M. Watkins
Registered Surveyor No. 5216

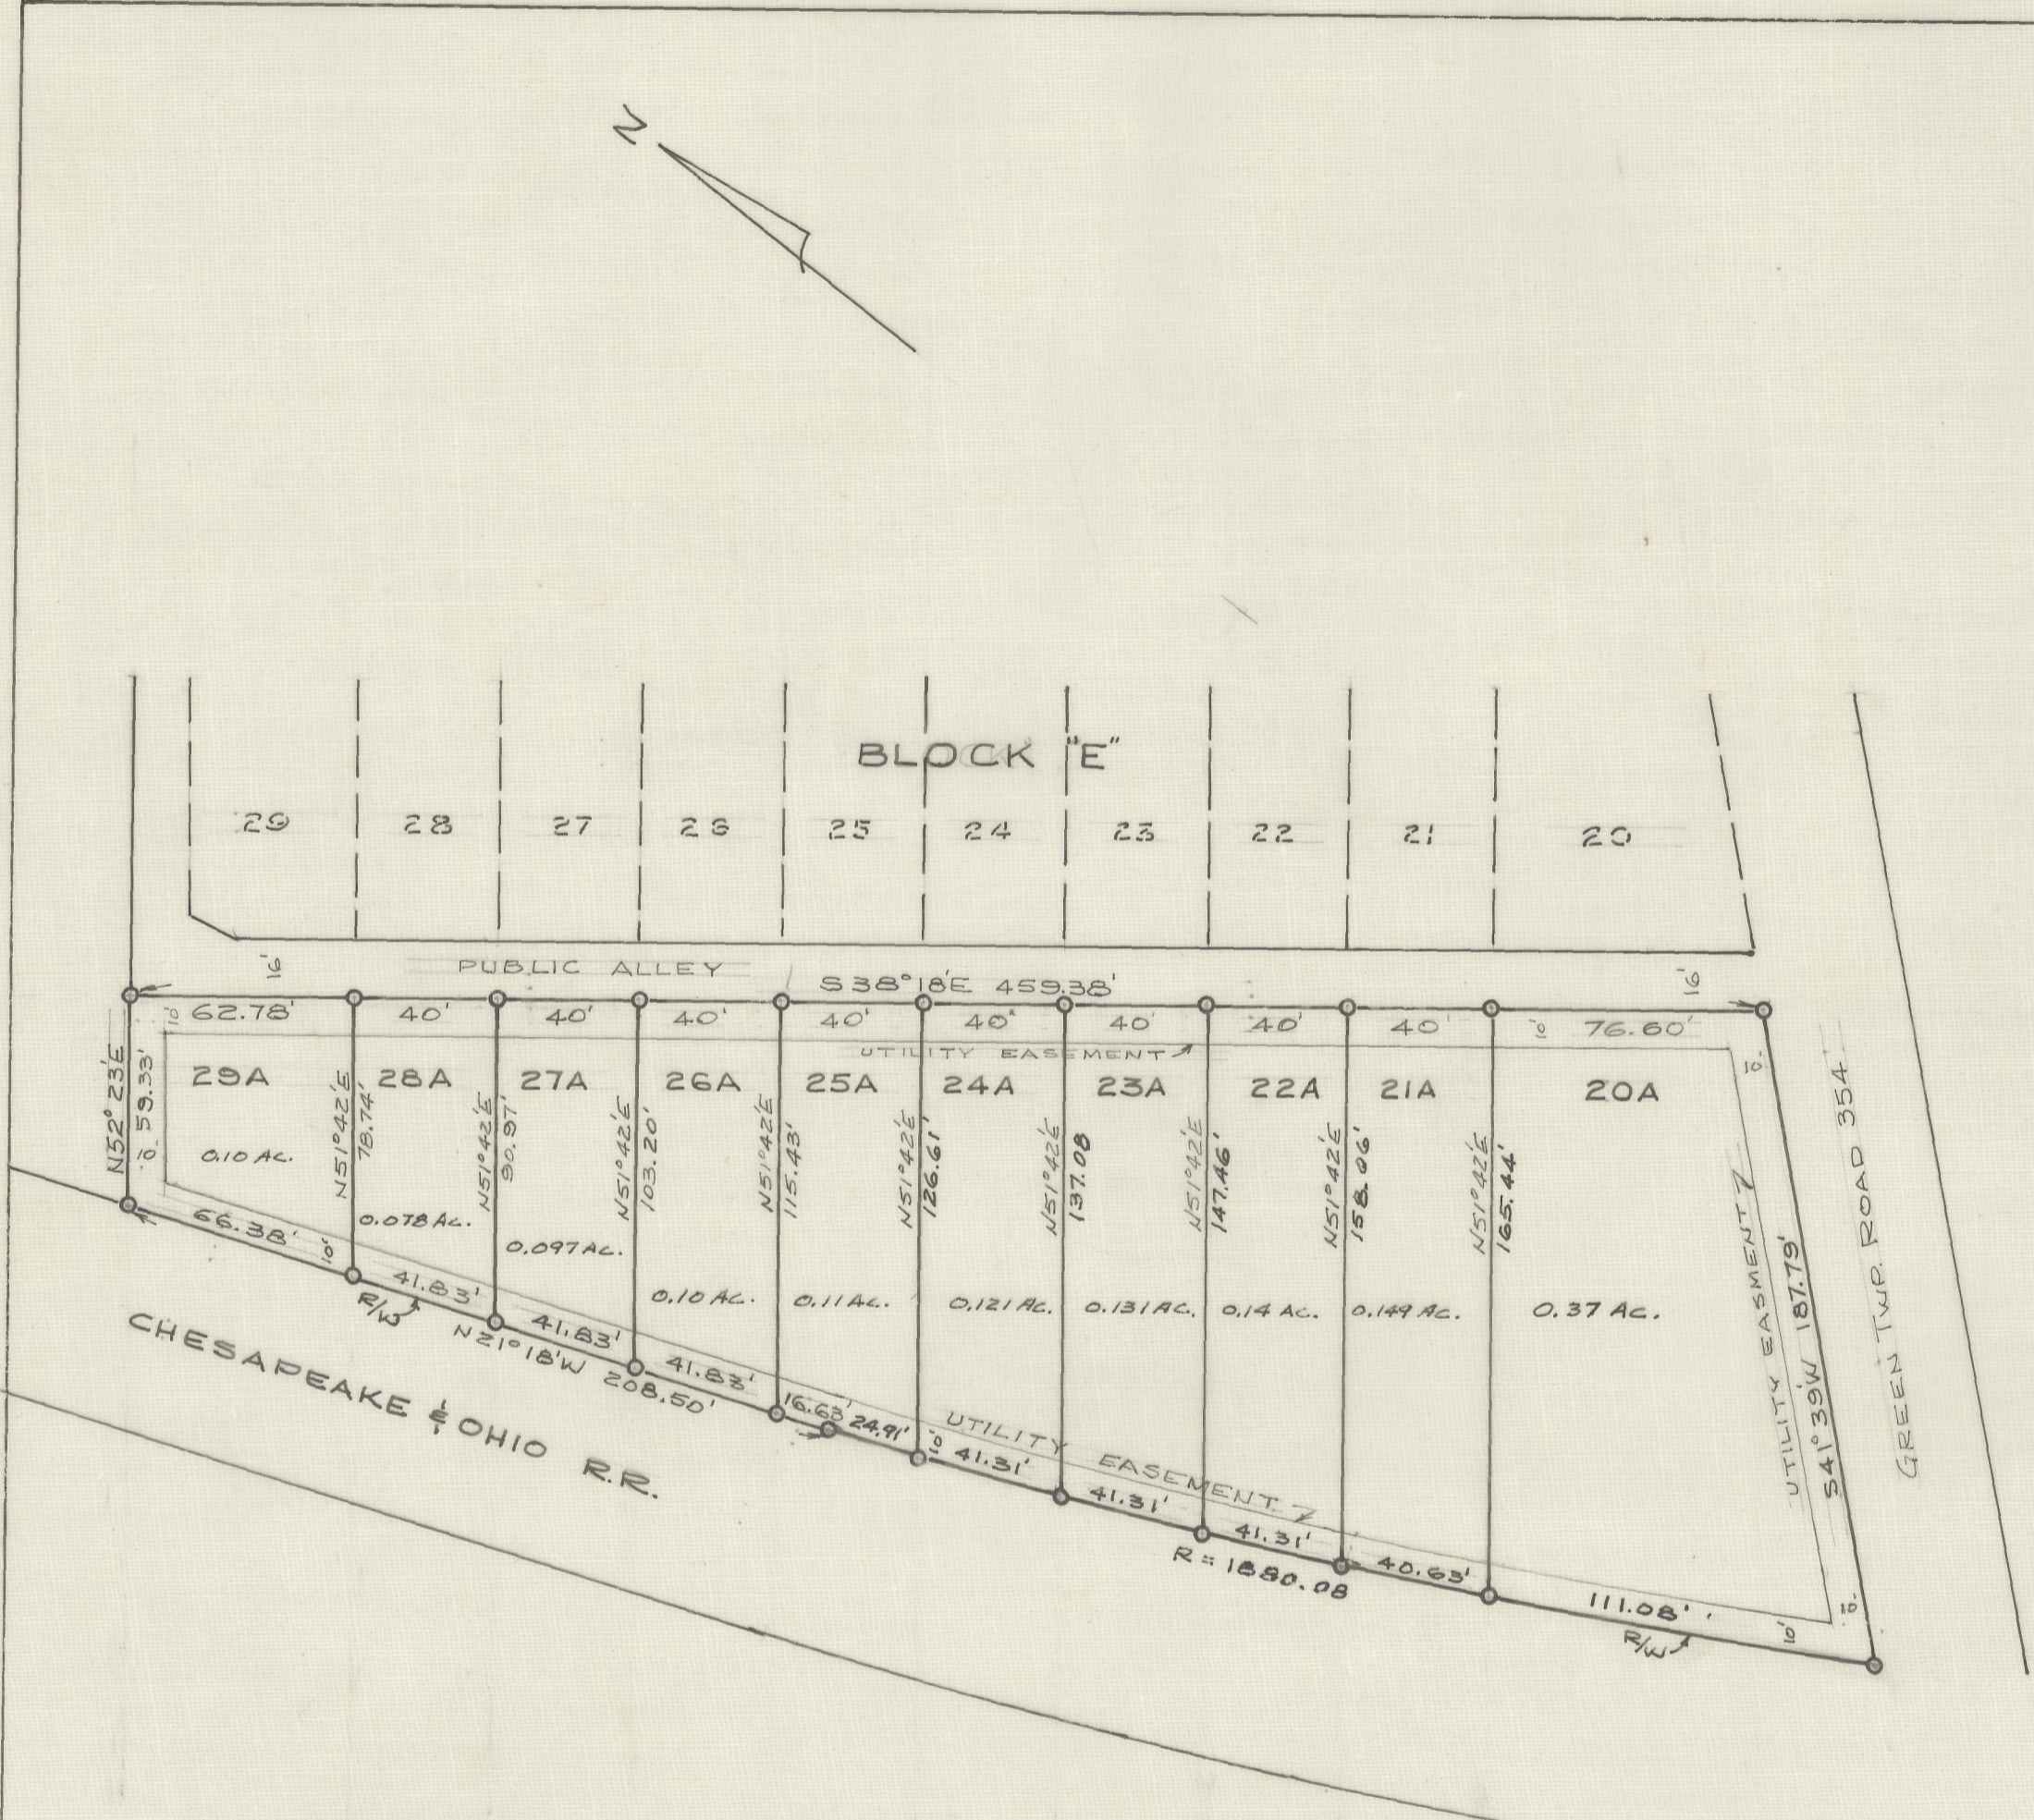

SCALE 1"=50'