

Transferred on the tax duplicate this 23 day of Jan, 1964

Received for Record this 23 day of January, 1964,

at 11:02 A.M. Esther Carpenter Recorder, Hocking County, Ohio

Recorded this 23 day of January, 1964,

in Plat Book D Page 10

Fee \$ 5.00 File No. 22660

Pittsburgh, Pennsylvania Date JAN 21 1964

Approved this 23rd day of Jan., 1964 By Am. Bonds, M.D. Health Commissioner Logan-Hocking County Health Dept.

Natco Corporation (formerly National Fireproofing Corporation) the owner of the lands shown on this plat and survey does hereby assent to and adopt the Allotment and numbering of lots shown on this plat and survey; acknowledges that the same was made at the request of said Natco Corporation; and does hereby dedicate to the public for use as highways or streets the areas shown as highways, roads, streets and alleys on said plat.

Acknowledged and signed in presence of:

Signatures of M. A. Bretz and P. L. Lowell

NATCO CORPORATION (formerly National Fireproofing Corporation)

By: M. A. Bretz, President; P. L. Lowell, Secretary

We, the undersigned, hereby certify that this plat was prepared from surveys of property and section lines by Clyde Augsbarger in May 1931, and indicated thus; and Allotment surveys by Richard Hunsinger in August and September 1963.

Clyde Augsbarger 3319 Harrison Ave. N.W. Canton 9, Ohio

Date: Jan. 18, 1964 Signed: Clyde Augsbarger Registered Professional Engineer & Surveyor

Richard Hunsinger 1921 Third St. N.E. Canton 4, Ohio

Date: Jan. 18, 1964 Signed: Richard Hunsinger Registered Professional Engineer & Surveyor

COMMONWEALTH OF PENNSYLVANIA ALLEGHENY COUNTY

Before me, a Notary Public in and for said County, personally appeared L. A. BRETZ, President, and MABEL MONHEIM, Secretary, of Natco Corporation (formerly National Fireproofing Corporation), a corporation, who acknowledged the signing of said instrument as their free act and deed individually, and as such President and Secretary, and the free corporate act and deed of said Natco Corporation.

IN TESTIMONY WHEREOF, I have hereunto subscribed my name and affixed my official seal this 21st day of January, 1964

Notary Public Signature: James O'Neill


JAMES O'NEILL, NOTARY PUBLIC Wilkesburg Borough, Allegheny County MY COMMISSION EXPIRES NOVEMBER 7, 1968

Approved this 23 day of Jan., 1964

By: Albert W. Sleabright County Engineer - Hocking County, Ohio

UNITED STATES OF AMERICA SURFACE

NATCO CORPORATION FORMERLY NATIONAL FIREPROOFING CORPORATION MINERALS

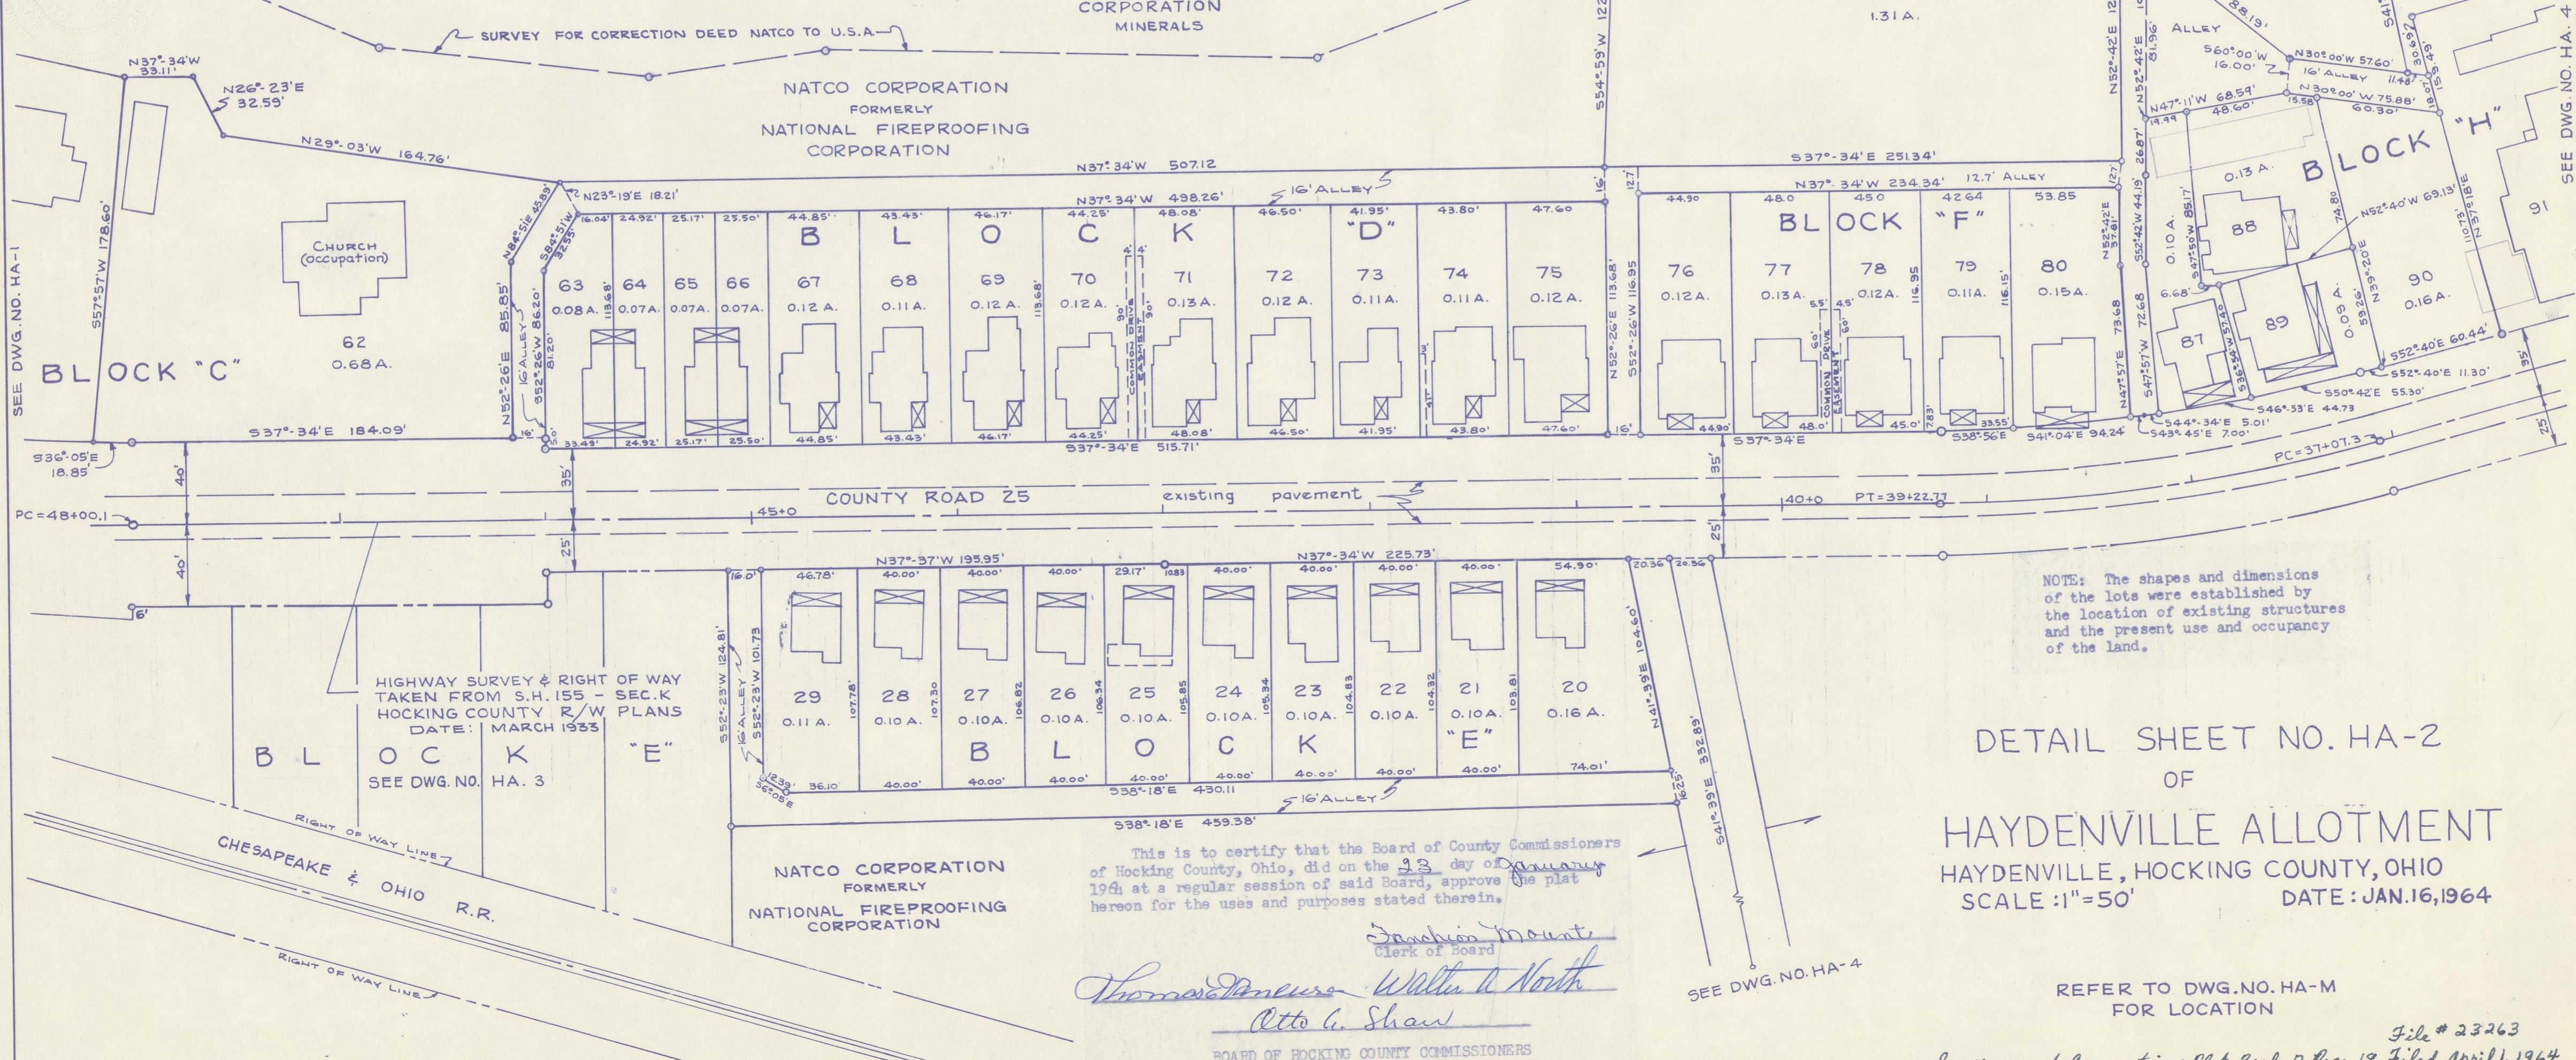

NOTE: The shapes and dimensions of the lots were established by the location of existing structures and the present use and occupancy of the land.

DETAIL SHEET NO. HA-2 OF HAYDENVILLE ALLOTMENT HAYDENVILLE, HOCKING COUNTY, OHIO SCALE: 1"=50' DATE: JAN. 16, 1964

This is to certify that the Board of County Commissioners of Hocking County, Ohio, did on the 23 day of January 1964 at a regular session of said Board, approve the plat hereon for the uses and purposes stated therein. Signatures: Jackson Mount, Clerk of Board; Thomas Danvers, Walter A. North; Otto G. Shaw

BOARD OF HOCKING COUNTY COMMISSIONERS

REFER TO DWG. NO. HA-M FOR LOCATION

File # 23263 See Map of Correction Plat Book D Page 18 Filed April 1, 1964