

NATCO CORPORATION
FORMERLY
NATIONAL FIREPROOFING CORPORATION

UNITED STATES OF AMERICA
SURFACE

NATCO CORPORATION
FORMERLY
NATIONAL FIREPROOFING CORPORATION
MINERALS

Pittsburgh, Pennsylvania
Date JAN 21 1964

Natco Corporation (formerly National Fireproofing Corporation) the owner of the lands shown on this plat and survey does hereby assent to and adopt the Allotment and numbering of lots shown on this plat and survey; acknowledges that the same was made at the request of said Natco Corporation; and does hereby dedicate to the public for use as highways or streets the areas shown as highways, roads, streets and alleys on said plat.

Acknowledged and signed in presence of:

NATCO CORPORATION
(formerly National Fireproofing Corporation)

M.A. Brim
D.L. Colwell


By: [Signature]
President
By: [Signature]
Secretary

COMMONWEALTH OF PENNSYLVANIA
ALLEGHENY COUNTY SS:

Before me, a Notary Public in and for said County, personally appeared L. A. BRETZ, President, and MABEL MONHEIM, Secretary, of Natco Corporation (formerly National Fireproofing Corporation), a corporation, who acknowledged the signing of said instrument as their free act and deed individually, and as such President and Secretary, and the free corporate act and deed of said Natco Corporation.

IN TESTIMONY WHEREOF, I have hereunto subscribed my name and affixed my official seal this 1st day of January, 1964

James O'Neill
Notary Public
JAMES O'NEILL, NOTARY PUBLIC
Wilkesburg Borough, Allegheny County
MY COMMISSION EXPIRES NOVEMBER 7, 1968

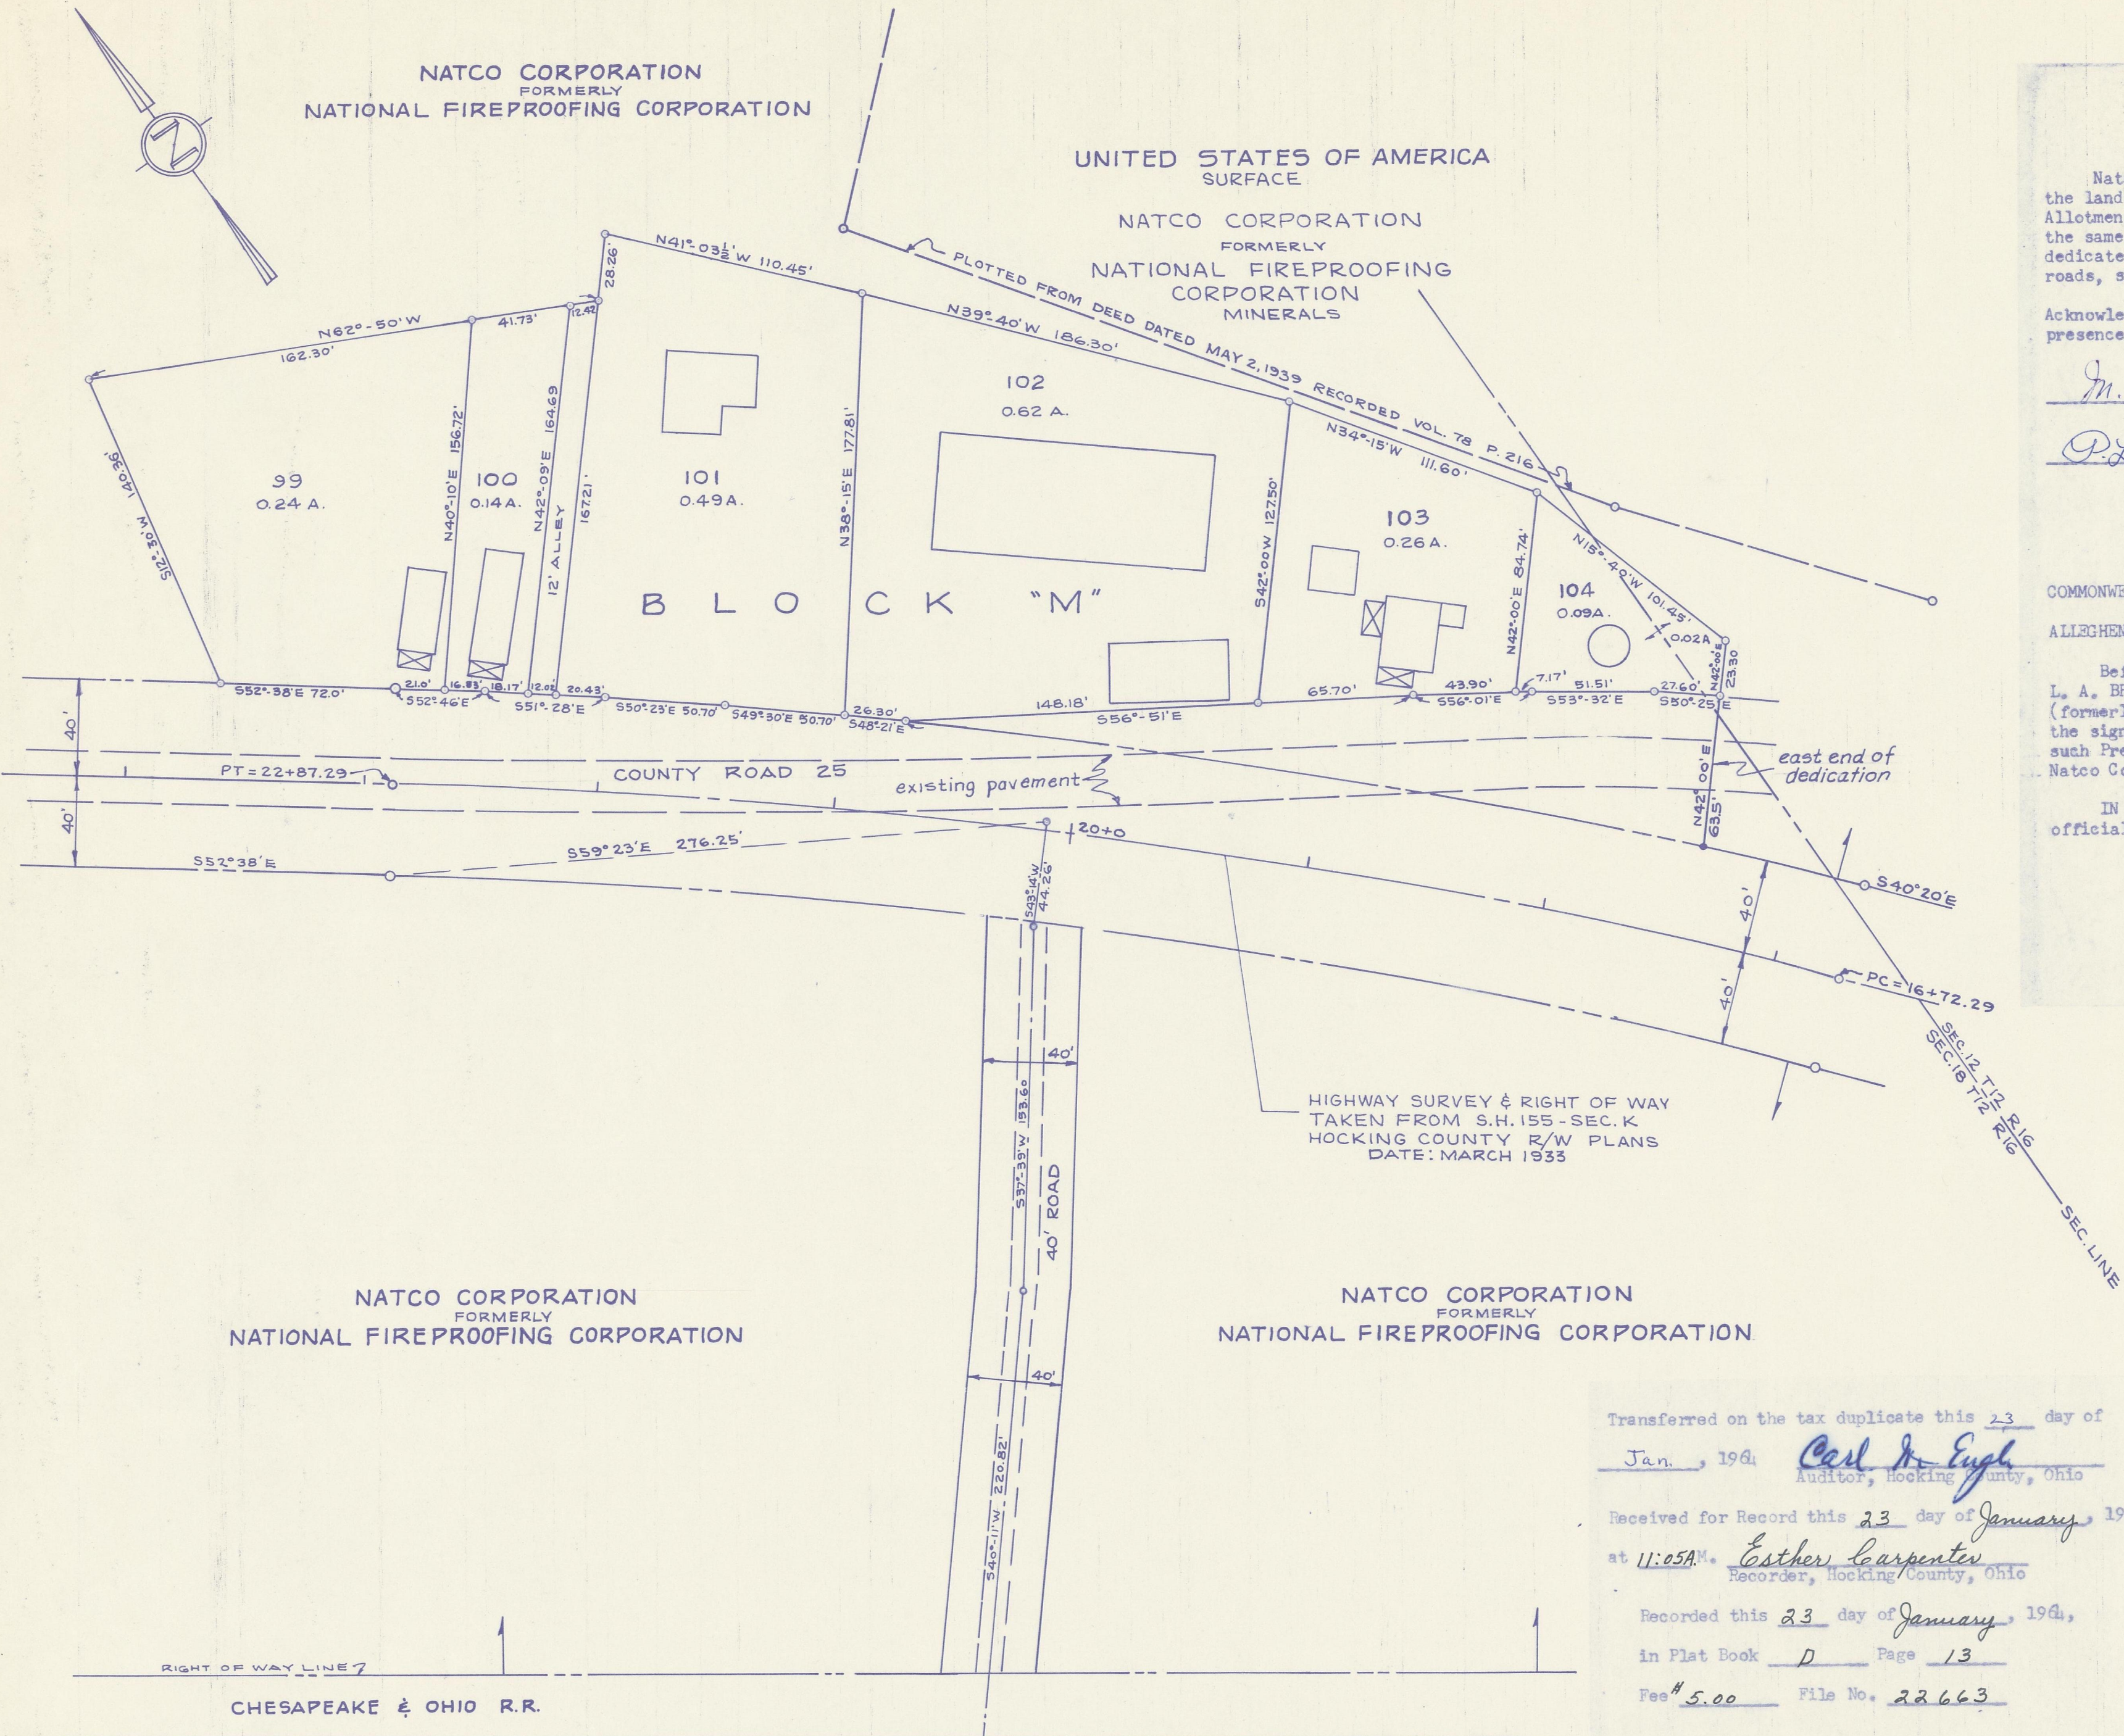

NATCO CORPORATION
FORMERLY
NATIONAL FIREPROOFING CORPORATION

NATCO CORPORATION
FORMERLY
NATIONAL FIREPROOFING CORPORATION

We, the undersigned, hereby certify that this plat was prepared from surveys of property and section lines by Clyde Augsburger in May 1931, and indicated thus*; and, Allotment surveys by Richard Hunsinger in August and September 1963.

Transferred on the tax duplicate this 23 day of

Jan, 1964 Carl D. Eugh
Auditor, Hocking County, Ohio

Received for Record this 23 day of January, 1964,

at 11:05A. Esther Carpenter
Recorder, Hocking County, Ohio

Recorded this 23 day of January, 1964,

in Plat Book D Page 13

Fee \$ 5.00 File No. 22663

Date: Jan. 18, 1964

Signed: Clyde Augsburger
Registered Professional
Engineer & Surveyor

Richard Hunsinger
1921 Third St. N.E.
Canton 4, Ohio

Date: Jan. 18, 1964

Signed: Richard Hunsinger
Registered Professional
Engineer & Surveyor

Approved this 23 day of Jan, 1964

By: Albert W. Schabert
County Engineer - Hocking County, Ohio

Approved this 23rd day of Jan., 1964

By: Am. Brooks M.D.
Health Commissioner
Logan-Hocking County Health Dept.

DETAIL SHEET NO. HA-5
OF

HAYDENVILLE ALLOTMENT
HAYDENVILLE, HOCKING COUNTY, OHIO
SCALE: 1"=50'
DATE: JAN. 16, 1964


NOTE: The shapes and dimensions of the lots were established by the location of existing structures and the present use and occupancy of the land.

This is to certify that the Board of County Commissioners of Hocking County, Ohio, did on the 23 day of January 1964 at a regular session of said Board, approve the plat hereon for the uses and purposes stated therein.

Janet Mount
Clerk of Board

Thomas J. Davis Walter A. North
Otto G. Shaw

BOARD OF HOCKING COUNTY COMMISSIONERS

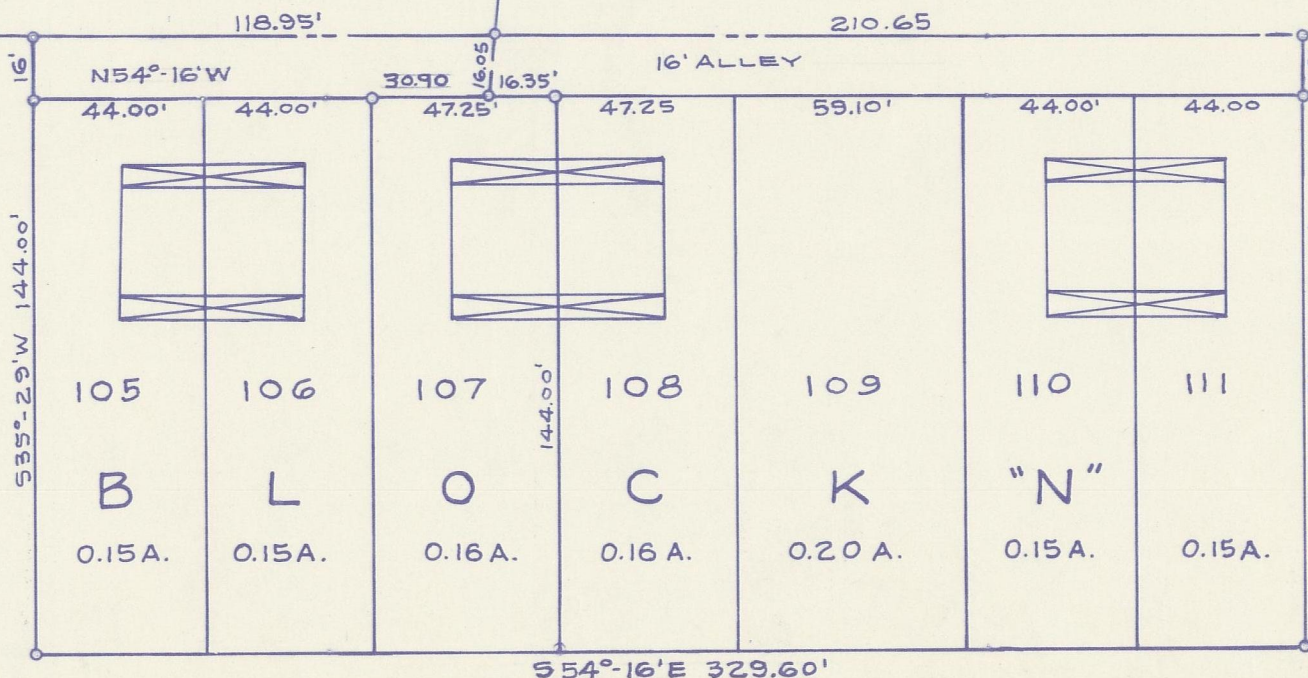

REFER TO DWG. NO. HA-M
FOR LOCATION