

Pittsburgh, Pennsylvania
Date JAN 21 1964

Natco Corporation (formerly National Fireproofing Corporation) the owner of the lands shown on this plat and survey does hereby assent to and adopt the allotment and numbering of lots shown on this plat and survey; acknowledges that the same was made at the request of said Natco Corporation; and does hereby dedicate to the public for use as highways or streets the areas shown as highways, roads, streets and alleys on said plat.

Acknowledged and signed in presence of:

M. A. Grimm
P. L. Colwell

NATCO CORPORATION
(formerly National Fireproofing Corporation)

By: [Signature]
President
By: [Signature]
Secretary

COMMONWEALTH OF PENNSYLVANIA
ALLEGHENY COUNTY

Before me, a Notary Public in and for said County, personally appeared L. A. BRETZ, President, and MABEL MONHEIM, Secretary, of Natco Corporation (formerly National Fireproofing Corporation), a corporation, who acknowledged the signing of said instrument as their free act and deed individually, and as such President and Secretary, and the free corporate act and deed of said Natco Corporation.

IN TESTIMONY WHEREOF, I have hereunto subscribed my name and affixed my official seal this 21st day of January, 1964

[Signature]
Notary Public

JAMES O'REILL, NOTARY PUBLIC
Wilkesburg Borough, Allegheny County
MY COMMISSION EXPIRES NOVEMBER 7, 1966

UNITED STATES OF AMERICA
SURFACE

NATCO CORPORATION
FORMERLY
NATIONAL FIREPROOFING
CORPORATION
MINERALS

Transferred on the tax duplicate this 23 day of

Jan., 1964, Carl D. Engl
Auditor, Hocking County, Ohio

Received for Record this 23 day of January, 1964

at 11:07 A.M. Esther Carpenter
Recorder, Hocking County, Ohio

Recorded this 23 day of January, 1964,

in Plat Book D Page 15

Fee \$ 5.00 File No. 22665


NATCO CORPORATION
FORMERLY
NATIONAL FIREPROOFING
CORPORATION

This is to certify that the Board of County Commissioners of Hocking County, Ohio, did on the 23 day of January 1964 at a regular session of said Board, approve the plat hereon for the uses and purposes stated therein.

[Signature]
Clerk of Board
[Signature]
[Signature]

BOARD OF HOCKING COUNTY COMMISSIONERS

HIGHWAY SURVEY & RIGHT OF WAY
TAKEN FROM HOC-33-(14.37)-(17.38)
HOCKING COUNTY R/W PLANS
DATE: OCTOBER 1956

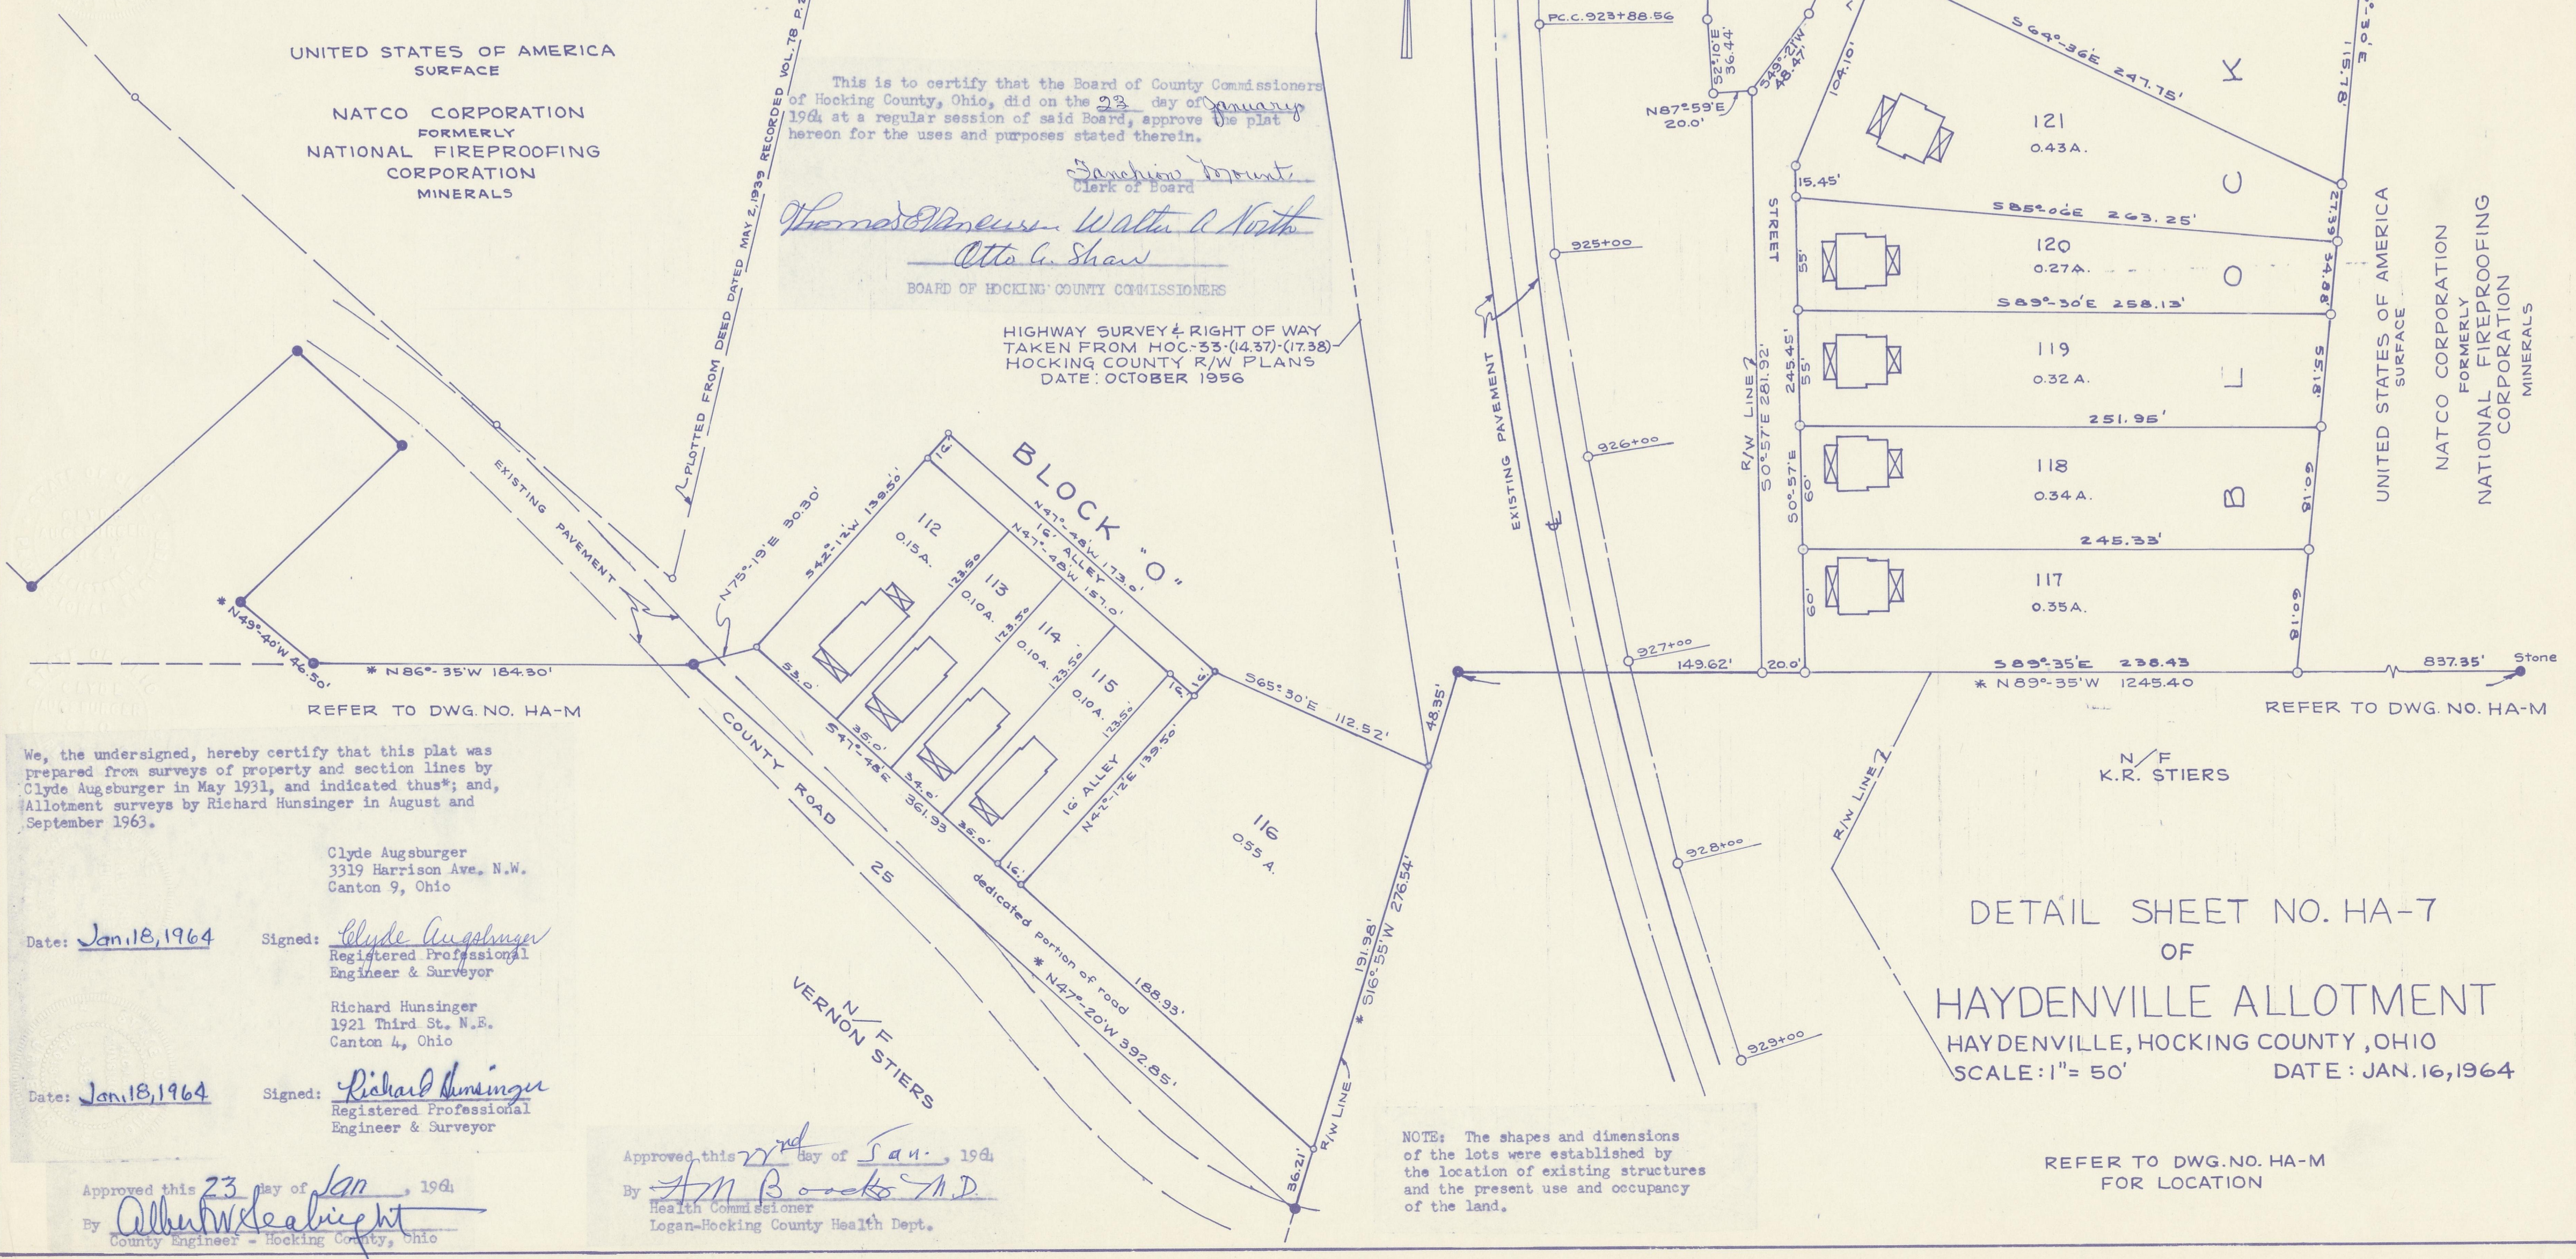

REFER TO DWG. NO. HA-M

REFER TO DWG. NO. HA-M

We, the undersigned, hereby certify that this plat was prepared from surveys of property and section lines by Clyde Augsburger in May 1931, and indicated thus*; and, Allotment surveys by Richard Hunsinger in August and September 1963.

Clyde Augsburger
3319 Harrison Ave. N.W.
Canton 9, Ohio

Date: Jan 18, 1964 Signed: [Signature]
Registered Professional
Engineer & Surveyor

Richard Hunsinger
1921 Third St. N.E.
Canton 4, Ohio

Date: Jan 18, 1964 Signed: [Signature]
Registered Professional
Engineer & Surveyor

Approved this 23 day of Jan, 1964
By: [Signature]
County Engineer - Hocking County, Ohio

Approved this 23rd day of Jan, 1964
By: [Signature]
Health Commissioner
Logan-Hocking County Health Dept.

DETAIL SHEET NO. HA-7
OF
HAYDENVILLE ALLOTMENT
HAYDENVILLE, HOCKING COUNTY, OHIO
SCALE: 1" = 50'
DATE: JAN. 16, 1964

REFER TO DWG. NO. HA-M
FOR LOCATION

NOTE: The shapes and dimensions of the lots were established by the location of existing structures and the present use and occupancy of the land.