


UNITED STATES OF AMERICA  
 NATIONAL FIREPROOFING CORPORATION  
 FORMERLY NATIONAL SURFACE MINERALS CORPORATION

SECTION 7 T13 R1G  
 N89°24'W 586.48'  
 TO IRON PIN  
 SECTION 12 T12 R1G  
 REFER TO DRAWING  
 HA-7M

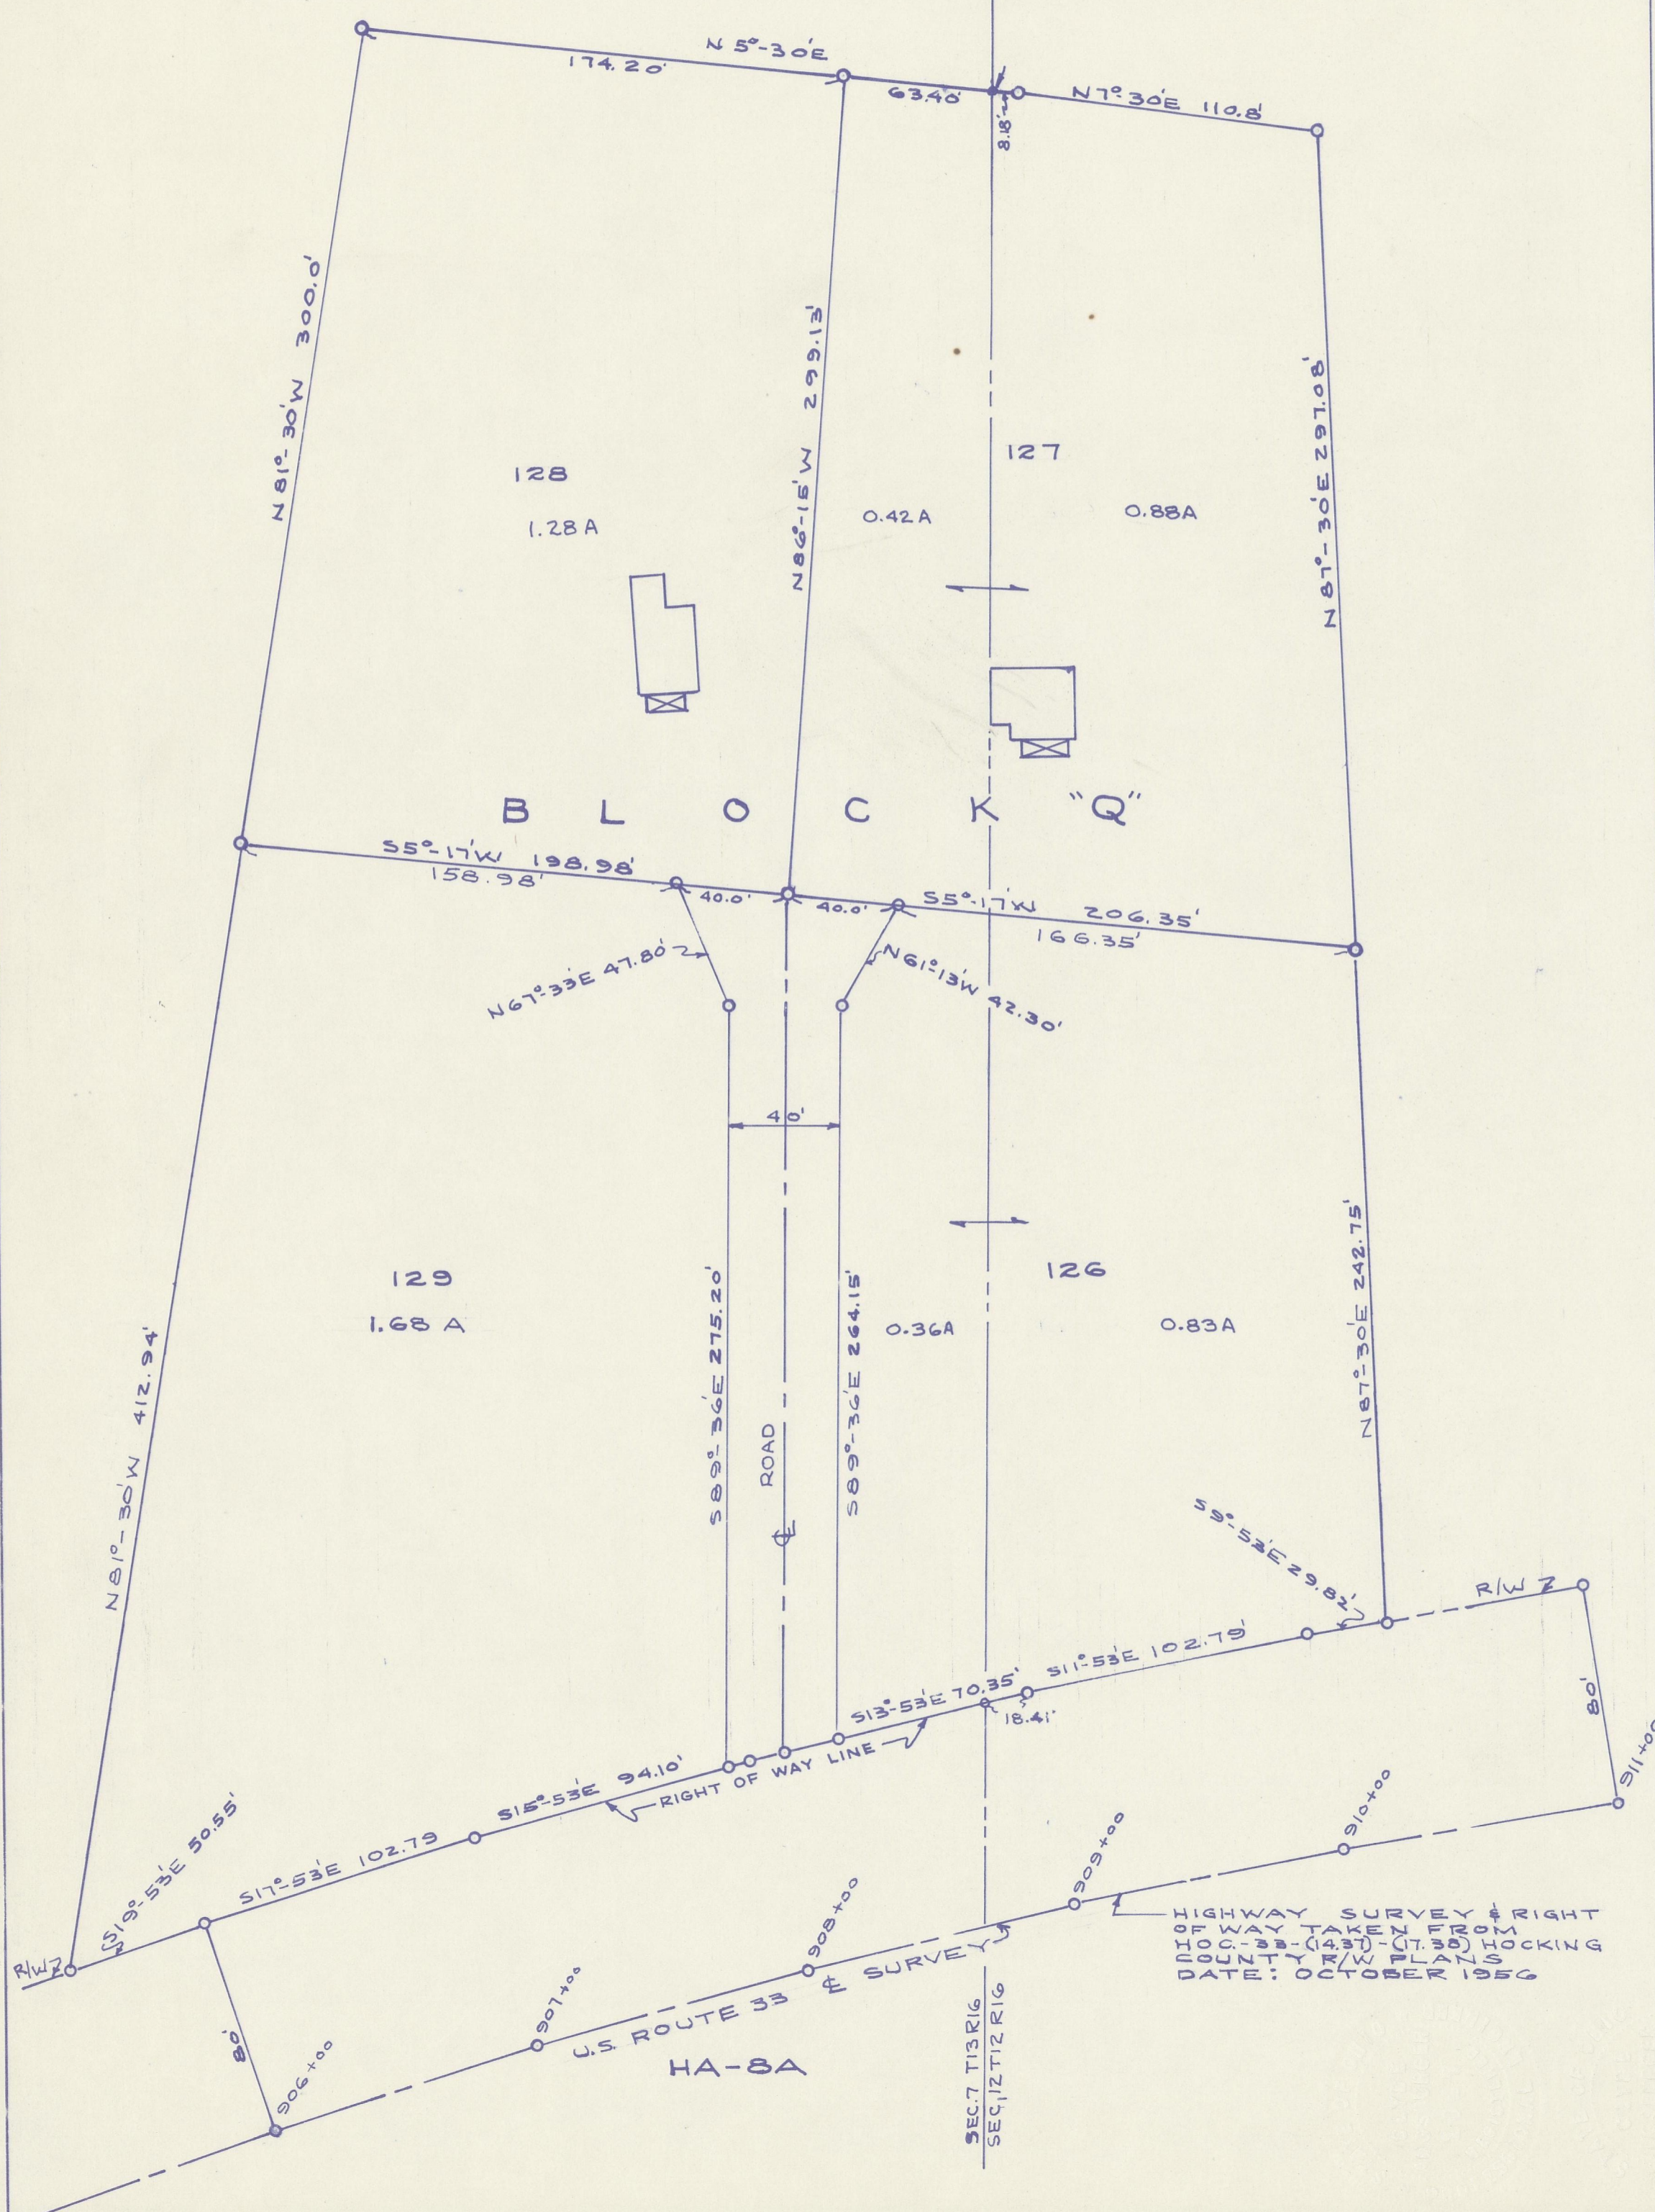


UNITED STATES OF AMERICA  
 NATIONAL FIREPROOFING CORPORATION  
 FORMERLY NATIONAL SURFACE MINERALS CORPORATION

This is to certify that the Board of County Commissioners of Hocking County, Ohio, did on the 23 day of January, 1964, at a regular session of said Board, approve this plat hereon for the uses and purposes stated therein.

Sancho Mount  
 Clerk of Board  
Thomas Johnson  
Walter A. North  
Otto G. Shaw

BOARD OF HOCKING COUNTY COMMISSIONERS

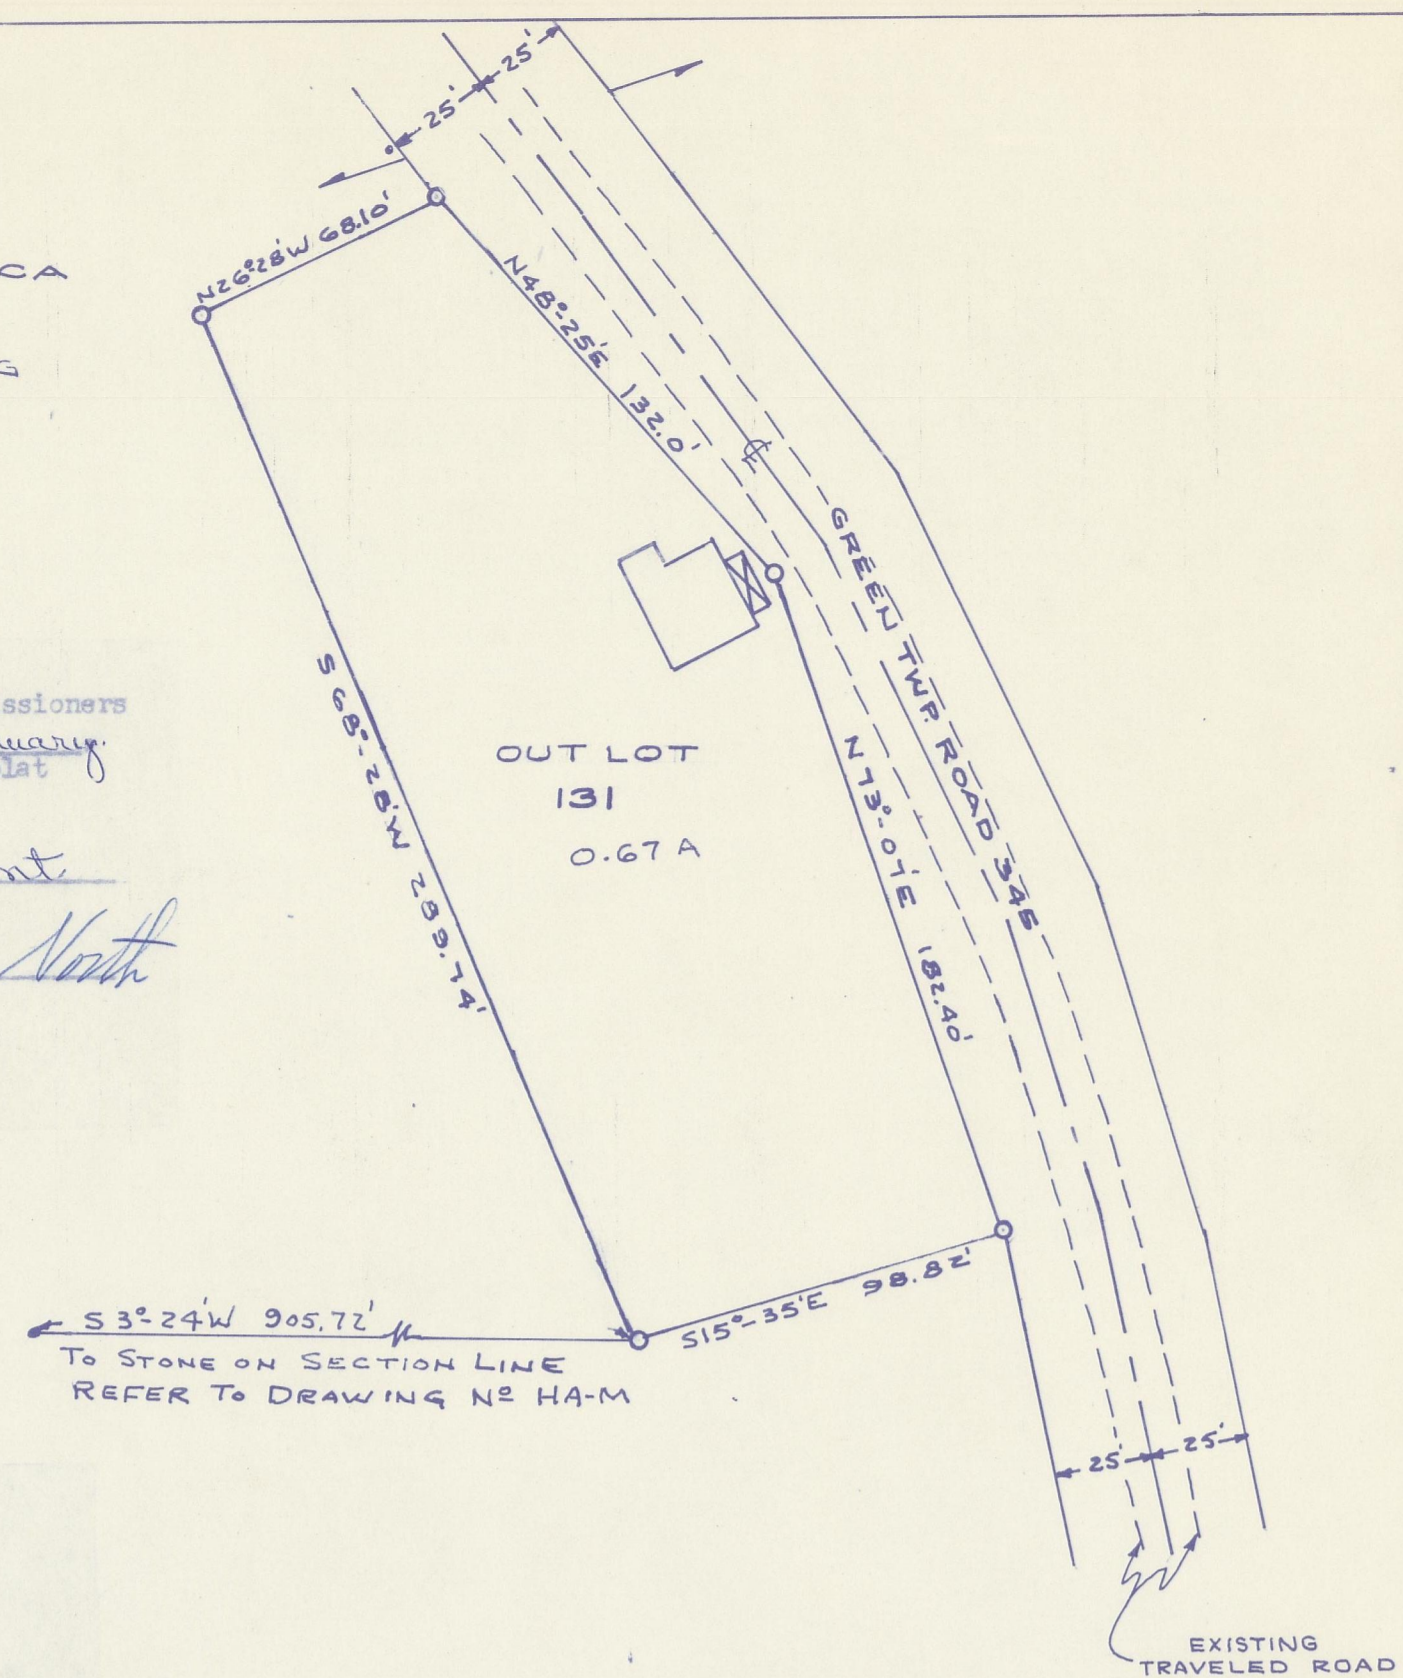

Transferred on the tax duplicate this 23 day of

Jan, 1964 Carl D. Eugh  
 Auditor, Hocking County, Ohio

Received for Record this 23 day of January, 1964,

at 11:08 A.M. Esther Carpenter  
 Recorder, Hocking County, Ohio

Recorded this 23 day of January, 1964,

in Plat Book D Page 16

Fee \$5.00 File No. 22666

Approved this 27 day of Jan., 1964

By Sam Brooks M.D.  
 Health Commissioner  
 Logan-Hocking County Health Dept.

NOTE: The shapes and dimensions of the lots were established by the location of existing structures and the present use and occupancy of the land.

We, the undersigned, hereby certify that this plat was prepared from surveys of property and section lines by Clyde Augsburger in May 1931, and indicated thus\*; and Allotment surveys by Richard Hunsinger in August and September 1963.

Clyde Augsburger  
 3319 Harrison Ave. N.W.  
 Canton 9, Ohio

Date: Jan. 18, 1964 Signed: Clyde Augsburger  
 Registered Professional  
 Engineer & Surveyor

Richard Hunsinger  
 1921 Third St. N.E.  
 Canton 4, Ohio

Date: Jan. 18, 1964 Signed: Richard Hunsinger  
 Registered Professional  
 Engineer & Surveyor

Approved this 23 day of Jan, 1964

By Albert McLaughlin  
 County Engineer - Hocking County, Ohio

HA-8B

Pittsburgh, Pennsylvania  
 Date JAN 21 1964

Natco Corporation (formerly National Fireproofing Corporation) the owner of the lands shown on this plat and survey does hereby assent to and adopt the Allotment and numbering of lots shown on this plat and survey; acknowledges that the same was made at the request of said Natco Corporation; and does hereby dedicate to the public for use as highways or streets the areas shown as highways, roads, streets and alleys on said plat.

Acknowledged and Signed in presence of:

John A. Grimm  
P. J. Colewell

NATCO CORPORATION  
 (formerly National Fireproofing Corporation)

By: John A. Grimm  
 President  
 By: Mabel Monheim  
 Secretary

COMMONWEALTH OF PENNSYLVANIA  
 ALLEGHENY COUNTY SS:

Before me, a Notary Public in and for said County, personally appeared L. A. BRETZ, President, and MABEL MONHEIM, Secretary, of Natco Corporation (formerly National Fireproofing Corporation), a corporation, who acknowledged the signing of said instrument as their free act and deed individually, and as such President and Secretary, and the free corporate act and deed of said Natco Corporation.

IN TESTIMONY WHEREOF, I have hereunto subscribed my name and affixed my official seal this 21st day of January, 1964

James O'Neill  
 Notary Public

JAMES O'NEILL, NOTARY PUBLIC  
 Wilkesburg Borough, Allegheny County  
 My Commission Expires November 1966

DETAIL SHEET NO. HA-8  
 OF  
 HAYDENVILLE ALLOTMENT  
 HAYDENVILLE, HOCKING COUNTY, OHIO  
 SCALE: 1" = 50' DATE: JAN. 16, 1964

REFER TO DWG. NO. HA-M  
 FOR LOCATION