
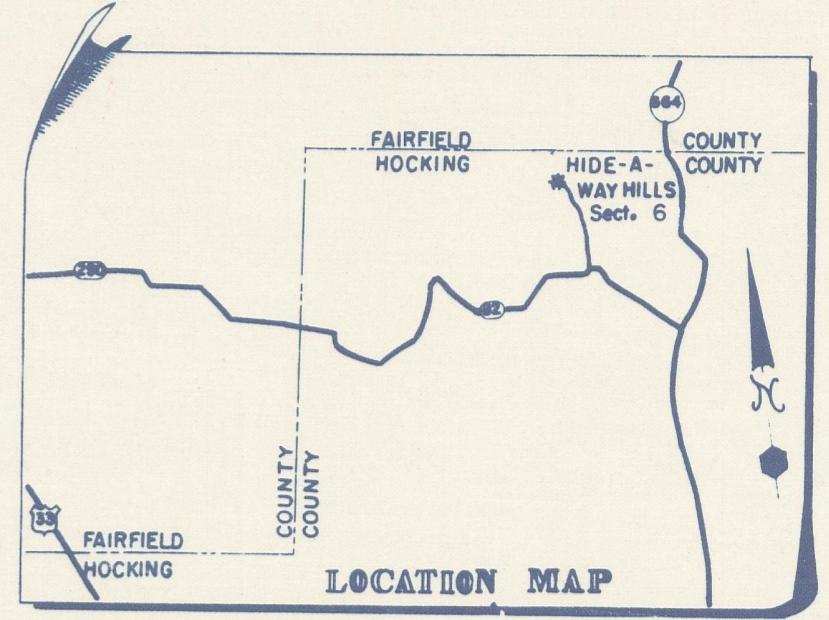


# HIDE-A-WAY HILLS

## SECTION No 6

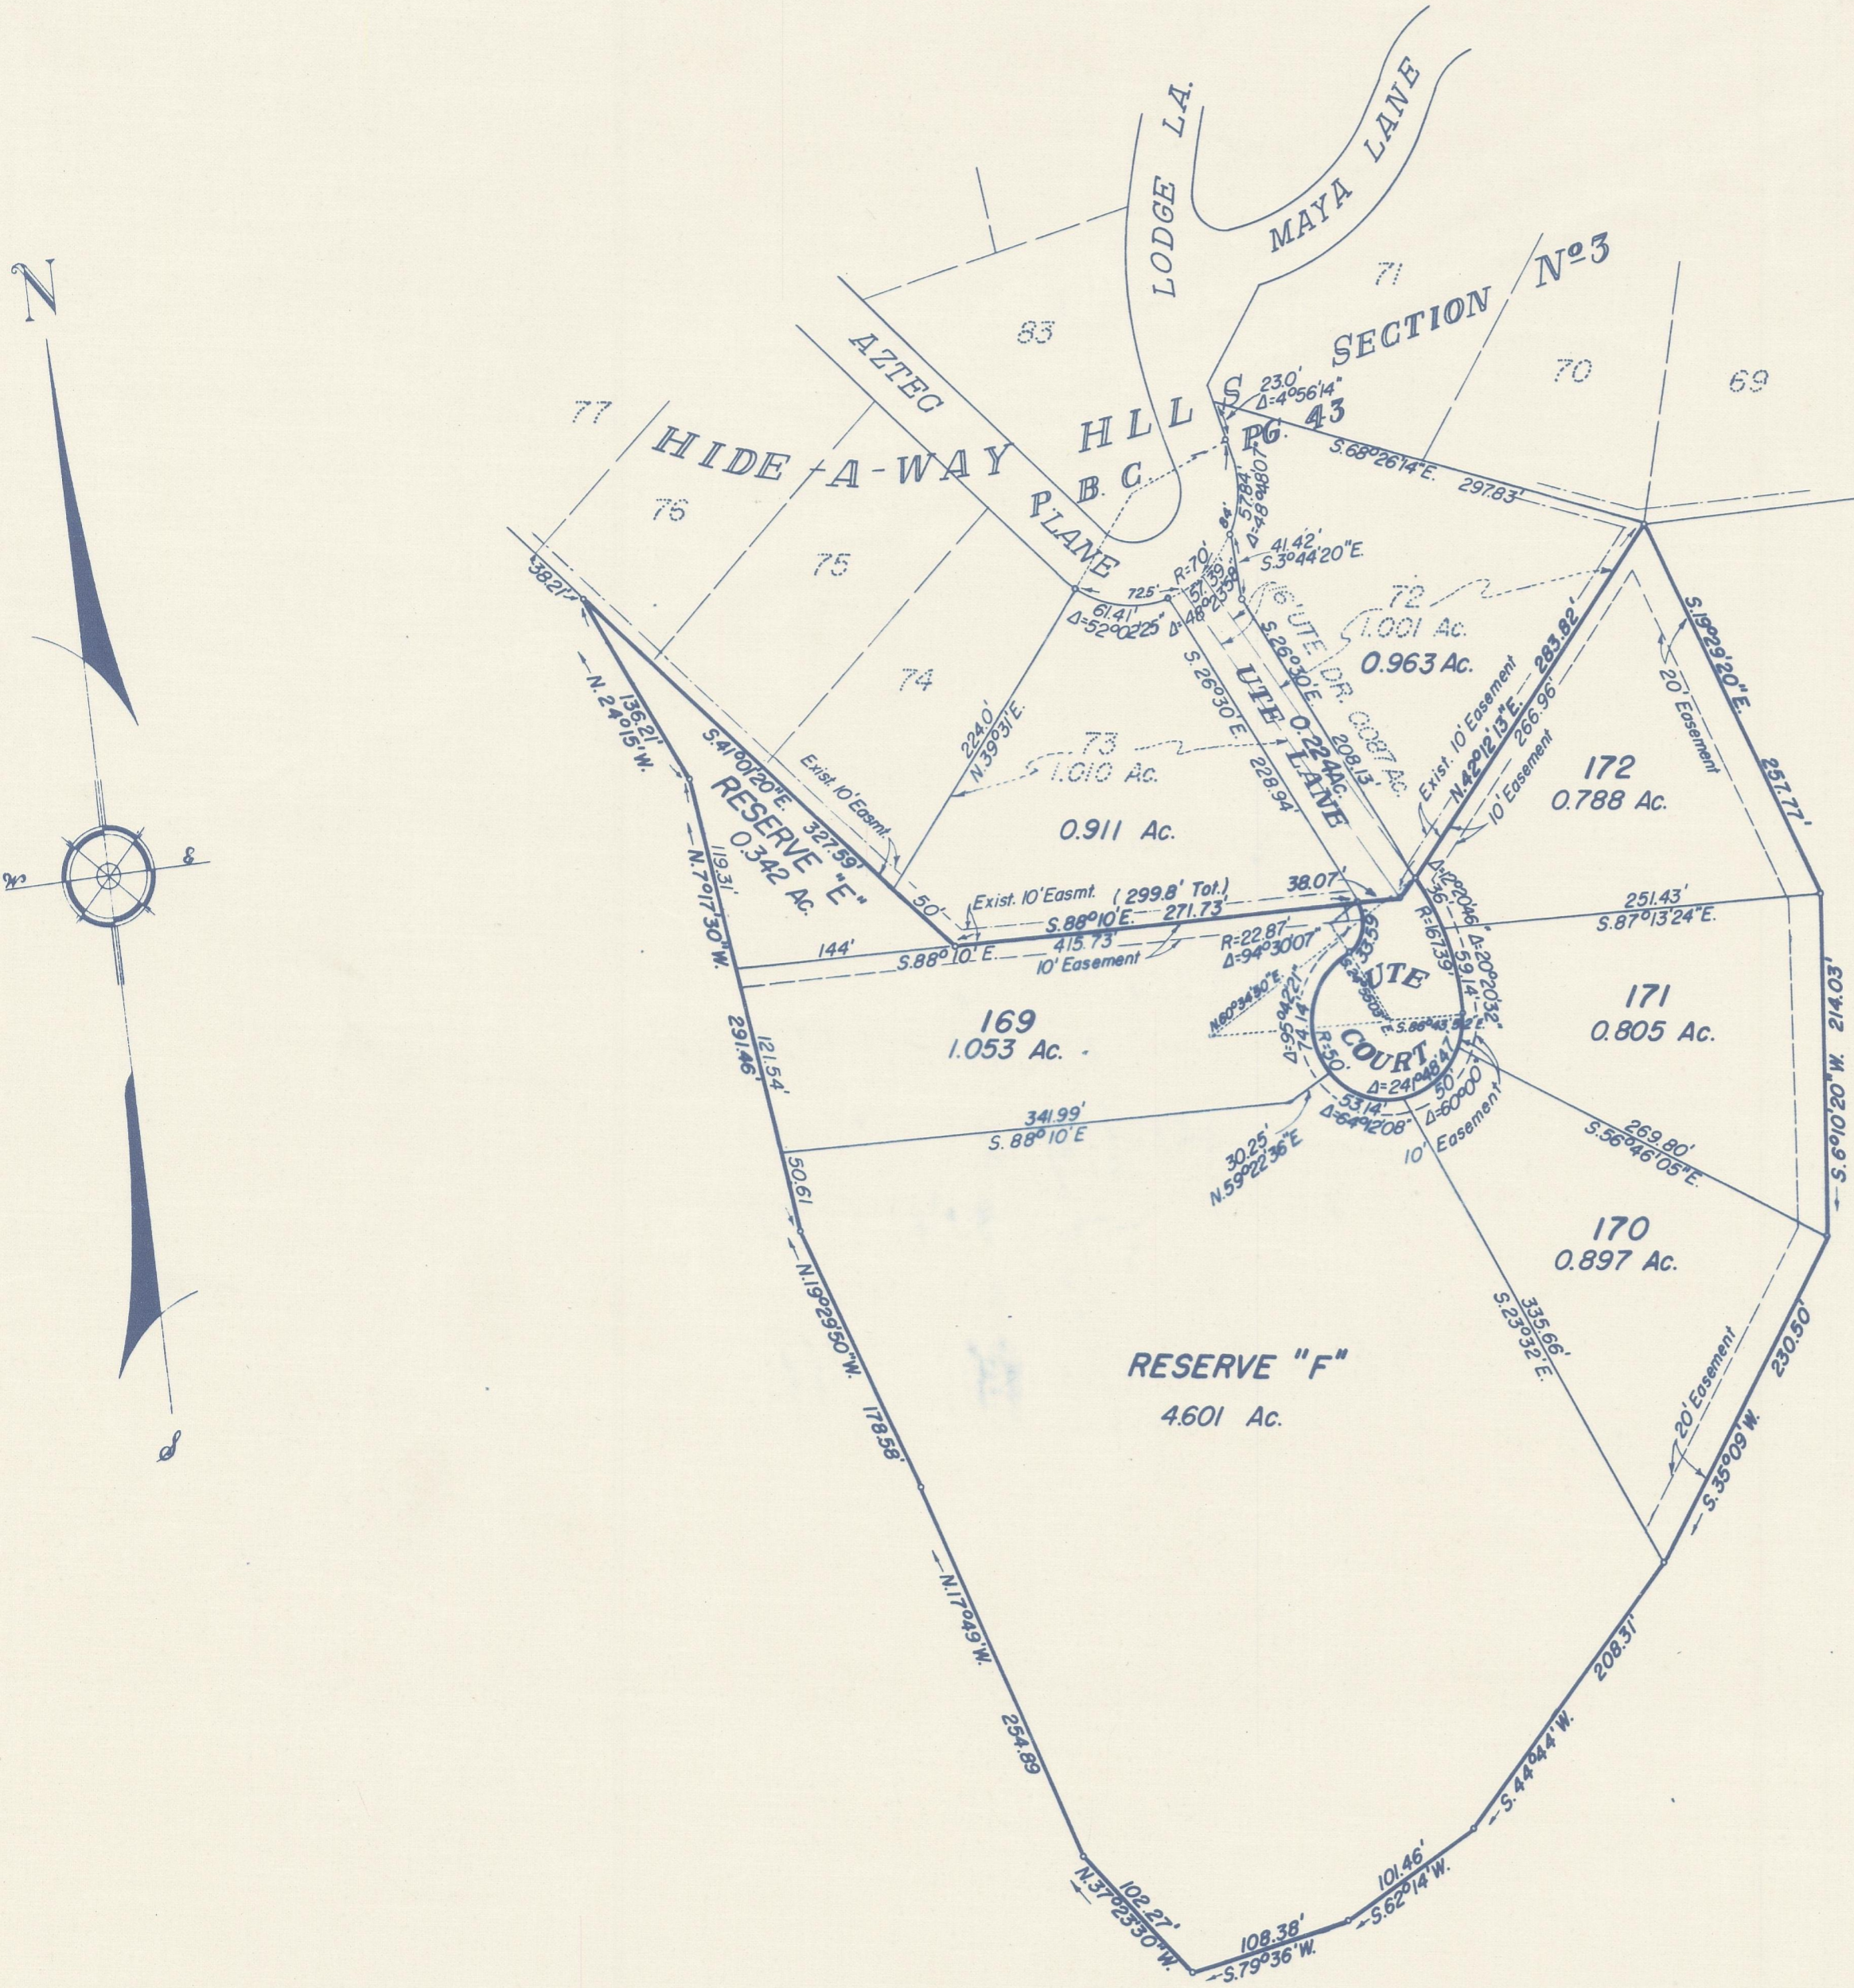

AREAS ARE THUS:

Lots 169 to 172, inclusive	3.543 Acres
Reserve "E"	0.342 Acres
Reserve "F"	4.601 Acres
Ute Court	0.226 Acres
<b>Total</b>	<b>8.712 Acres</b>

Situated in the State of Ohio, County of Hocking, Township of Marion, Township 15 North, Range 17 West, Section 5, United States Military Lands and being 8.712 acres of a tract as conveyed to the HIDE-A-WAY HILLS CO., by deed of record in Deed Book 109, Page 399, Recorder's Office, Hocking County, Ohio, 2.098 acres are an amended plat of Lots 72, 73 and Ute Drive of HIDE-A-WAY HILLS, Section No.3, as the plat of same is shown of record in Plat Book C, Page 43, Recorder's Office, Hocking County, Ohio.

The undersigned HIDE-A-WAY HILLS CO., an Ohio Partnership, by JEDO ESTATES, INC., an Ohio Corporation, the Managing Partner, and by F. M. DONELSON, President, and E. JEAN DONELSON, Secretary, duly authorized in the premises, do hereby certify that the plat hereon correctly represents its "HIDE-A-WAY HILLS, SECTION No.6", a subdivision of Lots 169 to 172, inclusive, Reserve "E" and Reserve "F"; do hereby accept this plat of same.

Easements are reserved where indicated on the plat for the construction, operation and maintenance of public utility lines above and beneath the surface of the ground and where necessary are for the construction, operation and maintenance of service connections to adjacent lots and lands and for storm drainage. Said easements are also reserved for use as hiking and riding trails by members of the Hide-A-Way Hills Club.

IN WITNESS THEREOF, HIDE-A-WAY HILLS CO., an Ohio Partnership, by JEDO ESTATES, INC., an Ohio Corporation and the Managing Partner, by F. M. DONELSON, President, and E. JEAN DONELSON, Secretary, have hereunto set their hands this 14<sup>th</sup> day of November, 1961.

WITNESSES:

HIDE-A-WAY HILLS CO  
by JEDO ESTATES, INC.

*Edgar B. Miller*

*F. M. Donelson*  
F. M. Donelson, President

*Robert H. Harris*

*E. Jean Donelson*  
E. Jean Donelson, Secretary

This is to certify that the Board of County Commissioners of Hocking County, Ohio, did on the 16 day of Nov, 1961, at a regular session of said Board, approve the plat hereon for the uses and purposes stated therein.

*Carl H. Engh*  
Clerk of Board

*Otto G. Shaw*

*Walter R. North*

*Thomas VanCuren*  
BOARD OF HOCKING COUNTY COMMISSIONERS

Approved this 16<sup>th</sup> day of November, 1961 By *Albert W. Deabright*  
County Surveyor

Approved this 16<sup>th</sup> day of Nov., 1961 By *J. M. Bock* M.D.  
Hocking County District Board of Health

Transferred on the tax duplicate this 16 day of Nov, 1961 *Carl H. Engh*  
Auditor, Hocking County, Ohio

Received for Record this 16 day of Nov, 1961, at 3:55 p.m. *Cather Carpenter*  
Recorder, Hocking County, Ohio

Recorded this 16 day of November, 1961, in Plat Book C, Page 47

Fee \$5.00 File No. 17317

STATE OF OHIO S.S.  
COUNTY OF FRANKLIN

Before me, a Notary Public, in and for said County personally came F. M. DONELSON, President, and E. JEAN DONELSON, Secretary, of JEDO ESTATES, INC., Managing Partner of HIDE-A-WAY HILLS CO., who acknowledged the signing of the foregoing certificate to be their voluntary act and deed and the voluntary corporate act and deed of said Corporation for the uses and purposes therein expressed

IN WITNESS WHEREOF, I have hereunto set my hand and affixed my official seal this 14<sup>th</sup> day of November, 1961.

*Robert H. Harris*  
Notary Public, Franklin County, Ohio  
My Commission Expires Nov. 14, 1962

SURVEYED & PLATTED  
BY

**EVANS, MECHWART, HAMBLETON & TILTON**  
CIVIL ENGINEERS & SURVEYORS  
GAHANNA, OHIO

o = IRON PIN

SCALE: 1"=100'

OCTOBER, 1961

We do hereby certify that we have surveyed the above premises and prepared the attached plat and that said plat is correct.  
All dimensions are shown in feet and decimal parts thereof. Dimensions on curves are chord measurements.

By *Oliver Wood*  
Registered Surveyor #4652

