


# HIDE-A-WAY HILLS

## SECTION N°29

V. N. Sheets "12.94 Ac" Tract

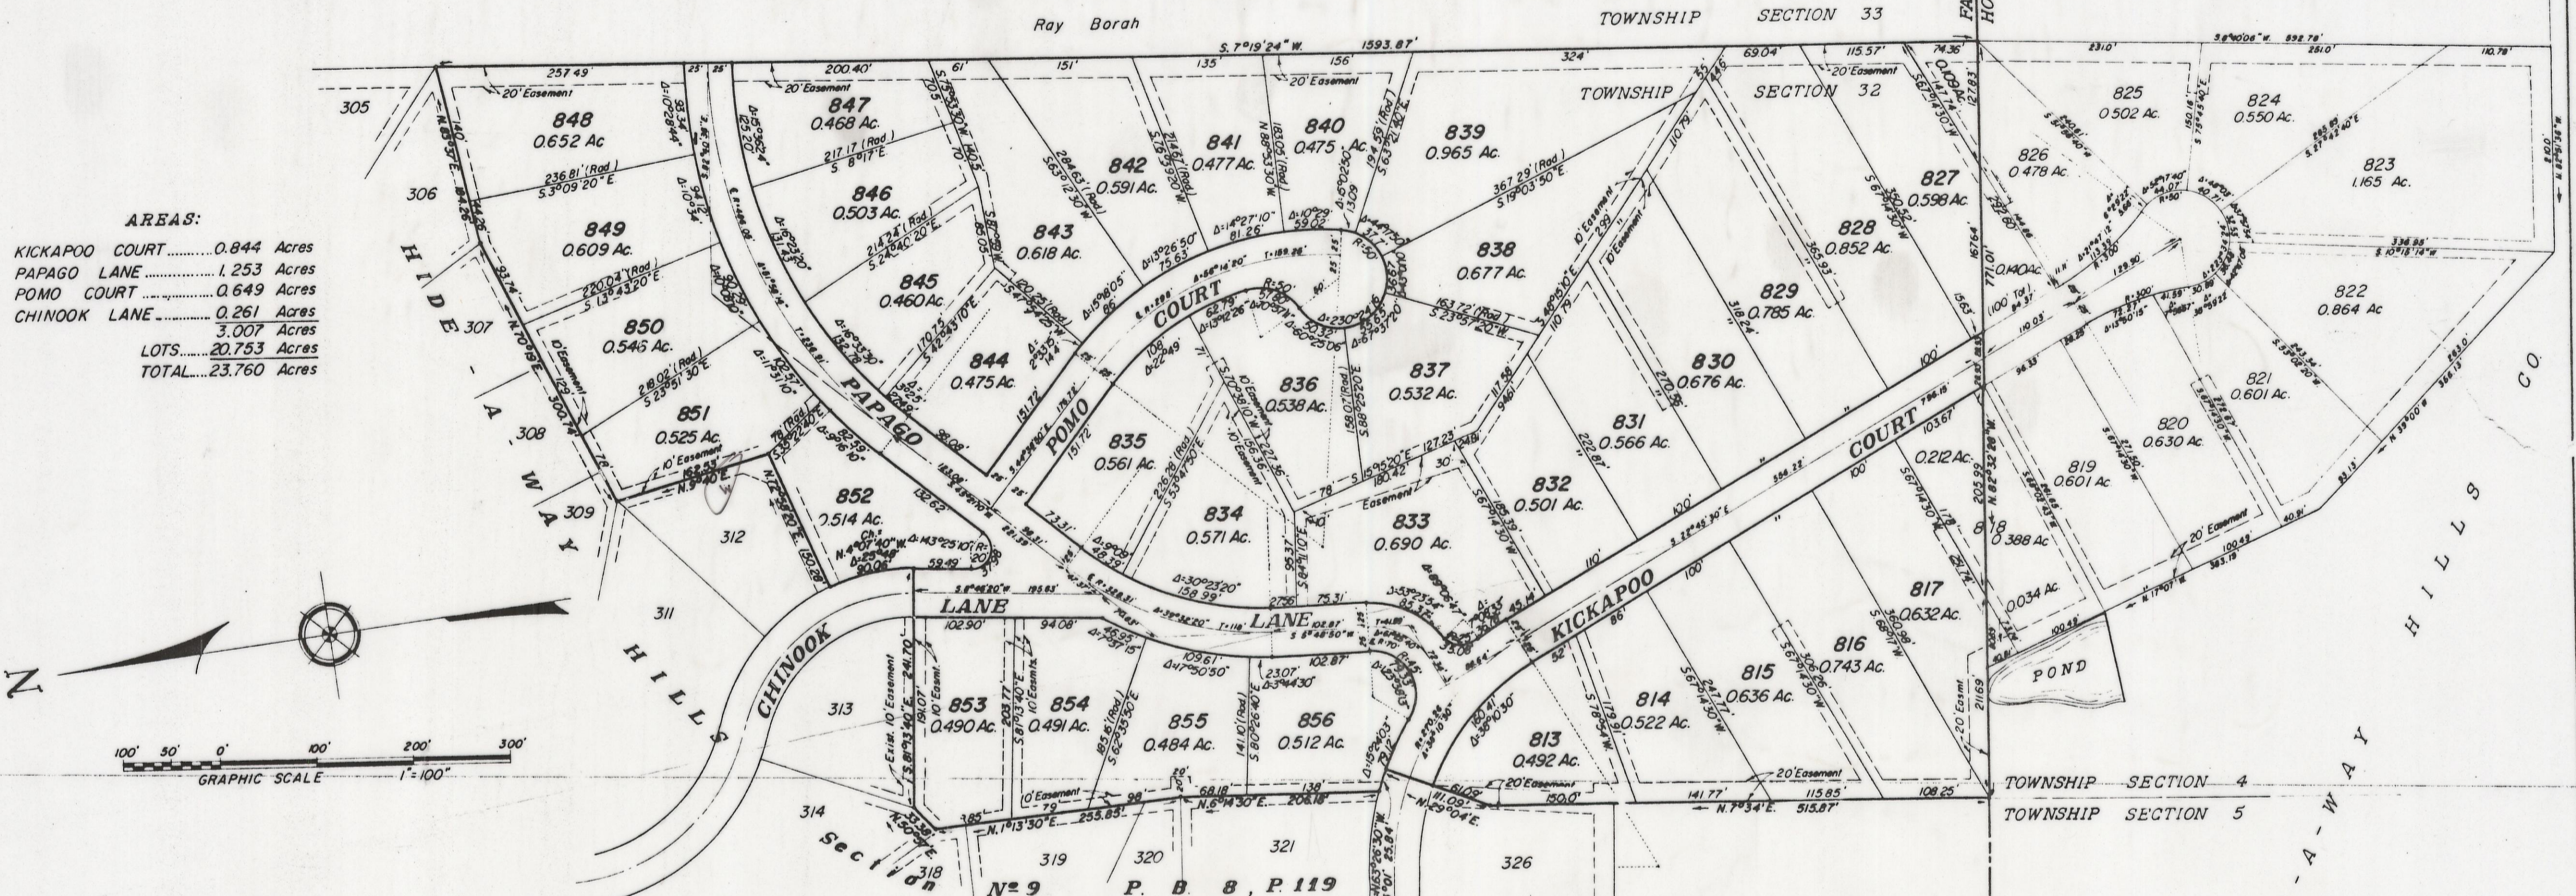

**AREAS:**

KICKAPOO COURT	0.844 Acres
PAPAGO LANE	1.253 Acres
POMO COURT	0.649 Acres
CHINOOK LANE	0.261 Acres
LOTS	3.007 Acres
<b>TOTAL</b>	<b>23.760 Acres</b>

Situated in the State of Ohio, County of Fairfield, Township of Rushcreek, being a part of the east half of Section 32, Township 16 North, Range 17 West, containing 23.760 acres of a tract of land containing 79.136 acres as conveyed to Hide-A-Way Hills Company (A partnership) by deed of record in Deed Book 314, Page 663, Recorder's Office, Fairfield County, Ohio.

The above described area containing 23.760 acres of Hide-A-Way Hills, Section No. 29, comprises Lots 813 to 816, inclusive, parts of Lots 817, 818, 826 and 827 and Lots 828 to 856, inclusive.

The area of 6.375 acres of Hide-A-Way Hills, Section 29 is located in the northwest Quarter of Section 4, Township 15 North, Range 17 West, of Marion Township, Hocking County, and comprises Lots 819 to 825 inclusive and parts of Lots 817, 818, 826, and 827.

The undersigned HIDE-A-WAY HILLS CO., an Ohio Partnership by H & M INC., an Ohio Corporation, a partner, and by RICHARD R. COCHRAN, Treasurer, duly authorized in the premises, do hereby certify that the plat hereon correctly represents its HIDE-A-WAY HILLS, SECTION No. 29, a subdivision of Lots 813 to 816, inclusive, parts of Lots 817, 818, 826 and 827 and Lots 828 to 856, inclusive, do hereby accept this plat of same.

Easements are reserved where indicated on the plat for the construction, operation and maintenance of public utility lines above and beneath the surface of the ground and where necessary are for the construction, operation and maintenance of service connections to adjacent lots and the surface of the ground and for storm drainage. Said easements are also reserved for use as hiking and riding trails by members of the Hide-A-Way Hills Club, lands and for storm drainage. Said easements are also reserved for use as hiking and riding trails by members of the Hide-A-Way Hills Club.

IN WITNESS THEREOF, HIDE-A-WAY HILLS CO., an Ohio Partnership, by H & M INC., an Ohio Corporation, a partner by RICHARD R. COCHRAN, Treasurer, has hereunto set his hand this 19 day of August, 1963.

WITNESSES:


*Richard H. Mery*      *Audra L. Marshall*  
 By *Richard R. Cochran*, Treasurer  
 HIDE-A-WAY HILLS CO. by H & M INC.  
 Richard R. Cochran, Treasurer

STATE OF OHIO      S.S.  
 COUNTY OF FRANKLIN

Before me, a Notary Public in and for said County personally came RICHARD R. COCHRAN, Treasurer, of H & M INC., partner of HIDE-A-WAY HILLS CO., who acknowledged the signing of the foregoing certificate to be his voluntary act and deed and the voluntary corporate act and deed of said Corporation for the uses and purposes therein expressed.

IN WITNESS WHEREOF, I have hereunto set my hand and affixed my official seal this 19 day of August, 1963.

*Audra L. Marshall*  
 Notary Public, Franklin County, Ohio  
 My Commission Expires 12-9-63

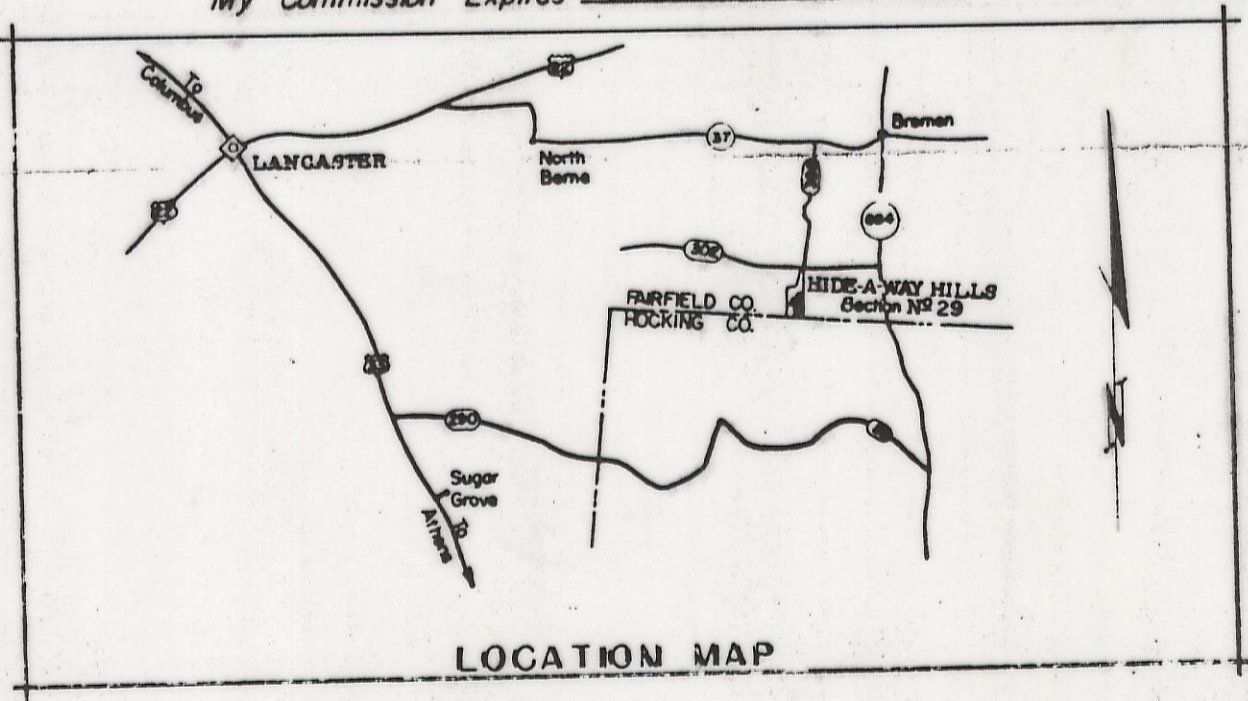

SURVEYED & PLATTED BY  
**EVANS, MECHWART, HAMBLETON & TILTON**  
 CIVIL ENGINEERS & SURVEYORS  
 GAHANNA, OHIO

Scale: 1" = 100'  
 August, 1963

Do hereby certify that we have surveyed the above premises and prepared the attached plat and that said plat is correct.

All dimensions are shown in feet and decimal parts thereof. Dimensions on curves are chord measurements.

Approved this 28th day of August, 1963  
 Fairfield County Engineer

This is to certify that the Board of County Commissioners of Fairfield County, Ohio, did on the 28 day of August, 1963, at a regular session of said board, approved the plat hereon for the uses and purposes stated therein.

*P.R. Markwood*      *Jesse Huffman*  
 Board of Fairfield County Commissioners

Approved this 17 day of May, 1962, By *L. V. Kessel*  
 Fairfield County Board of Health

Transferred this 30 day of August, 1963, By *J. G. Muth*  
 Fairfield County Auditor

Filed for Record this 31st day of August, 1963, at 9:30 A.M.

Recorded this 31st day of August, 1963, in Plat Book 8, Page 133

Fee 7.00      File # 78076