
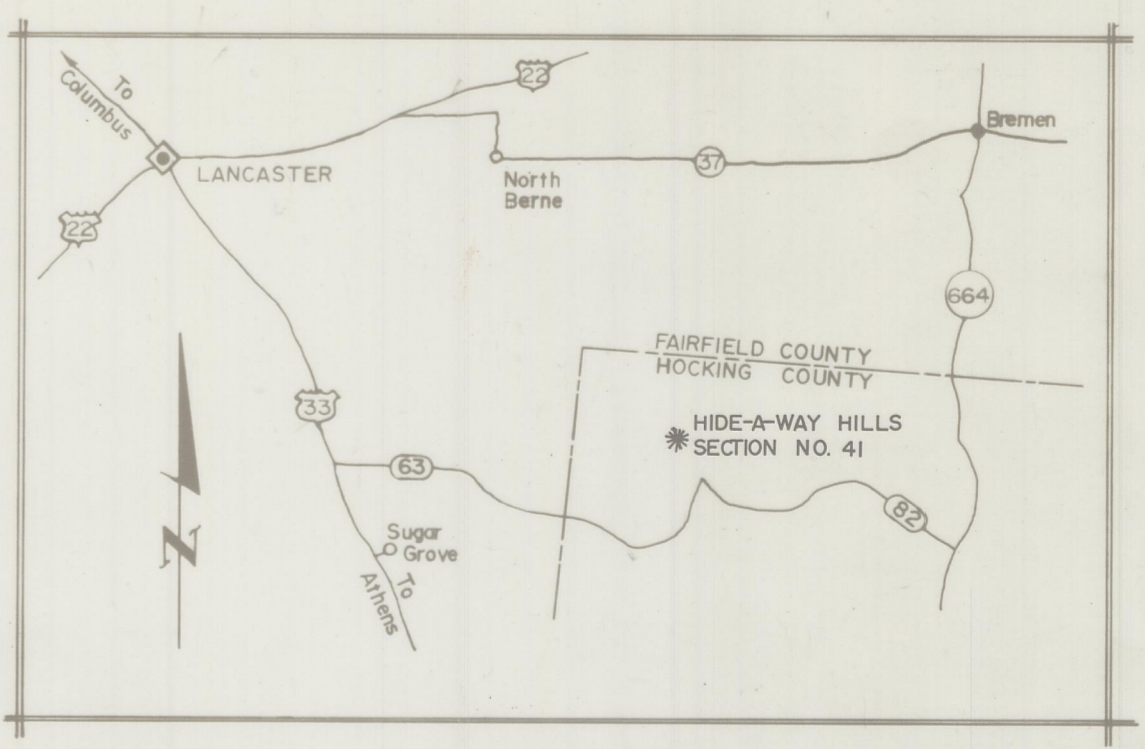


HIDE-A-WAY HILLS

SECTION No 41

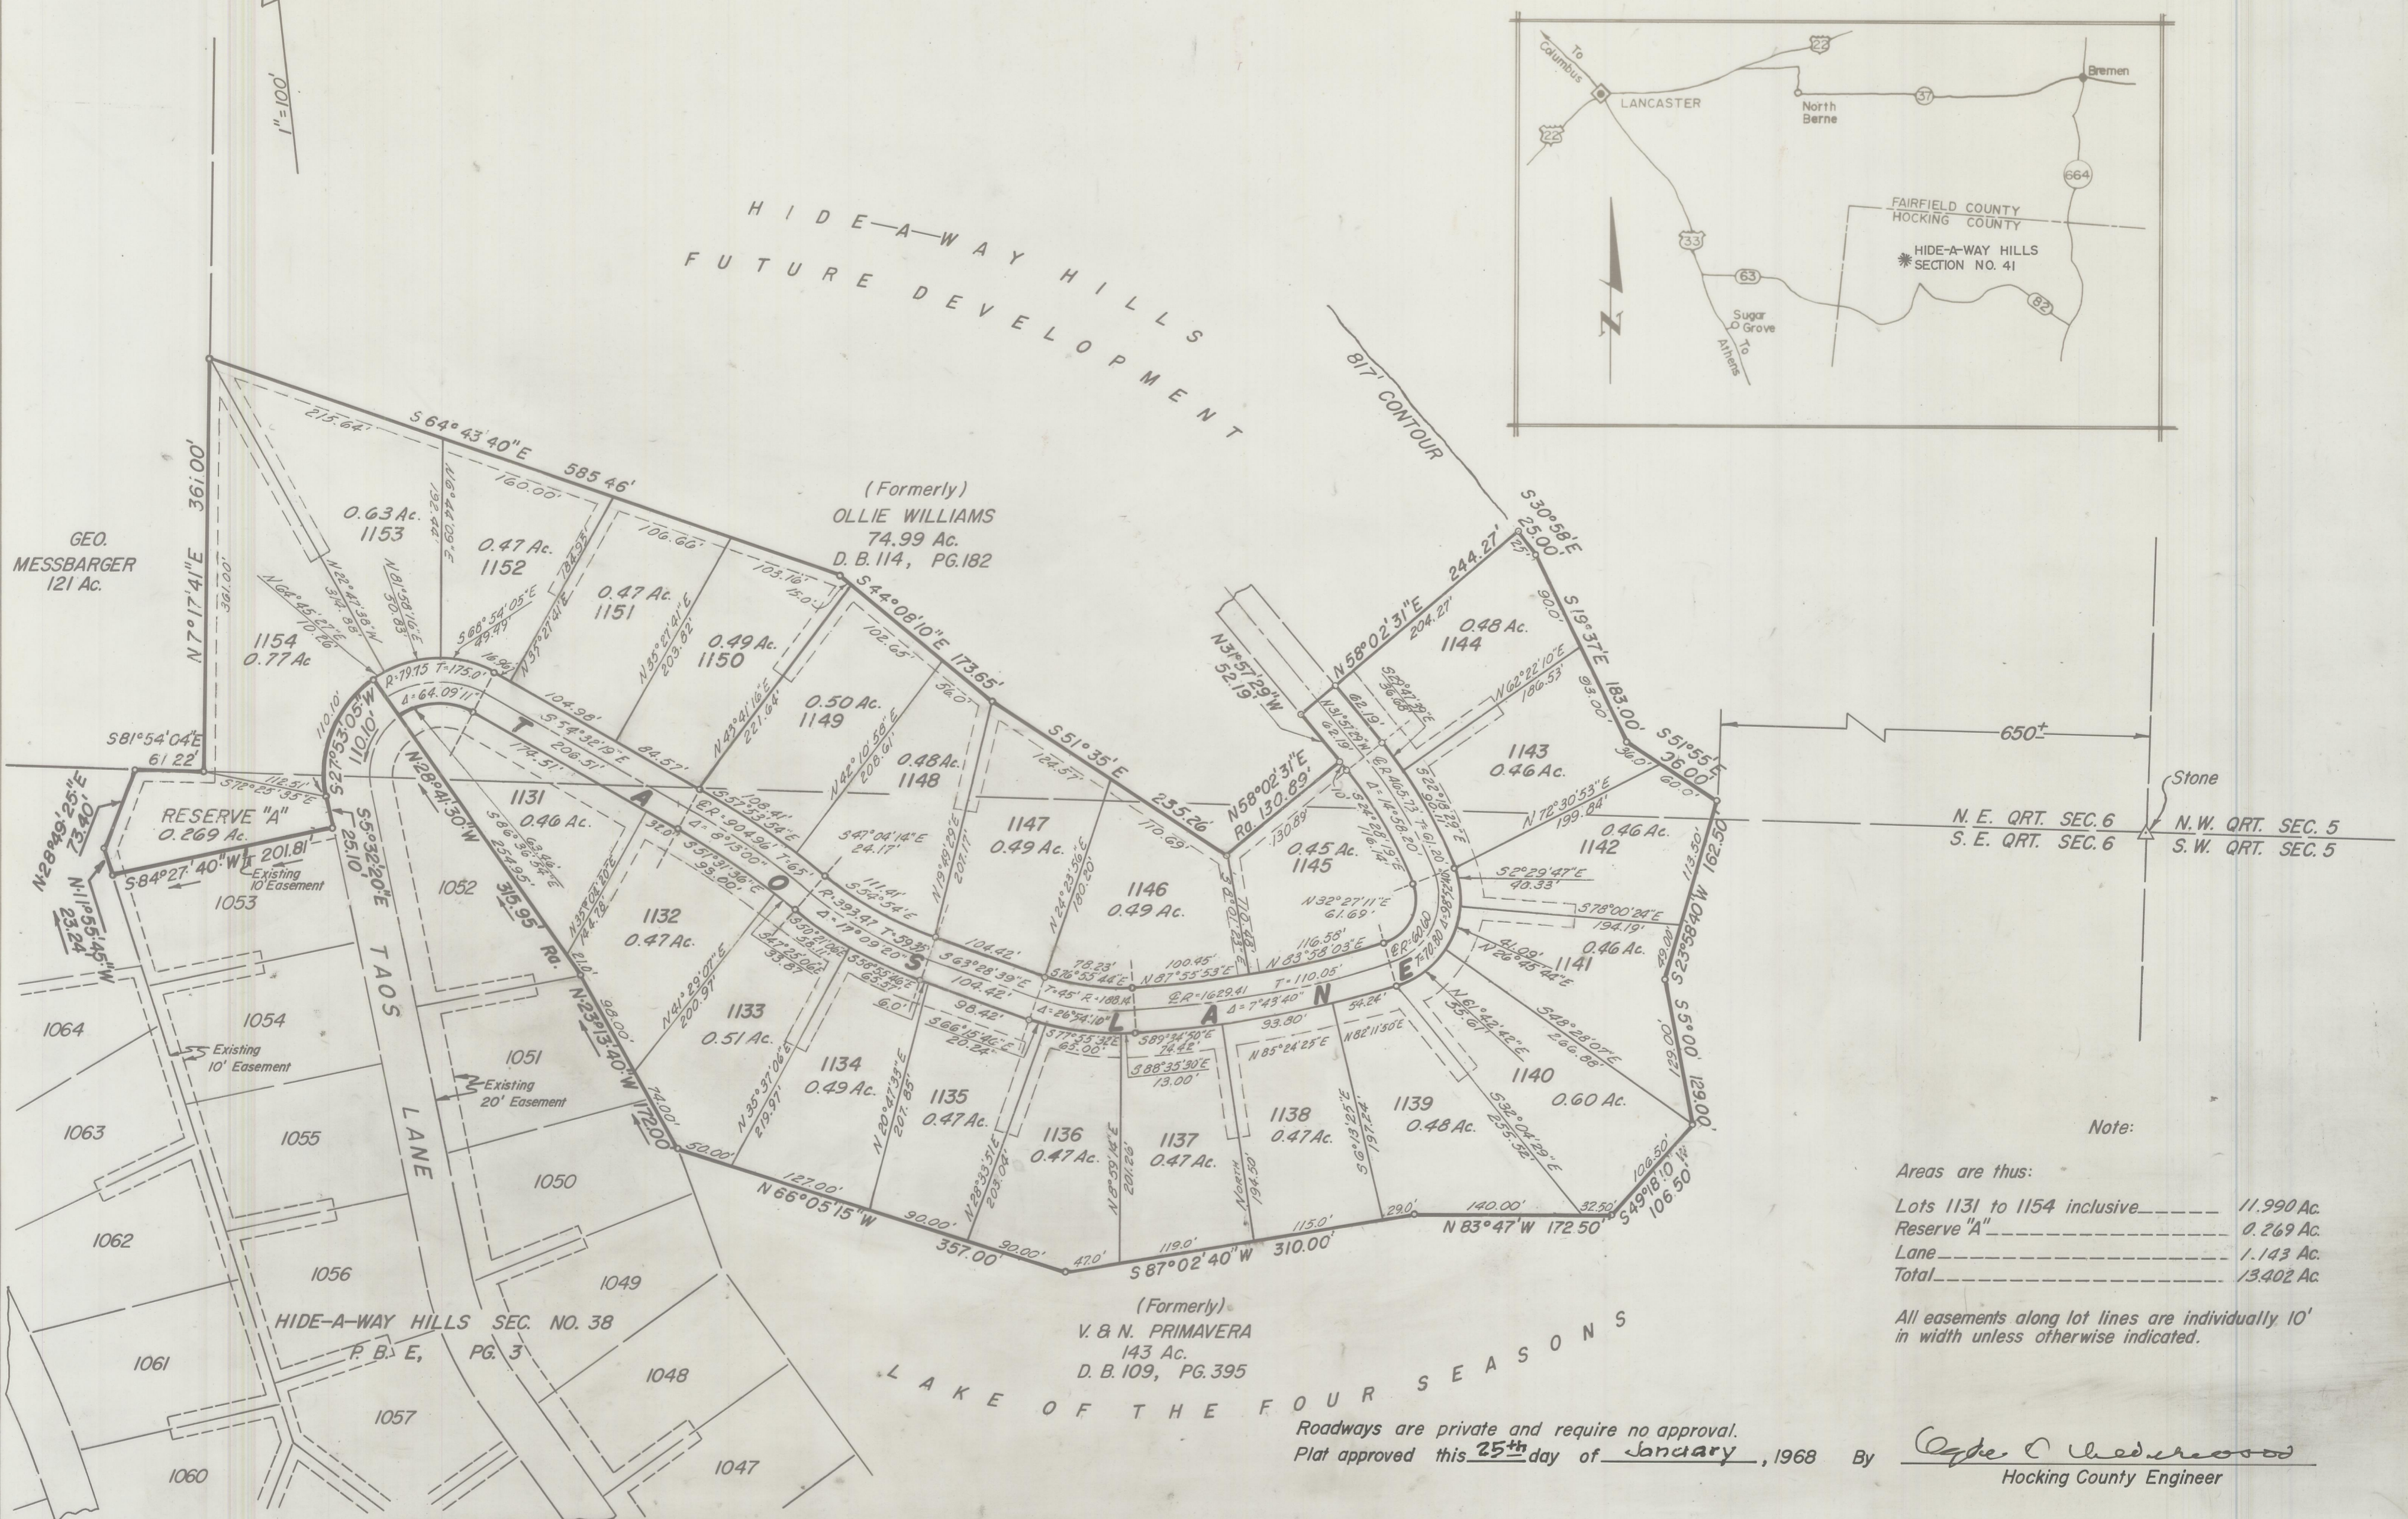

Note:

Areas are thus:

Lots 1131 to 1154 inclusive	11.990 Ac.
Reserve "A"	0.269 Ac.
Lane	1.143 Ac.
Total	13.402 Ac.

All easements along lot lines are individually 10' in width unless otherwise indicated.

Roadways are private and require no approval.
 Plat approved this 25th day of January, 1968 By Oppe C. Chedersood
 Hocking County Engineer

Situated in the State of Ohio, County of Hocking, Township of Marion, Township 15 North, Range 17 West, Section 6, United States Congress Lands and being 13.402 acres of tracts as conveyed to the "HIDE-A-WAY HILLS CO.", by deed of record in Deed Book 114, Page 182, and Deed Book 109, Page 395, Records Office, Hocking County, Ohio.

The undersigned HIDE-A-WAY HILLS CO., an Ohio Partnership, by JEDO ESTATES, INC., an Ohio Corporation, the Managing Partner, by HYLAS A. HILLIARD, Vice President, duly authorized in the premises, does hereby certify that the plat hereon correctly represents its "HIDE-A-WAY HILLS, SECTION NO. 41," a subdivision of Lots 1131 to 1154 inclusive, and Reserve "A", does hereby accept this plat of same.

Easements are reserved where indicated on the plat for the construction, operation and maintenance of public utility lines above and beneath the surface of the ground and where necessary are for the construction, operation and maintenance of service connections to adjacent lots and lands and for storm drainage. Said easements are also reserved for use as hiking and riding trails by members of the Hide-A-Way Hills Club.

IN WITNESS THEREOF, HIDE-A-WAY HILLS CO., an Ohio Partnership, by JEDO ESTATES, INC., an Ohio Corporation and the Managing Partner, by HYLAS A. HILLIARD, Vice President, has hereunto set his hand this 25th day of January, 1967

WITNESSES:

Stephanie A. Lunday
Henry W. Eckhart

HIDE A WAY HILLS CO.
 by JEDO ESTATES, INC.

Hylas A. Hilliard
 Hylas A. Hilliard, Vice President

STATE OF OHIO S.S.
 COUNTY OF HOCKING

Before me, a Notary Public, in and for said County personally came HYLAS A. HILLIARD, Vice President, of JEDO ESTATES, INC., Managing Partner of HIDE A WAY HILLS CO., who acknowledged the signing of the foregoing certificate to be his voluntary act and deed and the voluntary corporate act and deed of said Corporation for the uses and purposes therein expressed.

IN WITNESS WHEREOF, I have hereunto set my hand and affixed my official seal this 26th day of October, 1967

Henry W. Eckhart
 Notary Public, State of Ohio, Lifetime Comm.
 My Commission Expires _____

This is to certify that the Board of County Commissioners of Hocking County, Ohio, did on the 25th day of January, 1968 at a regular session of said Board, approve the plat hereon for the uses and purposes stated therein.

Jonah Mout
 Clerk of Board

Howard C. Blum Thomas V. Veneman
Howard E. Cambart
 BOARD OF HOCKING COUNTY COMMISSIONERS

Approved this 22 day of January, 1968 By David Morgan Sanitarian
 Hocking County District Board of Health

Transferred on the tax duplicate this 25 day of Jan, 1968 Leopold J. Myron
 Auditor, Hocking County, Ohio

Received for Record this 25 day of Jan, 1968, at 1:21 P.M. Esther Carpenter
 Recorder, Hocking County, Ohio

Recorded this 25 day of Jan, 1968 in Plat Book E, Page 15
 Fee \$ 5.00 File No. 1169

SURVEYED & PLATTED BY
HIDE-A-WAY HILLS ENGINEERING DEPT.
 MARION TOWNSHIP, HOCKING COUNTY, OHIO

○ = IRON PIN △ = STONE SCALE 1"=100'

We do hereby certify that we have surveyed the above premises and prepared the attached plat and that said plat is correct. All dimensions are shown in feet and decimal parts thereof. Dimensions on curves are chord measurements.

By Philip C. Martin
 Registered Surveyor #4928

