

HIDE-A-WAY HILLS

SECTION NO. 50


SITUATE IN THE STATE OF OHIO, COUNTY OF HOCKING, TOWNSHIP OF MARION, TOWN 15 NORTH, RANGE 17 WEST, SECTION 5 CONGRESS LANDS AND BEING PART OF LOTS NUMBERED 131 AND 132 OF HIDE-A-WAY HILLS, SECTION NO. 4 OF RECORD IN PLAT BOOK C, PAGE 44, RECORDER'S OFFICE, HOCKING COUNTY, OHIO, AND 5.301 ACRES OUT OF A TRACT OF LAND WHICH TOGETHER WITH SAID LOTS NUMBERED 131 AND 132 WHERE CONVEYED TO HIDE-A-WAY HILLS, INC. BY DEED OF RECORD IN DEED BOOK 132, PAGE 67, RECORDER'S OFFICE, HOCKING COUNTY, OHIO

EASEMENTS ARE RESERVED WHERE INDICATED ON THE PLAT FOR THE CONSTRUCTION, OPERATION AND MAINTENANCE OF PUBLIC UTILITY LINES ABOVE AND BENEATH THE SURFACE OF THE GROUND, AND WHERE NECESSARY ARE FOR THE CONSTRUCTION, OPERATION AND MAINTENANCE OF SERVICE CONNECTIONS TO ADJACENT LOTS AND LANDS AND FOR STORM DRAINAGE. SAID EASEMENTS ARE ALSO RESERVED FOR USE AS HIKING RIDING TRAILS BY MEMBERS OF THE HIDE-A-WAY HILLS CLUB, AND FOR GENERAL USE.


THE UNDERSIGNED HIDE-A-WAY HILLS, INC. AN OHIO CORPORATION, BY R.L. KORNMILLER, VICE-PRESIDENT, DULY AUTHORIZED IN THE PREMISES, DOES HEREBY CERTIFY THAT THE PLAT HEREON CORRECTLY REPRESENTS ITS "HIDE-A-WAY HILLS, SECTION NO. 50", A SUBDIVISION OF LOTS NUMBERED 1788 THROUGH 1791 AND LOTS NUMBERED 1823 THROUGH 1828 INCLUSIVE, AND DOES HEREBY ACCEPT THIS PLAN OF SAME.

IN WITNESS THEREOF, HIDE-A-WAY HILLS, INC. AN OHIO CORPORATION, BY R.L. KORNMILLER VICE-PRESIDENT, HAS HEREUNTO SET HIS HAND THIS 18 DAY OF FEBRUARY, 1973.

WITNESSES Molly D. Moody R.L. Kornmiller
R.L. KORNMILLER VICE-PRESIDENT
Janet M. Ross

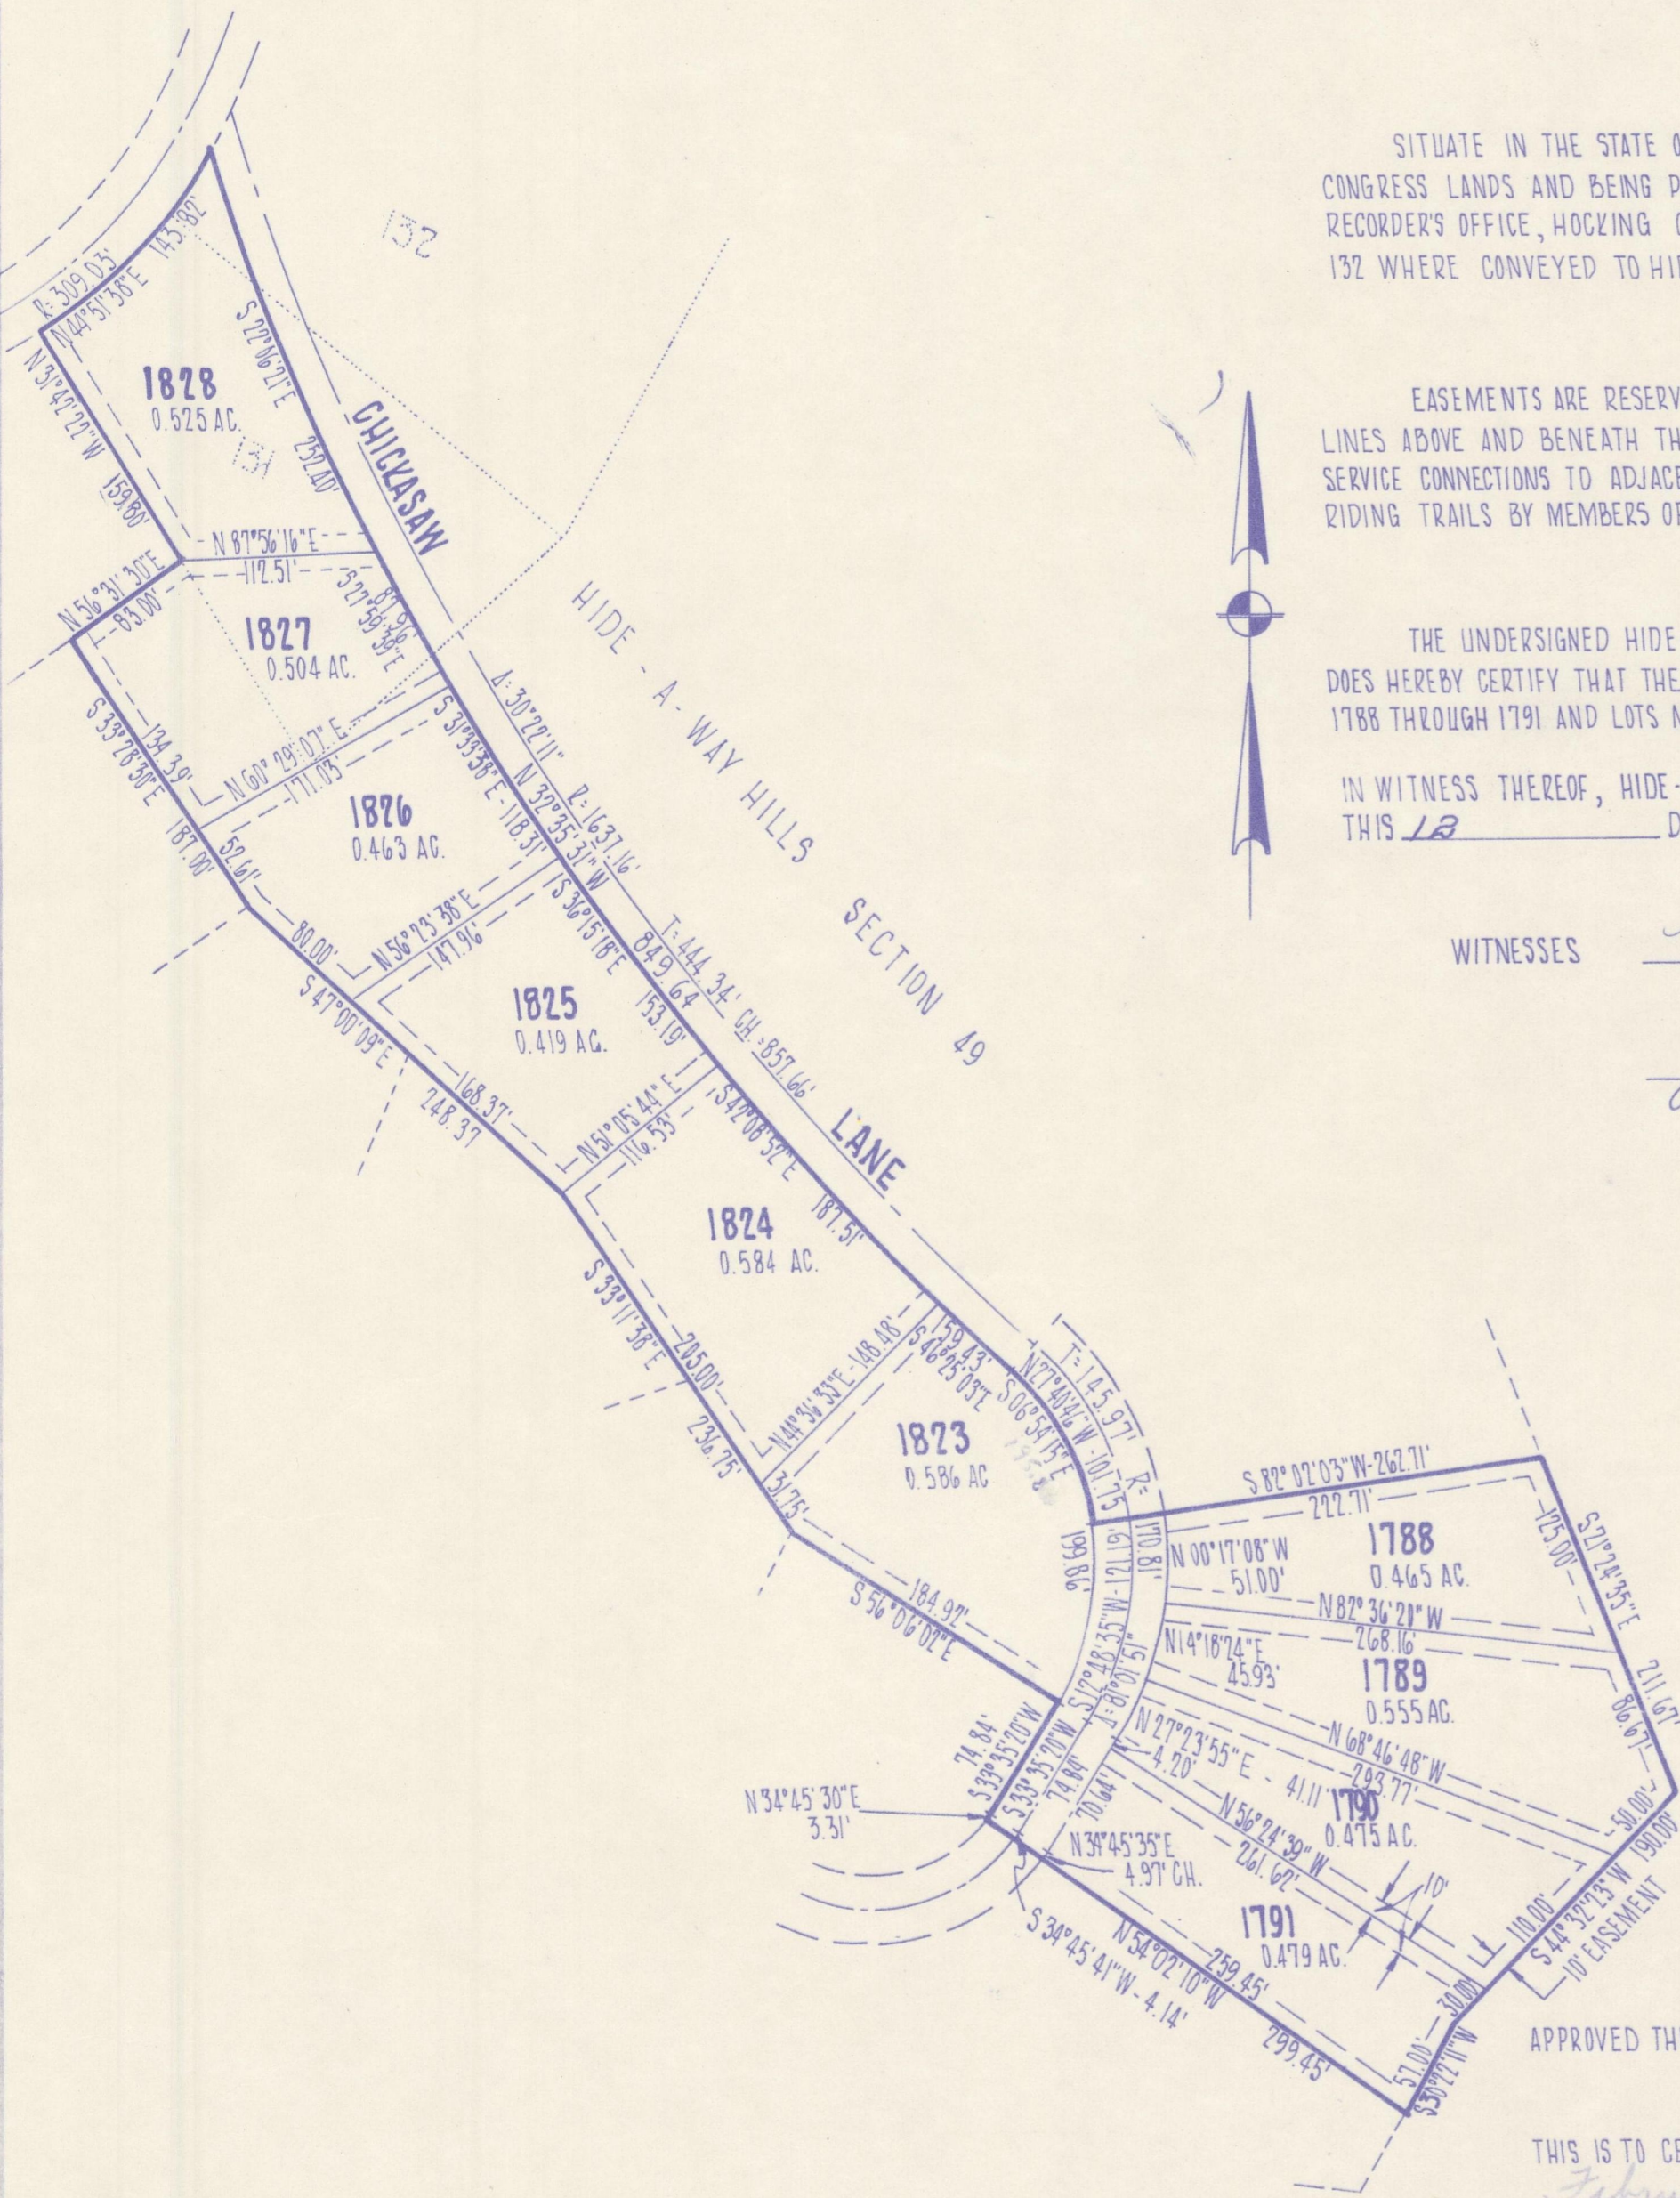

AREAS	
LOTS	5.055 AC.
LANES	0.246 AC.
TOTAL	5.301 AC.

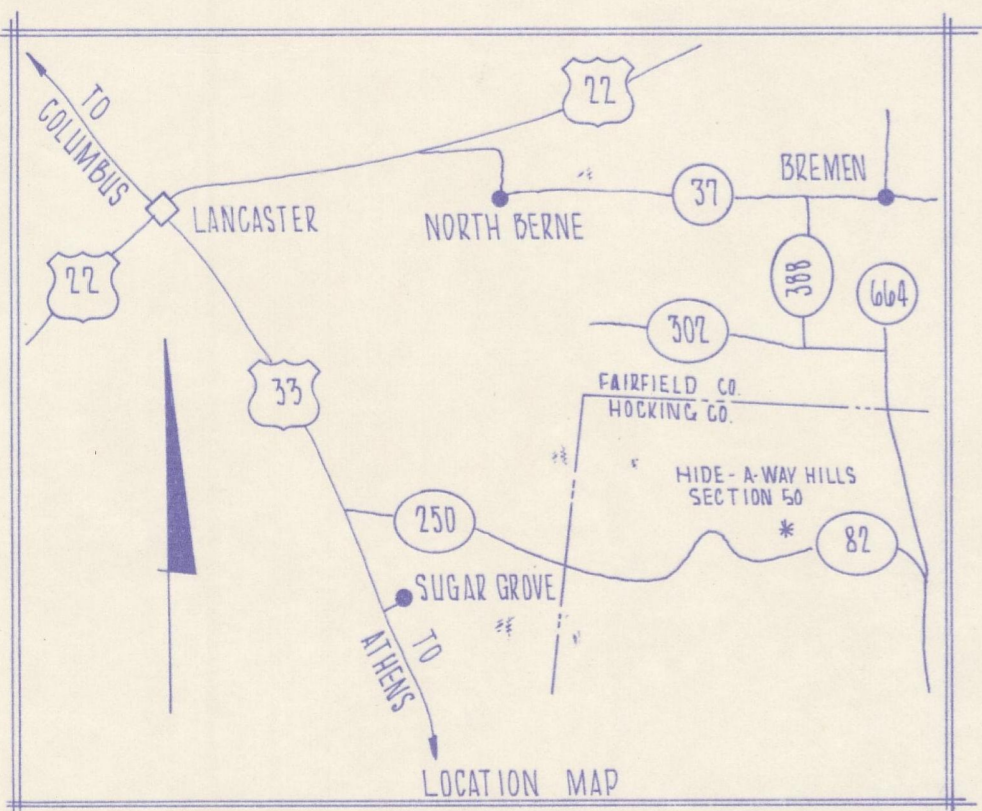

STATE OF OHIO
COUNTY OF HOCKING SS

BEFORE ME A NOTARY PUBLIC IN AND FOR SAID COUNTY PERSONALLY CAME R.L. KORNMILLER, VICE-PRESIDENT, OF HIDE-A-WAY HILLS, INC. WHO ACKNOWLEDGED THE SIGNING OF THE FOREGOING CERTIFICATE TO BE HIS VOLUNTARY ACT AND DEED AND THE VOLUNTARY CORPORATE ACT AND DEED OF SAID CORPORATION FOR THE USES AND PURPOSES THEREIN EXPRESSED.

IN WITNESS WHEREOF, I HAVE HEREUNTO SET MY HAND AND AFFIXED MY OFFICIAL SEAL THIS 12 DAY OF Feb., 1973.

MY COMMISSION EXPIRES 5-23-73 Carlton L. Baker
NOTARY PUBLIC, STATE OF OHIO

APPROVED THIS 15 DAY OF Feb., 1973 Berna J. Miao
HOCKING COUNTY ENGINEER

THIS IS TO CERTIFY THAT THE BOARD OF COUNTY COMMISSIONERS OF HOCKING COUNTY, OHIO DID ON THE 15th DAY OF February, 1973, AT A REGULAR SESSION OF SAID BOARD APPROVE THE PLAT HEREON FOR THE USES AND PURPOSES STATED THEREIN

Shirley Lancy
CLERK OF BOARD

Otto S. Shaw John P. ...
BOARD OF HOCKING COUNTY COMMISSIONERS

APPROVED THIS 13th DAY OF Feb, 1973 Donald A. Roberts
HOCKING COUNTY DISTRICT BOARD OF HEALTH

TRANSFERRED ON THE TAX DUPLICATE THIS 15th DAY OF FEBRUARY, 1973 James Fry
AUDITOR, HOCKING COUNTY, OHIO

RECEIVED FOR RECORD THIS 15th DAY OF February, 1973 AT 10:56 A.M. Esther Carpenter
RECORDER, HOCKING COUNTY, OHIO

RECORDED THIS 15th DAY OF February, 1973 IN PLAT BOOK F, PAGE 29

FILE NO. 15027 FEE \$ 10.00

WE DO HEREBY CERTIFY THAT WE HAVE SURVEYED THE ABOVE PREMISES AND PREPARED THE ATTACHED PLAT AND THAT SAID PLAT IS CORRECT.

ALL DIMENSIONS ARE SHOWN IN FEET AND DECIMAL PARTS THEREOF. DIMENSIONS ON CURVES ARE CHORD MEASUREMENTS. ALL RADIUS ARE AS NOTED.

SCALE: 1" = 100' DEC. 1972

THE THOMAS ENGINEERING & SURVEYING CO.
3803 SULLIVANT AVE. COLUMBUS, OHIO

Robert S. Watts
REGISTERED SURVEYOR