



# HIDE-A-WAY HILLS

## SECTION N<sup>o</sup> 62

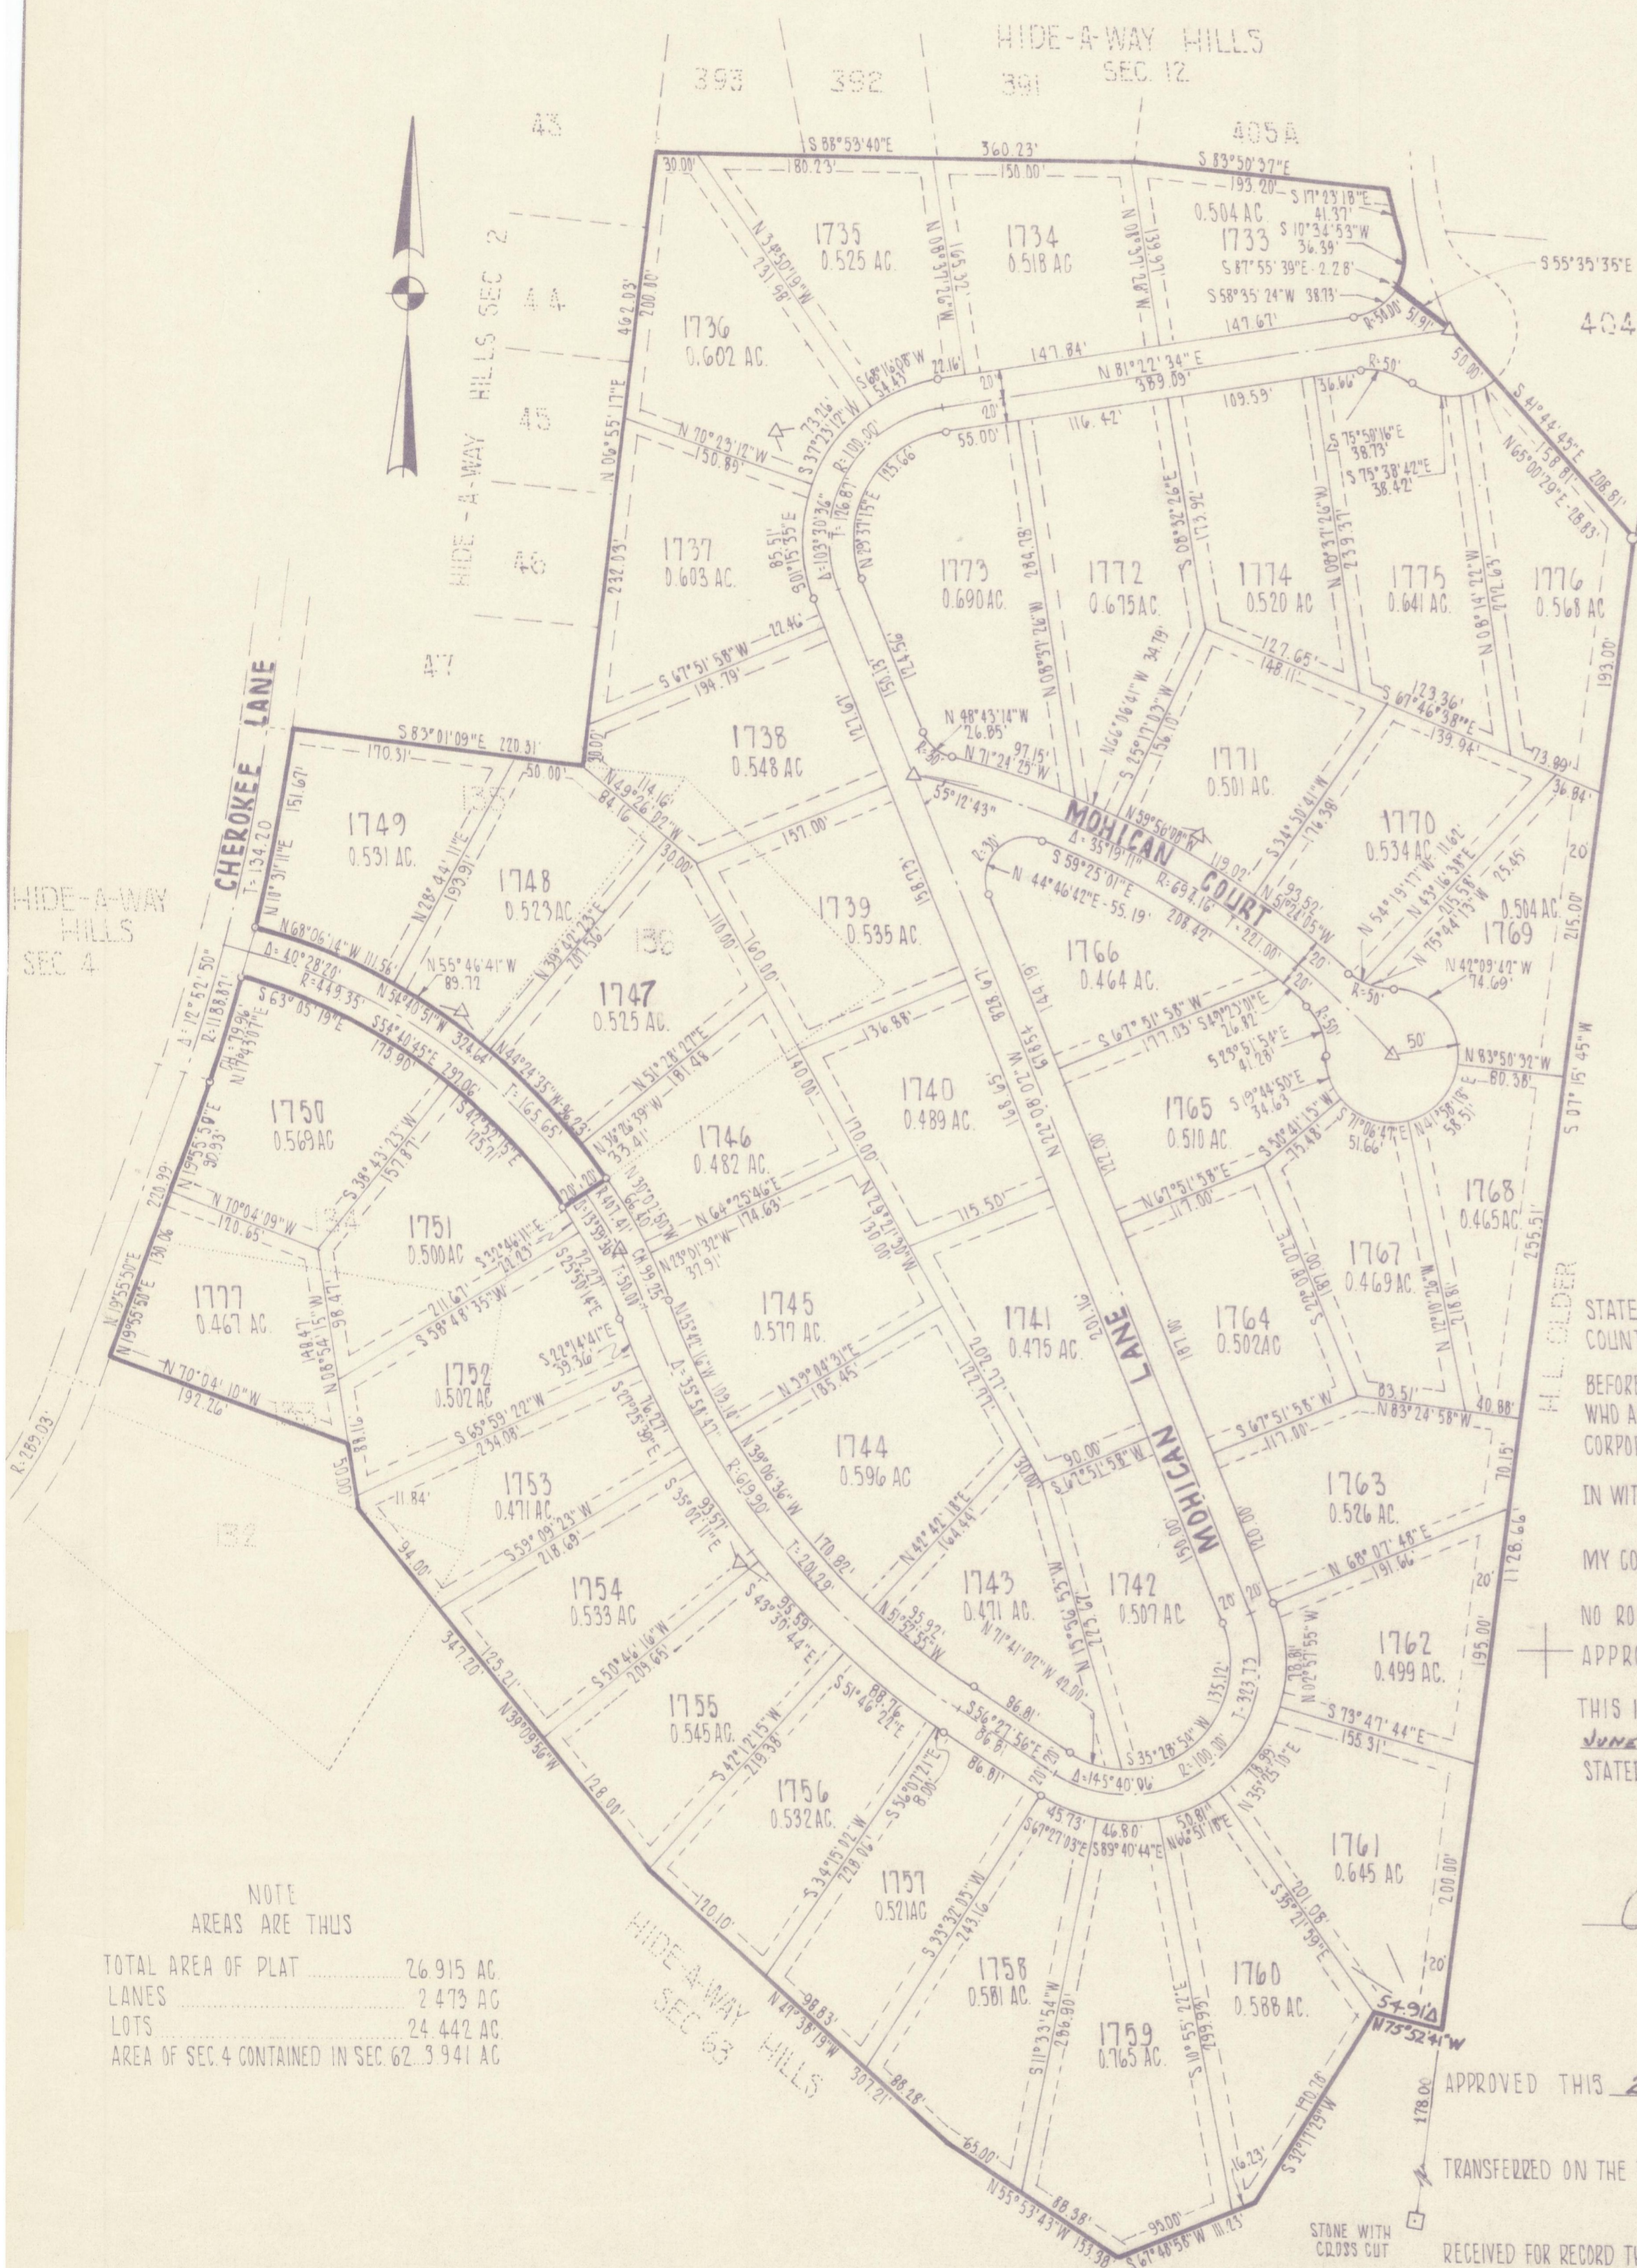

NOTE  
AREAS ARE THUS

|                                     |            |
|-------------------------------------|------------|
| TOTAL AREA OF PLAT                  | 26.915 AC. |
| LANES                               | 2.473 AC.  |
| LOTS                                | 24.442 AC. |
| AREA OF SEC. 4 CONTAINED IN SEC. 62 | 3.941 AC.  |

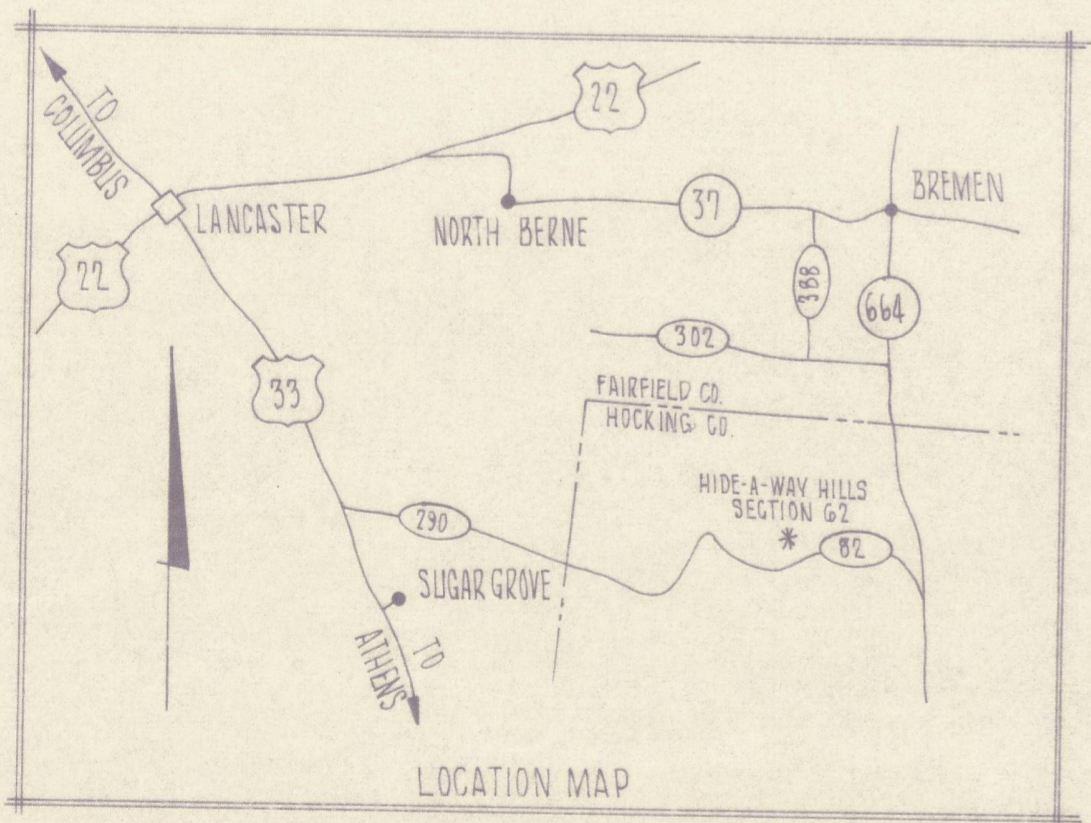

SITUATE IN THE STATE OF OHIO, COUNTY OF HOCKING, TOWNSHIP OF MARION, TOWN 15 NORTH, RANGE 17 WEST. SOUTHEAST QUARTER OF SECTION 5. CONGRESS LANDS AND BEING ALL OF LOTS NUMBERED 134, 135 AND 136 AND PART OF LOTS NUMBERED 132 AND 133 OF HIDE-A-WAY HILLS, SECTION N<sup>o</sup> 4. OF RECORD IN PLAT BOOK C PAGE 44, RECORDERS OFFICE, HOCKING COUNTY, OHIO AND 26.915 ACRES OUT OF A TRACT OF LAND WHICH TOGETHER WITH SAID LOTS NUMBERED 132, 133, 134, 135 AND 136 WERE CONVEYED TO HIDE-A-WAY HILLS, INC. BY DEED OF RECORD IN DEED BOOK 132, PAGE 67, RECORDERS OFFICE, HOCKING COUNTY, OHIO.

EASEMENTS ARE RESERVED WHERE INDICATED ON THE PLAT FOR THE CONSTRUCTION, OPERATION AND MAINTENANCE OF PUBLIC UTILITY LINES ABOVE AND BENEATH THE SURFACE OF THE GROUND, AND WHERE NECESSARY ARE FOR THE CONSTRUCTION, OPERATION AND MAINTENANCE OF SERVICE CONNECTIONS TO ADJACENT LOTS AND LANDS AND FOR STORM DRAINAGE. SAID EASEMENTS ARE ALSO RESERVED FOR USE AS HIKING AND RIDING TRAILS BY MEMBERS OF THE HIDE-A-WAY HILLS CLUB, AND FOR GENERAL USE.

THE UNDERSIGNED HIDE-A-WAY HILLS, INC. AN OHIO CORPORATION, BY F. M. DONELSON, PRESIDENT, DULY AUTHORIZED IN THE PREMISES, DOES HEREBY CERTIFY THAT THE PLAT HEREON CORRECTLY REPRESENTS ITS "HIDE-A-WAY HILLS, SECTION N<sup>o</sup> 62," A SUBDIVISION OF LOTS NUMBERED 1733 THROUGH 1777 INCLUSIVE, AND DOES HEREBY ACCEPT THIS PLAN OF SAME.

IN WITNESS WHEREOF, HIDE-A-WAY HILLS, INC. AN OHIO CORPORATION BY F. M. DONELSON, PRESIDENT, HAS HERETO SET HIS HAND THIS 22 DAY OF JUNE, 1971

WITNESSES

*John A. Hilliard*

*Robert J. ...*

*F. M. Donelson*  
F. M. DONELSON  
PRESIDENT

STATE OF OHIO  
COUNTY OF HOCKING SS

BEFORE ME, A NOTARY PUBLIC IN AND FOR SAID COUNTY PERSONALLY CAME F. M. DONELSON, PRESIDENT OF HIDE-A-WAY HILLS, INC. WHO ACKNOWLEDGED THE SIGNING OF THE FOREGOING CERTIFICATE TO BE HIS VOLUNTARY ACT AND DEED AND THE VOLUNTARY CORPORATE ACT AND DEED OF SAID CORPORATION FOR THE USES AND PURPOSES THEREIN EXPRESSED.

IN WITNESS WHEREOF, I HAVE HERETO SET MY HAND AND AFFIXED MY OFFICIAL SEAL THIS 22 DAY OF JUNE, 1971

MY COMMISSION EXPIRES NO EXPIRATION DATE

*John A. Hilliard*  
NOTARY PUBLIC, STATE OF OHIO

NO ROADS DEDICATED FOR PUBLIC USE

APPROVED THIS 23<sup>rd</sup> DAY OF JUNE, 1971

*George A. Mara*  
HOCKING COUNTY ENGINEER

THIS IS TO CERTIFY THAT THE BOARD OF COUNTY COMMISSIONERS OF HOCKING COUNTY OHIO DID ON THE 23 DAY OF JUNE, 1971, AT A REGULAR SESSION OF SAID BOARD, APPROVE THE PLAT HEREON FOR THE USES AND PURPOSES STATED THEREIN

*Kilma Ganoy*  
CLERK OF BOARD

*Otto A. Shaw*

*Grant Smith*

*Jasna R. McLean*  
BOARD OF HOCKING COUNTY COMMISSIONERS

APPROVED THIS 23 DAY OF JUNE, 1971

*Deane Flannery*  
HOCKING COUNTY DISTRICT BOARD OF HEALTH

TRANSFERRED ON THE TAX DUPLICATE THIS 23 DAY OF JUNE, 1971

*Leonard A. ...*  
AUDITOR, HOCKING COUNTY, OHIO

RECEIVED FOR RECORD THIS 23 DAY OF JUNE, 1971 AT 11:40 A.M.

*Esther Carpenter*  
RECORDER, HOCKING COUNTY, OHIO

RECORDED THIS 23 DAY OF JUNE, 1971 IN PLAT BOOK F, PAGE 6

FEE \$10.00 FILE N<sup>o</sup> 9181

WE DO HEREBY CERTIFY THAT WE HAVE SURVEYED THE ABOVE PREMISES AND PREPARED THE ATTACHED PLAT AND THAT SAID PLAT IS CORRECT.

ALL DIMENSIONS ARE SHOWN IN FEET AND DECIMAL PARTS THEREOF. DIMENSIONS ON CURVES ARE CHORD MEASUREMENTS. ALL CORNER RADII ARE 30.00' UNLESS OTHERWISE NOTED. ALL EASEMENTS ARE 10.00' IN WIDTH UNLESS OTHERWISE NOTED.

○ = IRON PIN SCALE 1" = 100'

THE THOMAS ENGINEERING & SURVEYING CO.  
3803 SULLIVANT AVE. ORDER 415-71 COLUMBUS, OHIO

*Ray C. ...*  
REGISTERED SURVEYOR #5351