


HIDE-A-WAY HILLS

SECTION NO. 65

FAIRFIELD CO
65

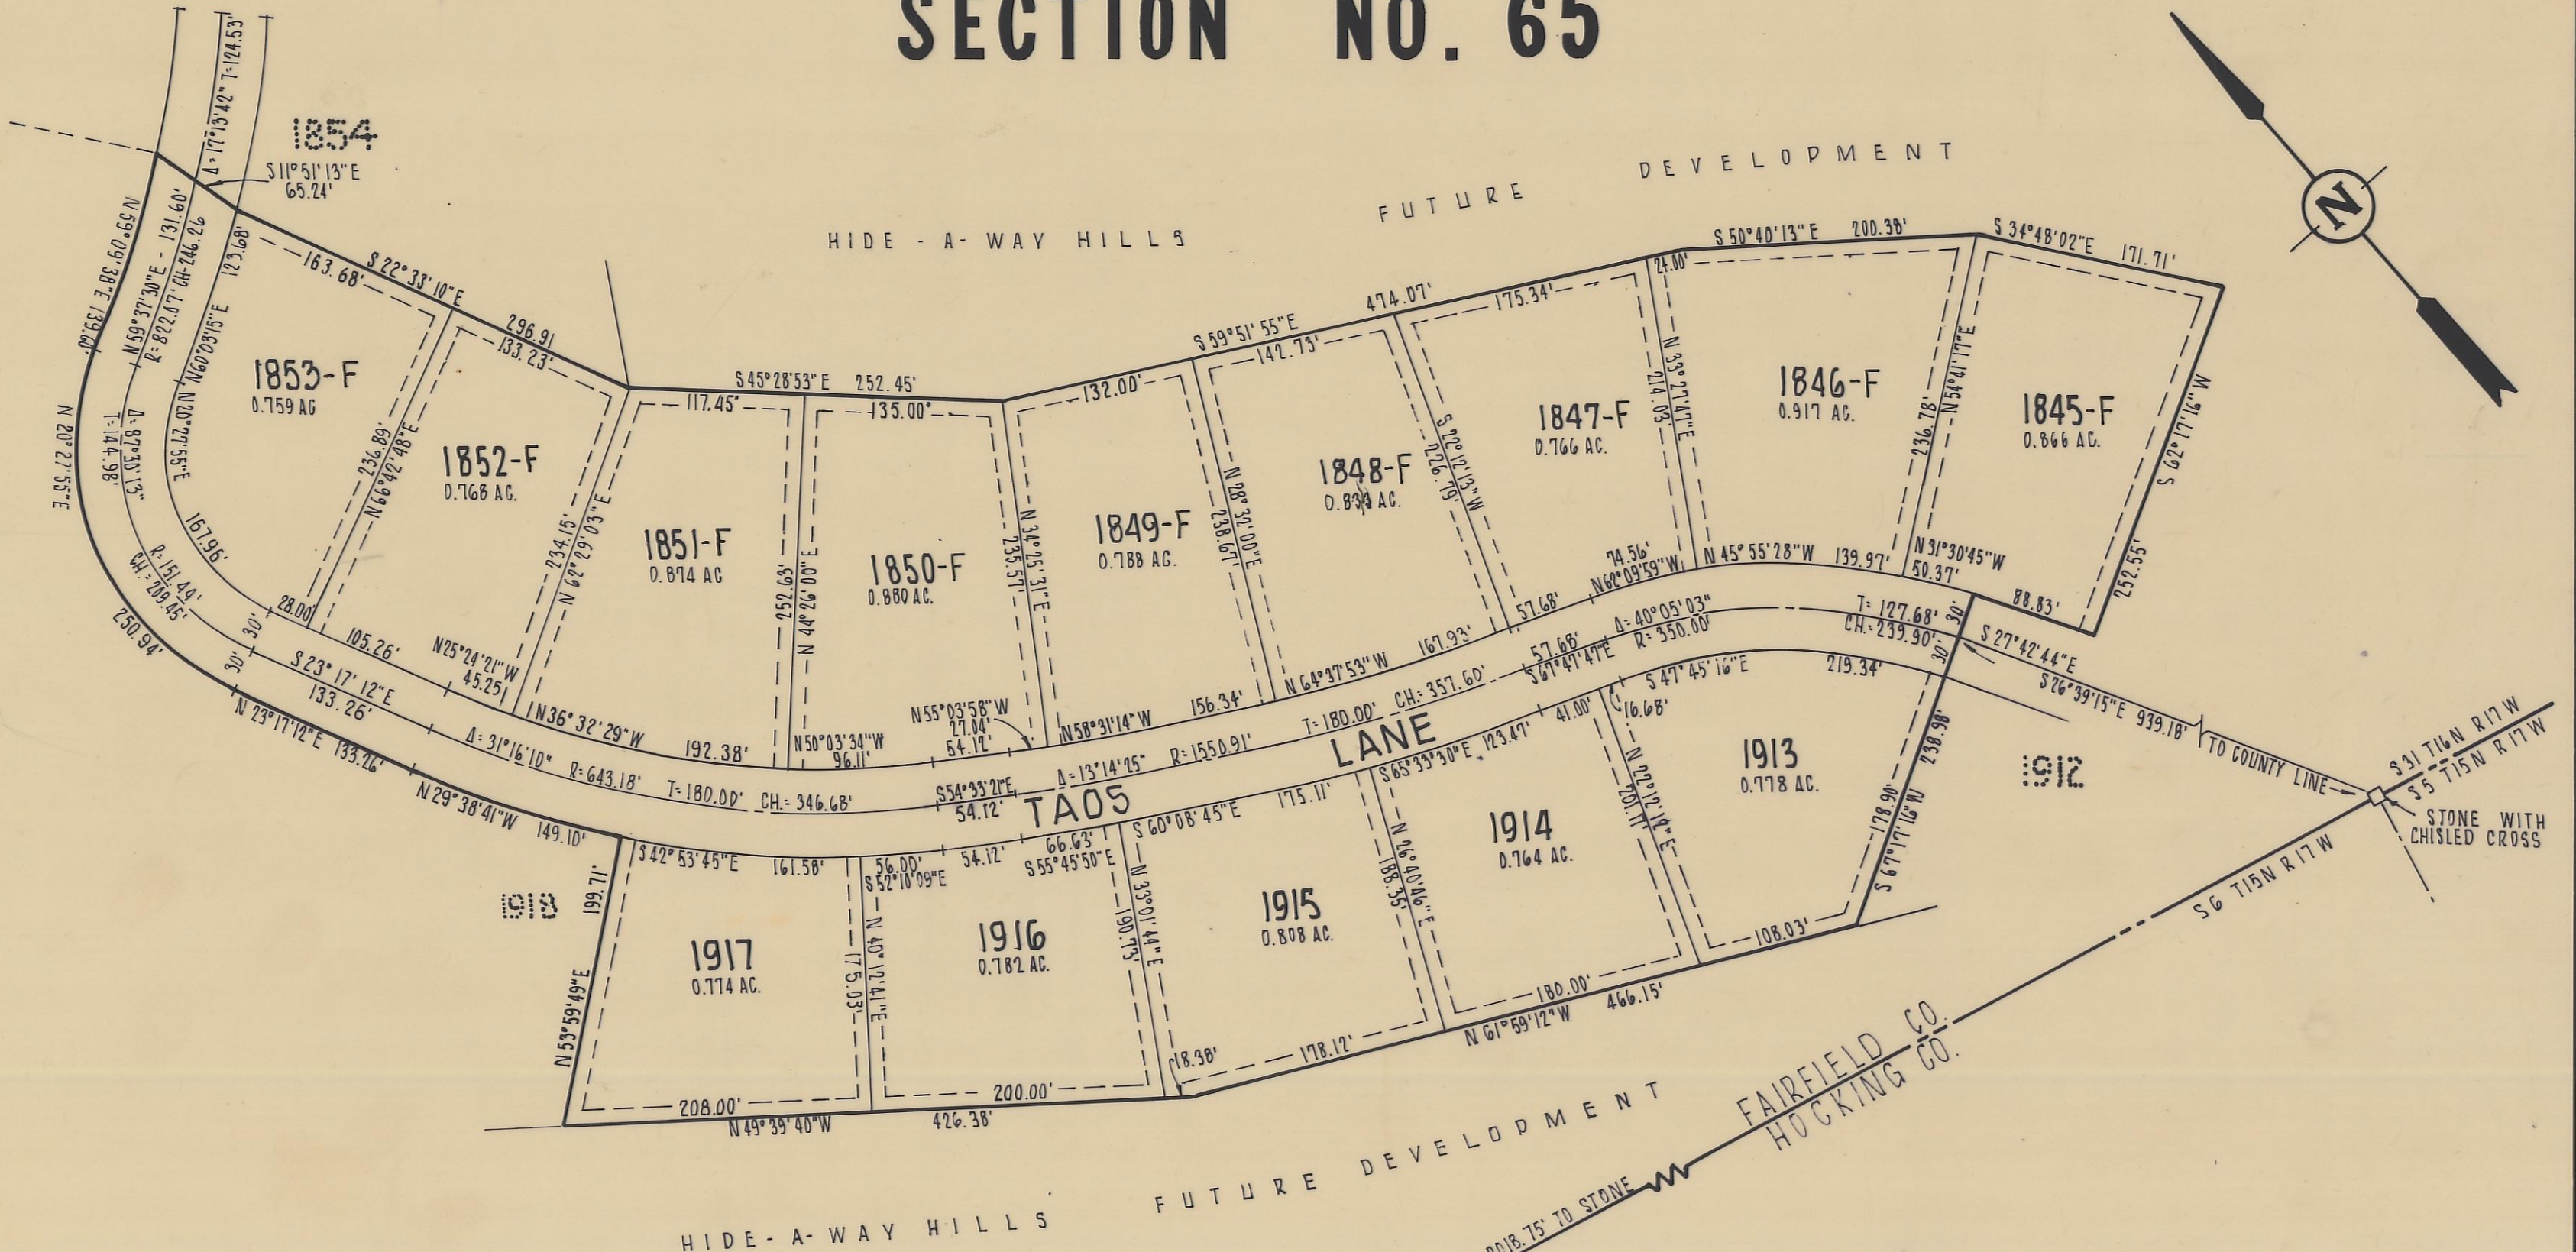

SITUATE IN THE STATE OF OHIO, COUNTY OF FAIRFIELD, TOWNSHIP OF RUSH CREEK, TOWN 16 NORTH, RANGE 17 WEST, SOUTHEAST QUARTER OF SECTION 31, CONGRESS LANDS AND BEING 13.509 ACRES OUT OF A TRACT OF LAND CONVEYED TO HIDE-A-WAY HILLS INC. BY DEED OF RECORD IN DEED BOOK 391, PAGE 38, RECORDERS OFFICE, FAIRFIELD COUNTY, OHIO.

EASEMENTS ARE RESERVED WHERE INDICATED ON THE PLAT FOR THE CONSTRUCTION, OPERATION AND MAINTENANCE OF PUBLIC UTILITY LINES ABOVE AND BENEATH THE SURFACE OF THE GROUND AND WHERE NECESSARY ARE FOR THE CONSTRUCTION, OPERATION AND MAINTENANCE OF SERVICE CONNECTIONS TO ADJACENT LOTS AND LANDS AND FOR STORM DRAINAGE. SAID EASEMENTS ARE ALSO RESERVED FOR USE AS HIKING AND RIDING TRAILS BY MEMBERS OF THE HIDE-A-WAY HILLS CLUB, AND FOR GENERAL USE

THE UNDERSIGNED HIDE-A-WAY HILLS, INC., AN OHIO CORPORATION BY D.J. ELLIOTT, EXEC. VICE-PRES., DULY AUTHORIZED IN THE PREMISES, DOES HEREBY CERTIFY THAT THE PLAT HEREON CORRECTLY REPRESENTS ITS "HIDE-A-WAY HILLS, SECTION NO. 65", A SUBDIVISION OF LOTS NUMBERED 1845 THROUGH 1853 INCLUSIVE AND LOTS NUMBERED 1913 THROUGH 1917 INCLUSIVE, AND DOES HEREBY ACCEPT THIS PLAN OF SAME.

IN WITNESS THERE OF, HIDE-A-WAY HILLS, INC. AN OHIO CORPORATION BY D.J. ELLIOTT, EXEC. VICE-PRES., HAS HEREUNTO SET HIS HAND THIS 9 DAY OF MARCH, 1972

R.H. Kammilla
Ray Kilbenny

WITNESSES

D.J. Elliott
D.J. ELLIOTT EXEC. VICE-PRESIDENT

STATE OF OHIO
COUNTY OF FAIRFIELD SS

BEFORE ME, A NOTARY PUBLIC IN AND FOR SAID COUNTY PERSONALLY CAME D.J. ELLIOTT, EXEC. VICE-PRES. OF HIDE-A-WAY HILLS INC. WHO ACKNOWLEDGED THE SIGNING OF THE FOREGOING CERTIFICATE TO BE HIS VOLUNTARY ACT AND DEED AND THE VOLUNTARY CORPORATE ACT AND DEED OF SAID CORPORATION FOR THE USES AND PURPOSES THEREIN EXPRESSED

IN WITNESS WHEREOF, I HAVE HEREUNTO SET MY HAND AND AFFIXED MY OFFICAL SEAL THIS 9 DAY OF MARCH, 1972

MY COMMISSION EXPIRES MARCH 18, 1975
Justine Amburguy
NOTARY PUBLIC, STATE OF OHIO

APPROVED THIS 4th DAY OF April, 1972
Leon Edelford
FAIRFIELD COUNTY ENGINEER

TAOS LANE NOT DEDICATED FOR PUBLIC USE
THIS IS TO CERTIFY THAT THE BOARD OF COUNTY COMMISSIONERS OF FAIRFIELD COUNTY, OHIO DID ON THE 4 DAY OF April, 1972, AT A REGULAR SESSION OF SAID BOARD APPROVE THE PLAT HEREON FOR THE USES AND PURPOSES STATED HEREIN

Carl W. Adcock
CLERK OF BOARD


Donald S. Kauffman Richard Beards

James W. Wickes
BOARD OF FAIRFIELD COUNTY COMMISSIONERS

APPROVED THIS 28th DAY OF MARCH, 1972 BY Stephen R. Hodsdon M.D.
FAIRFIELD COUNTY DISTRICT BOARD OF HEALTH

TRANSFERRED ON THE TAX DUPLICATE THIS 6th DAY OF April, 1972 Will M. Wolshie
AUDITOR, FAIRFIELD COUNTY, OHIO
RECEIVED FOR RECORD THIS 6th DAY OF April, 1972 AT 10:31 A.M. Paul M. Zollinger
RECORDER FAIRFIELD COUNTY, OHIO
RECORDED THIS 6th DAY OF April, 1972 IN PLAT BOOK 10, PAGE 37
FEE \$8.65 FILE NO. 36484 COPY

AREAS	
LOTS	11.357 AC.
LANES	2.152 AC.
TOTAL	13.509 AC.

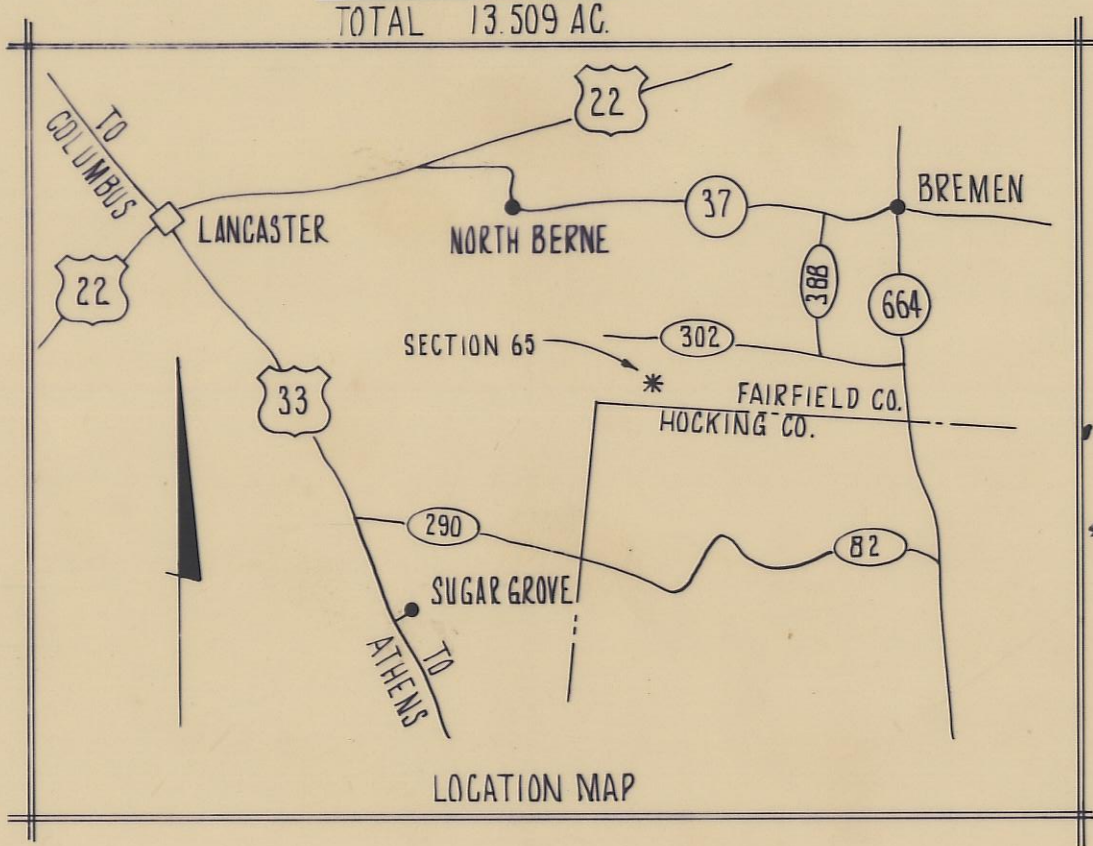

WE DO HEREBY CERTIFY THAT WE HAVE SURVEYED THE ABOVE PREMISES AND PREPARED THE ATTACHED PLAT AND THAT SAID PLAT IS CORRECT ALL DIMENSIONS ARE SHOWN IN FEET AND DECIMAL PARTS THEREOF, DIMENSIONS ON CURVES ARE CHORD MEASUREMENTS ALL CORNER RADII ARE 30.00' UNLESS OTHERWISE NOTED ALL EASEMENTS ARE 10.00' IN WIDTH UNLESS OTHERWISE NOTED.
SCALE - 1" = 100'

THE THOMAS ENGINEERING & SURVEYING CO.
3803 SULLIVANT AVE. ORDER 456-71 COLUMBUS OHIO

Richard W. Conner
REGISTERED SURVEYOR