


83.74 Acres

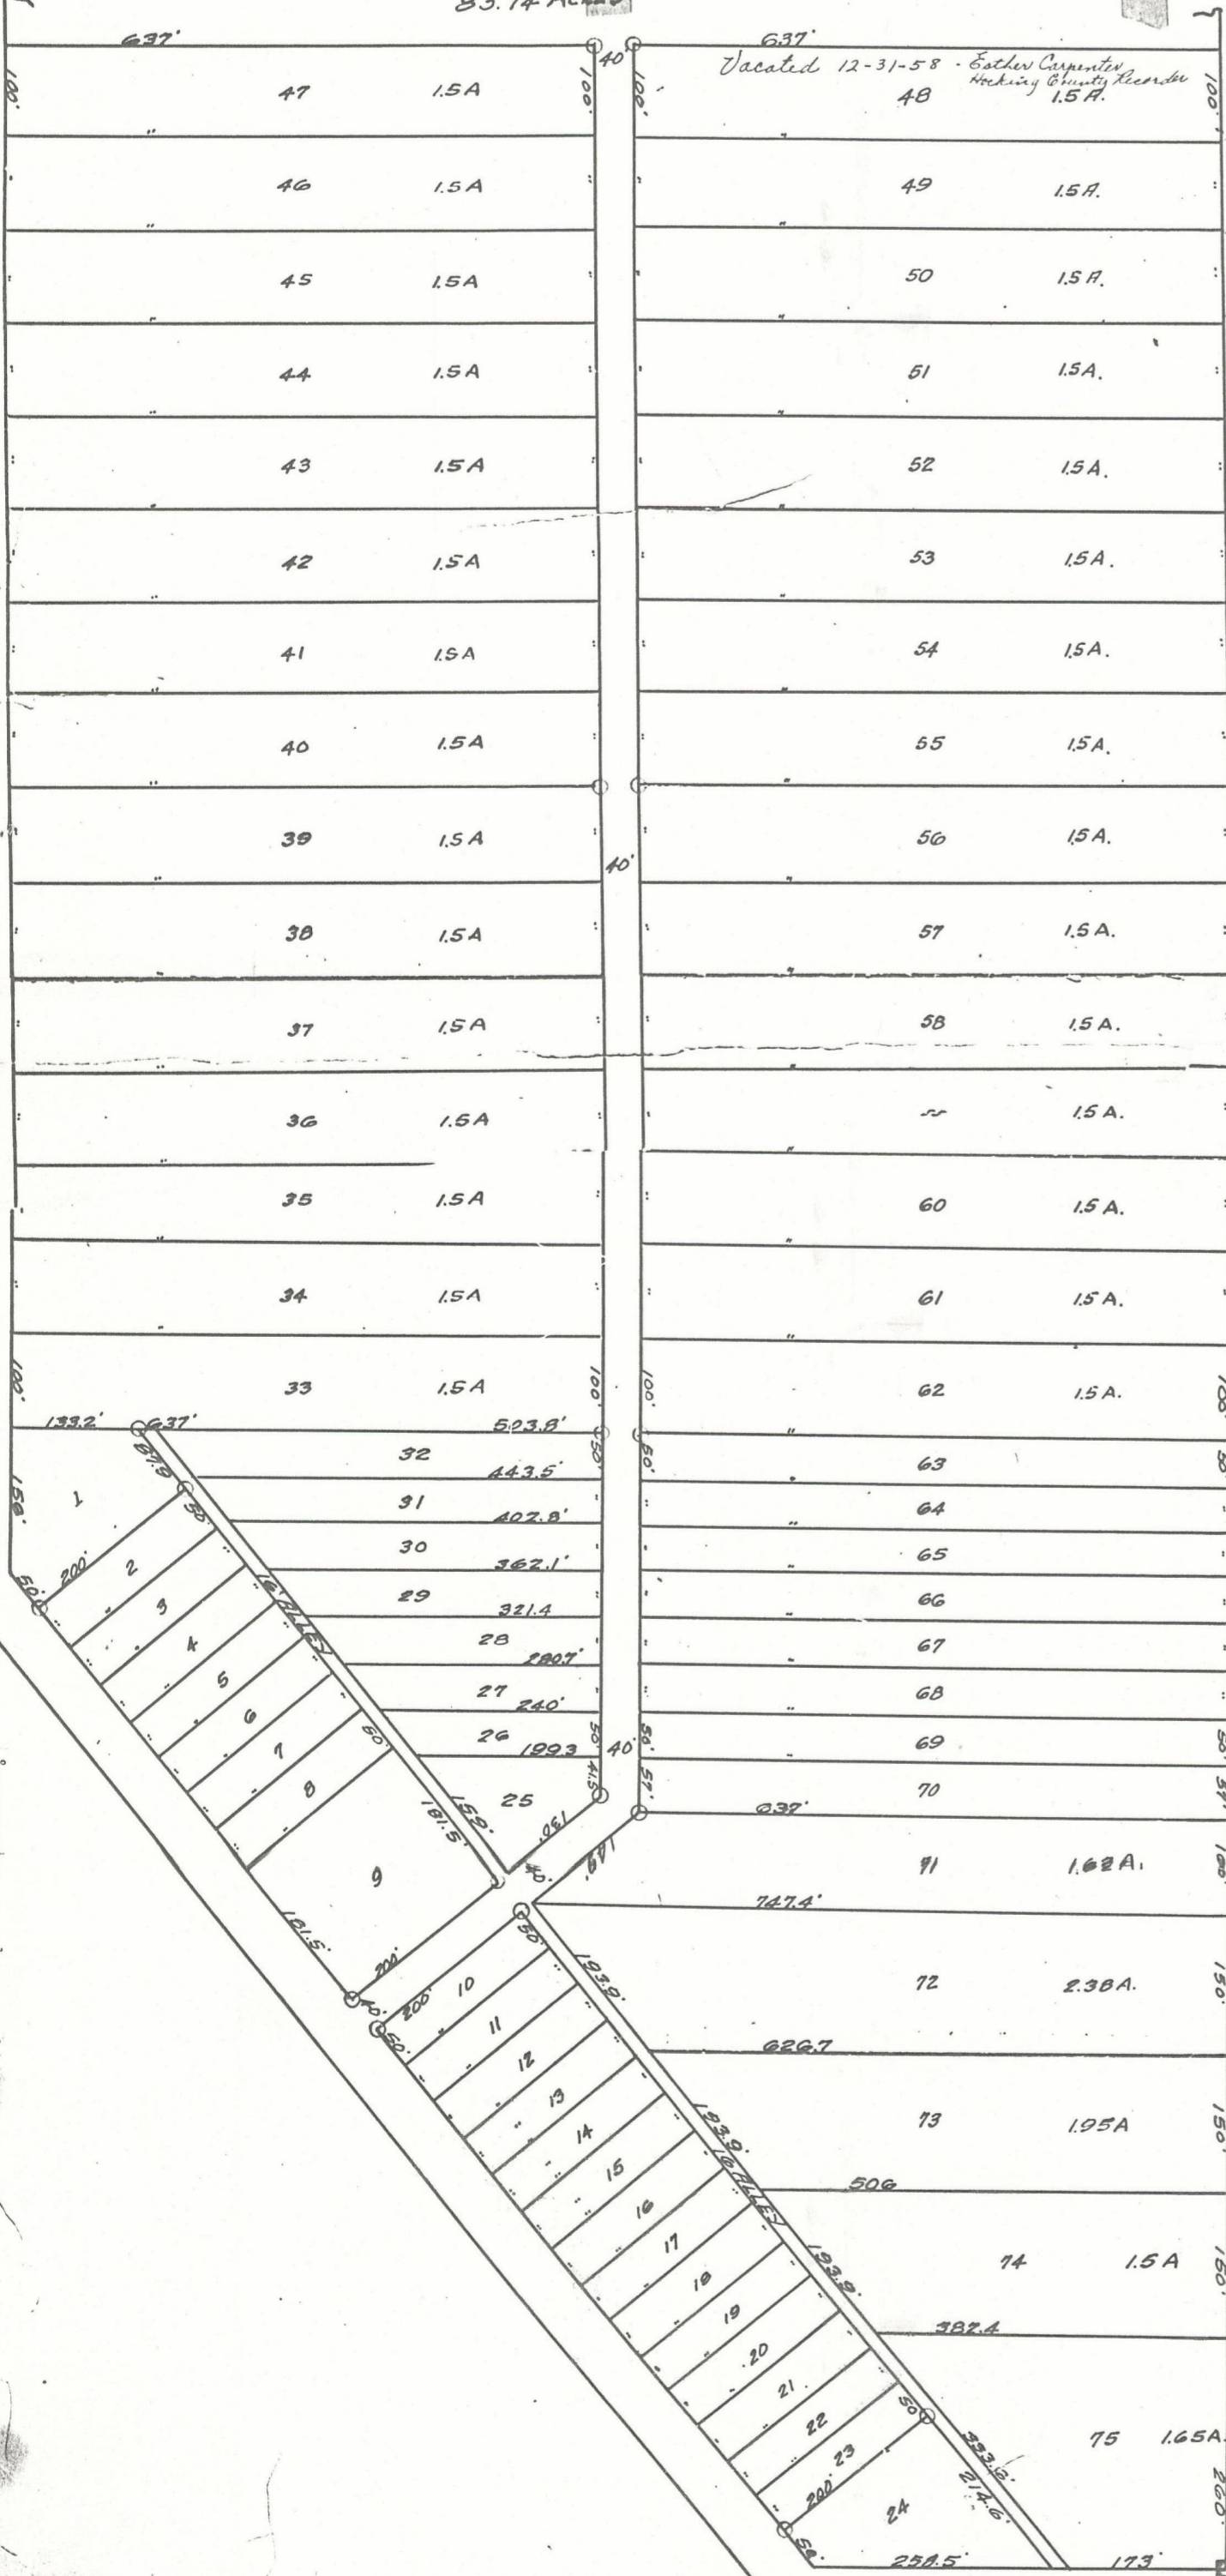

HOCK - HOCKING

SUB-DIVISION OF THE T.S. WRIGHT FARM LOCATED IN SEC. 21, TWP. 13, RANGE 16, GREEN TWP. HOCKING COUNTY OHIO.

DEDICATION:- That I the undersigned, owner of the lands delineated on this plat do hereby acknowledge the making of same to be my voluntary act & deed

Signed Theo S. Wright

STATE OF OHIO } ss. Be it remembered that before me a Notary Public in and for said County personally came T.S. Wright who acknowledged the signing of the above to be his voluntary act & deed. In witness whereof I have signed my name & affixed my Notary Seal, this 10th day of November 1927.

Theodore Wright Notary Public

I hereby certify that this Plat and notes are correct as surveyed by me this 8th day of November 1927

R. D. Matheny
Engineer

LEGEND

- Iron Pin.
- Stone.

SCALE - 1 inch = 100 feet.

I hereby certify the above to be a true copy of the original plat.

Received for Record November 14, 1927 at 10:45 o'clock a.m.

Recorded November 18, 1927.

D. L. Stauble
Recorder