


NORTH

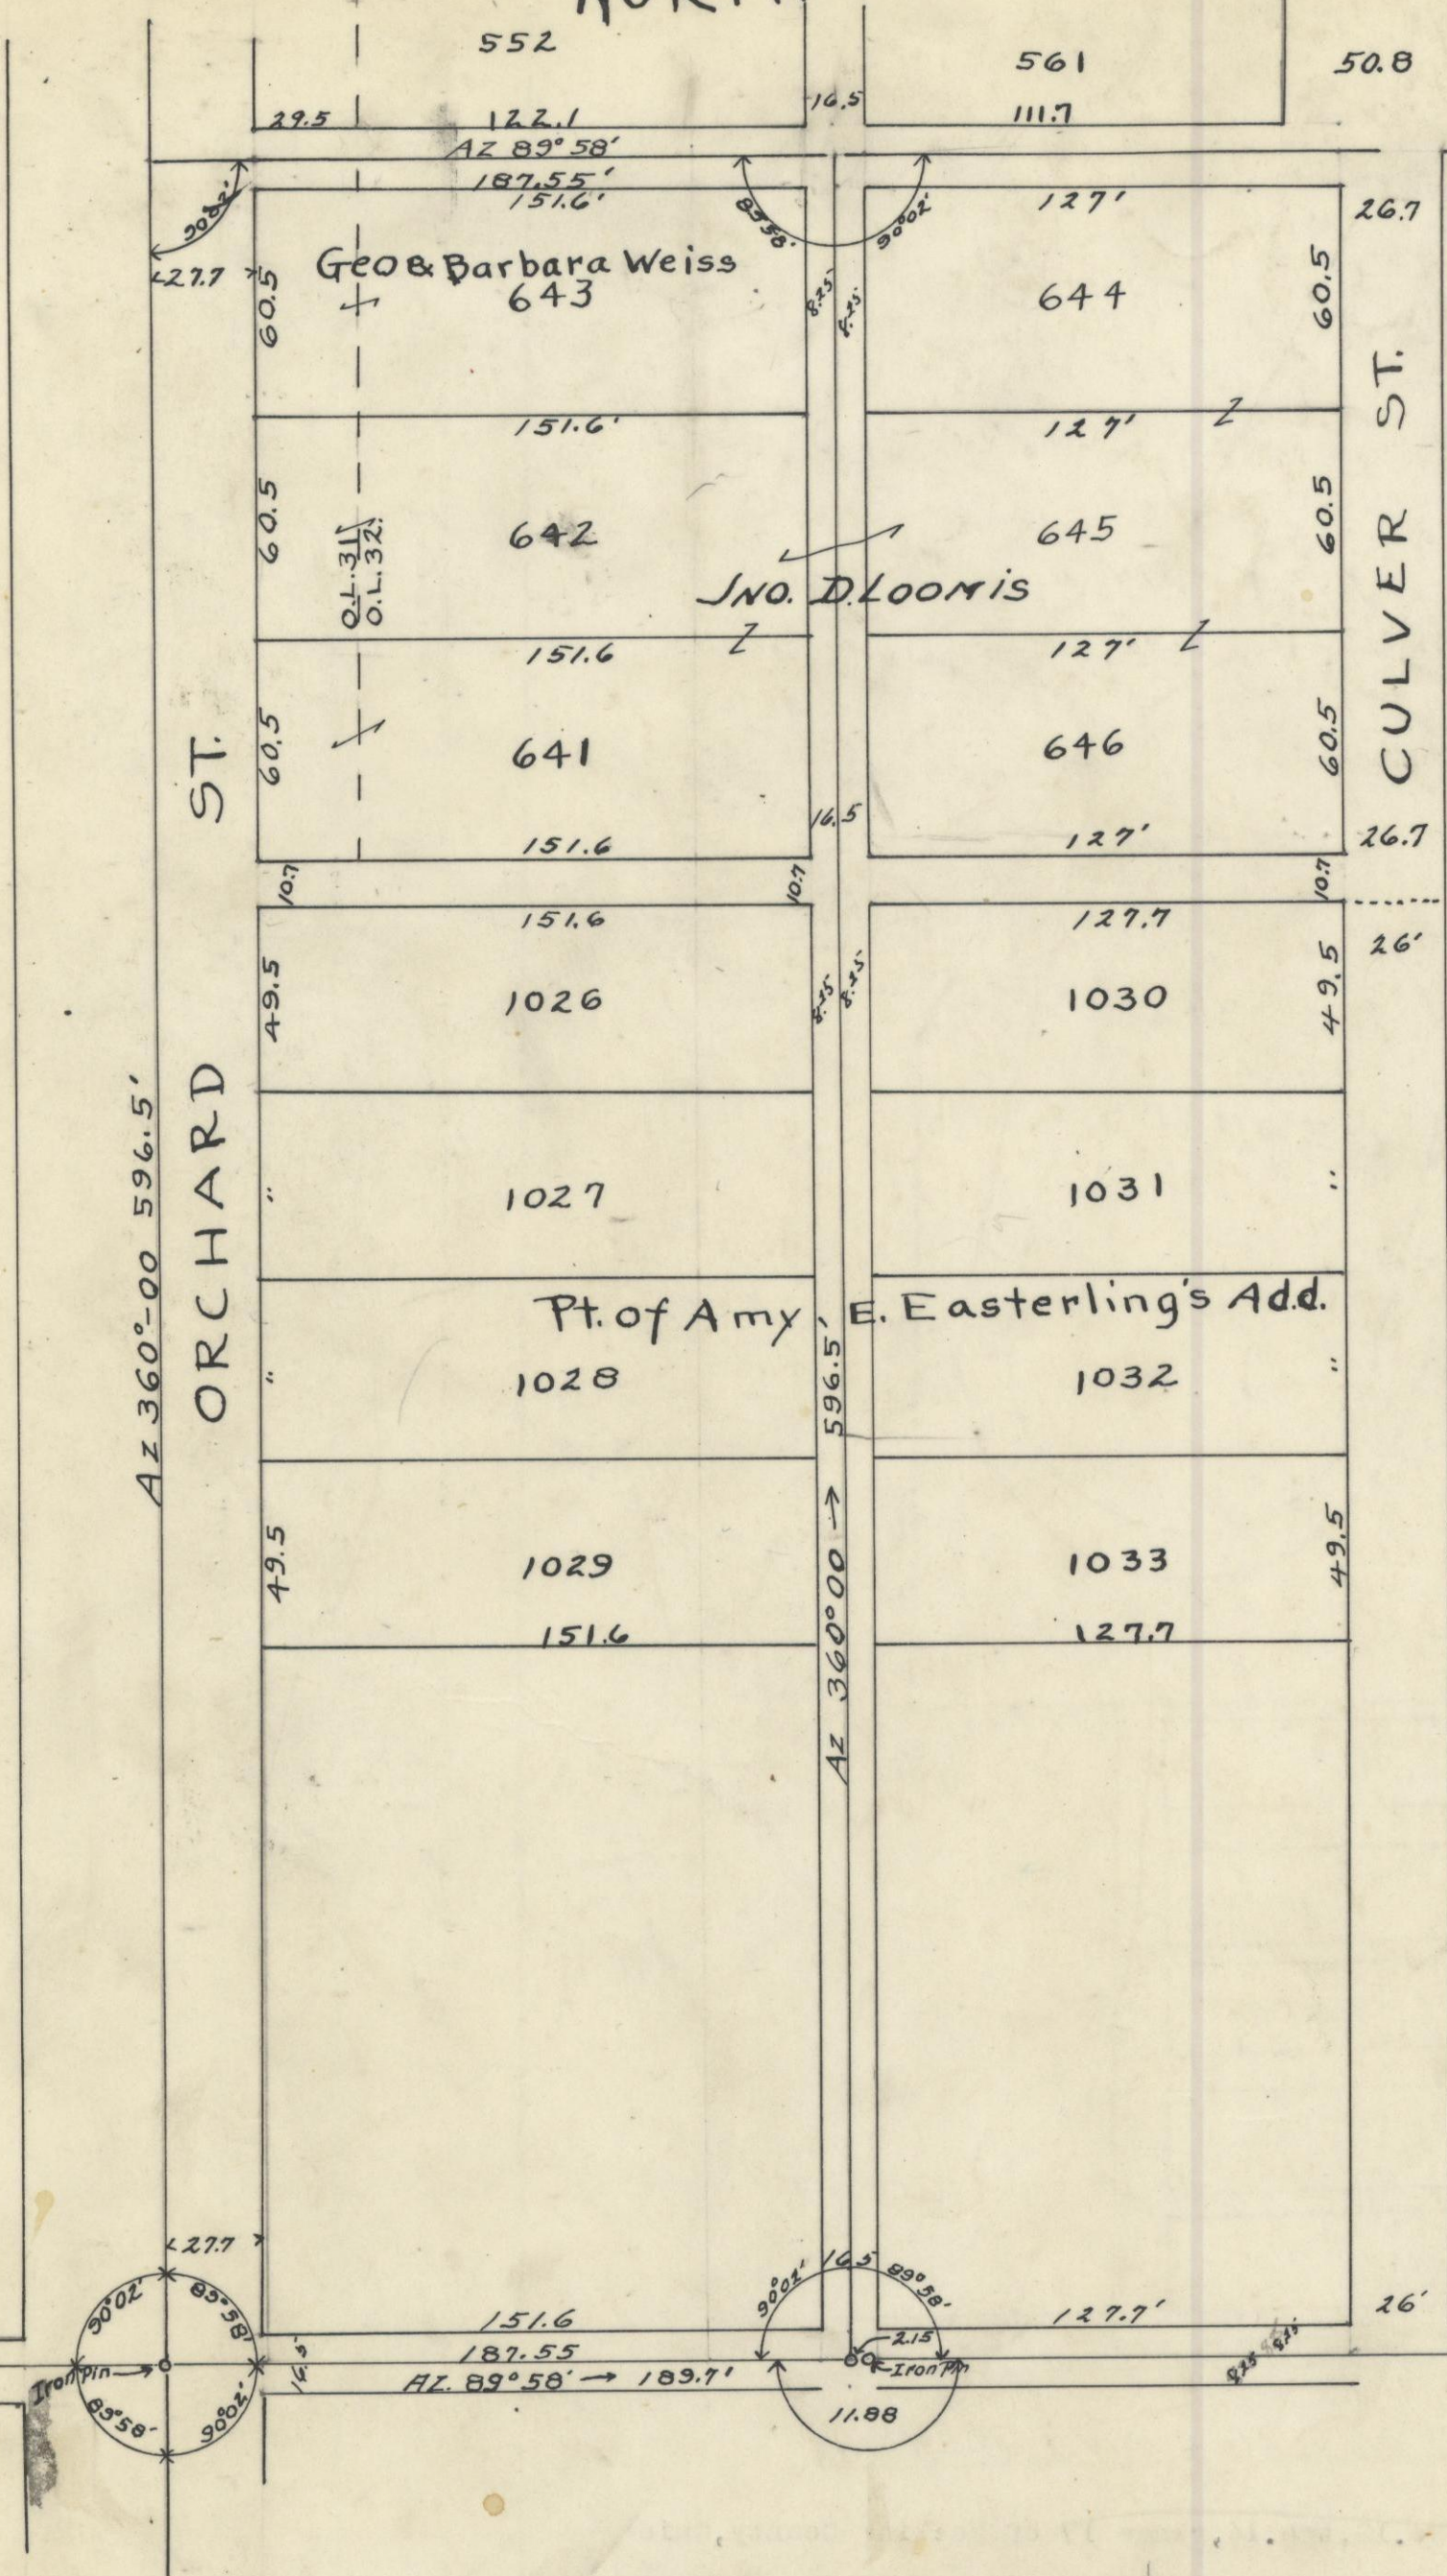

CERTIFICATE OF ENGINEER.

I, the undersigned, hereby certify the foregoing to be a correct Plat of an addition to the City of Logan, Ohio. Being parts of Outlots Nos. 31 & 32 as resurveyed and platted to supplement and amend the John Buntz Addition recorded in Village Plat Book No. 1, page 84, reference to which is made.


The effect of this Plat is to increase the length of Lots Nos. 641-642-643-644-645 & 646. and preserving the same number and identity of said lots, streets and alleys abutting thereon with the dimensions and bearings as shown herein.

W. H. Gaffney, City Engr.

Known all men these presents, that we, John D. Loomis and Mary Loomis, his wife, and Geo. Weiss and Barbara Weiss the proprietors of the foregoing amended addition to the City of Logan, Ohio, do hereby subscribe, ratify and forever dedicate to the public use the streets and alleys designated in said plat, and hereby authorize the record of said plat and this Certificate in the Office of the Recorder of Hocking County, Ohio.

Witness
 Geo. J. Weiss
 Barbara Weiss
 John D. Loomis
 Mary Loomis
 mark

State of Ohio, Sub.
 This 8th day of August 1921, Before me, the undersigned authority within and for said County personally appeared Geo. J. Weiss, Barbara Weiss, John D. Loomis and Mary Loomis the subscribers of said foregoing plat and certificate and acknowledged said signing and certificate and plat to be their free act.

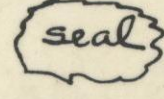

Robert C. Work, Clerk of Courts.
 J. P. Miller, President
 Attest
 W. J. Krieg, City Clerk.

Received Sept. 8-1921
 830 O'clock.

Recorded Sept 8 1921
 H. S. Robey Recorder
 Hocking County
 Ohio

PLAT OF LOTS 641-642-643-644-645-646 AS CAUSED TO BE RESURVEYED AND AMENDED BY JOHN D. LOOMIS & GEO. & BARBARA WEISS THE PROPRIETORS OF SAID INLOTS
 ALL distances and dimensions given in feet units
 Scale 50^{ft} TO AN INCH.
 August 5th 1921

At a regular session of Council, held on the 23rd day of August 1921, the within plat was duly approved and the streets and alleys shown thereon accepted; and the same ordered placed on record.
 Attest
 W. J. Krieg, City Clerk.
 J. P. Miller, President