


Joseph C. McBrooms addition to Logan.

Scale 2 Chains to an inch

Variation.
From A to B 1° 15'
" B. C 1° 15'
" C. D 2° 15'

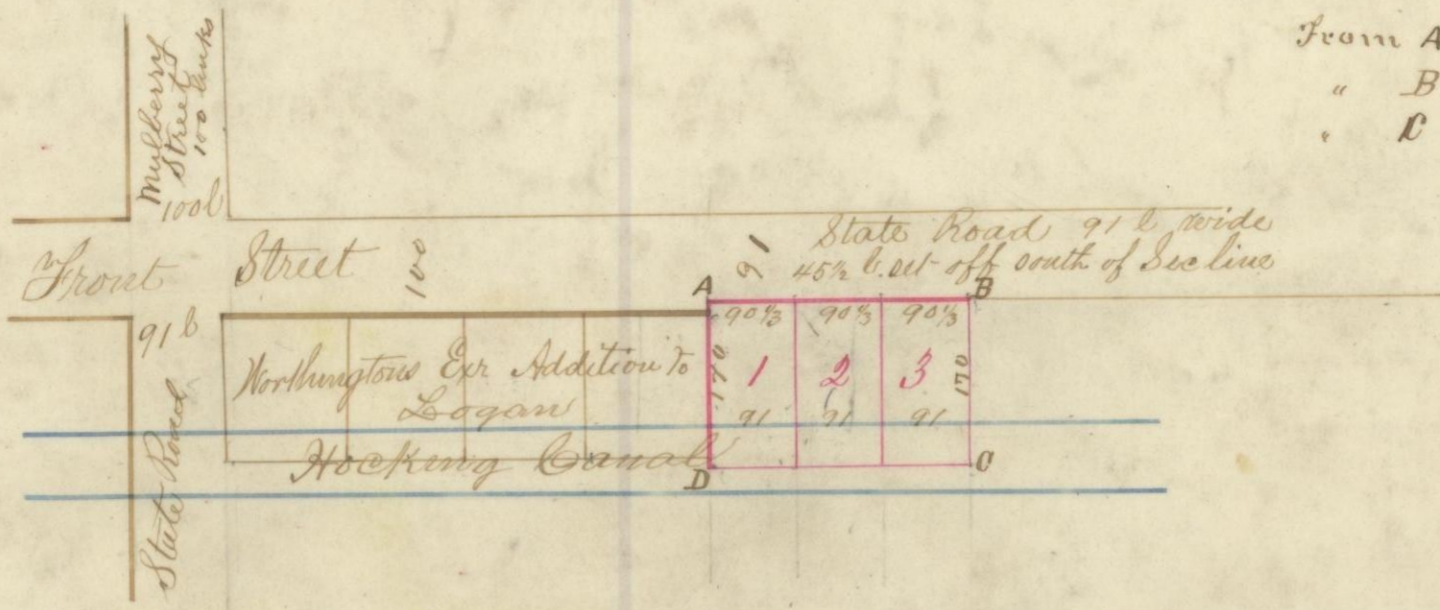

I hereby certify that I laid out for Joseph C. McBroom Lots No 1, 2 and 3, as now additions to the town of Logan, Hocking County Ohio, said lots are situated in the north west quarter of Section No 13 Township No 14 Range No 17 near the N W corner of said quarter, directly east of Northingtons executors addition to the town of Logan between the North boundary line of said quarter section and the center of the Hocking Canal. The length and breadth of each lot is written in links upon the lines of the same.

Given under my hand this 18 day of April A.D. 1853

Lewis Davis Surveyor H. C. O.

The State of Ohio Hocking Co. Sd. — Personally appeared before me Alexander White an acting Justice of the Peace within and for said county Joseph C. McBroom and acknowledged the foregoing plat of an addition to the town of Logan to be his voluntary act and deed for all the purposes therein contained. Given under my hand this 31 day of May A.D. 1853

Recorded June 3rd 1853 James R. Groghan Recorder H. C. O.

I certify the above to be a full and correct copy of the Record now in my office July 15th 1881.

Jacob Weaver Recorder H. C. O.

91
20
540
540
540