


MICHAEL SHIELDS SUBDIVISION OF LOT NO. 63 MURRAY CITY

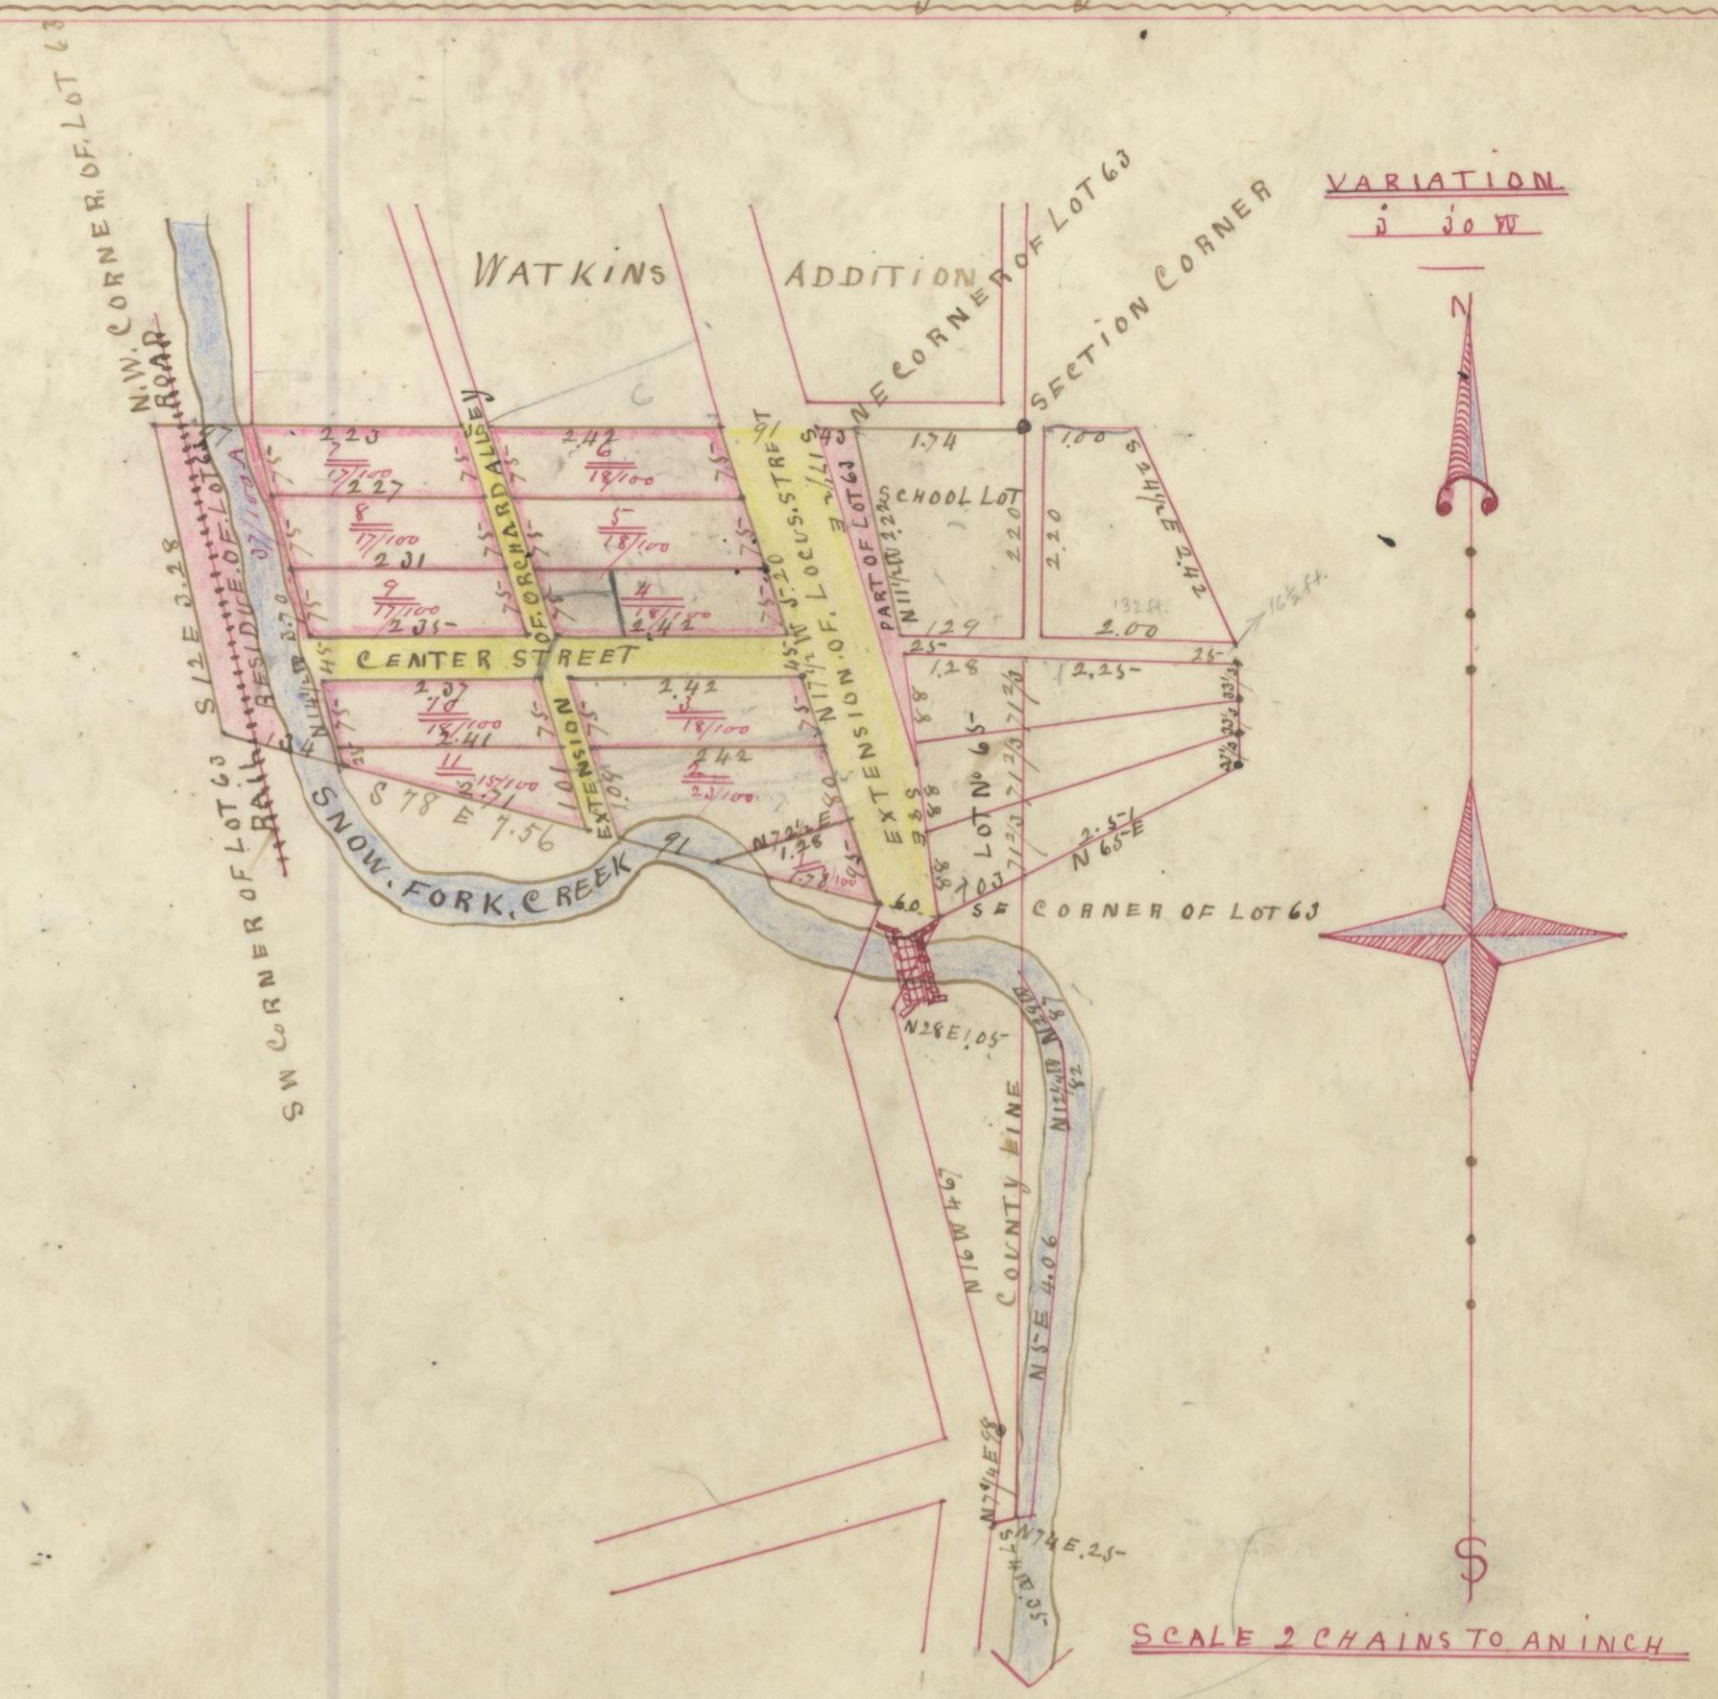

I hereby certify the above to be a correct Plat of a subdivision of In Lot No. 63 in the Incorporated Village of Murray City Hocking County Ohio said subdivision contains Eleven Lots numbering from one to eleven as designated by the Plat the length breadth and quantity they contain are written on the Plat and all other distances width of Streets and Alleys are written in links on the Plat and a stone planted at the south east corner of Lot No. 1 in said subdivision, Given under my hand this day of July 1892.

James Davis S. H. C. O.

I Michael Shields of the County of Hocking and State of Ohio Proprietor of the subdivision of in lot No. 63 in the Incorporated Village of Murray City Hocking County Ohio do set apart for Public use an Extension southward of Locust Street the following described tract, to-wit: Beginning at a point on the North line of said Lot No. 63 at the south end of Locust Street in Watkins Addition to said Village of Murray City 43 links West of the North east corner of Lot No. 63 thence S 17 1/2 E to a point on the west line of lot No. 65 in said Village thence by the west line of said lot No. 65 to the south east corner of said lot No. 63 thence by the south line of said lot 63 N 78 W 60 links thence N 17 1/2 W 520 links to the North line of said lot thence East 91 links to beginning and all the Streets and Alleys designated by the foregoing Plat of said said subdivision, given under my hand this 28th day of July 1892.

Mick Shields

The State of Ohio County of Hocking S. S. Be it remembered that on this 28th day of July 1892. Before me the subscriber Wm. Snowdon Mayor of the Village of Murray City Hocking County Ohio personally came Michael Shields Proprietor of the foregoing subdivision of in lot No. 63 of Murray City which he caused to be subdivided by the County Surveyor of said county to be his voluntary act for the uses and purposes therein contained. Given under my hand this 28th day of July 1892.

Wm. Snowdon Mayor of said Village.

Approved by the Council.

Attest: T. A. Sharp, Clerk.

Received Feb 24 1893 at 9:20 o'clock A.M.
Recorded February 27 1893.

D. M. O'Hare, Recorder